

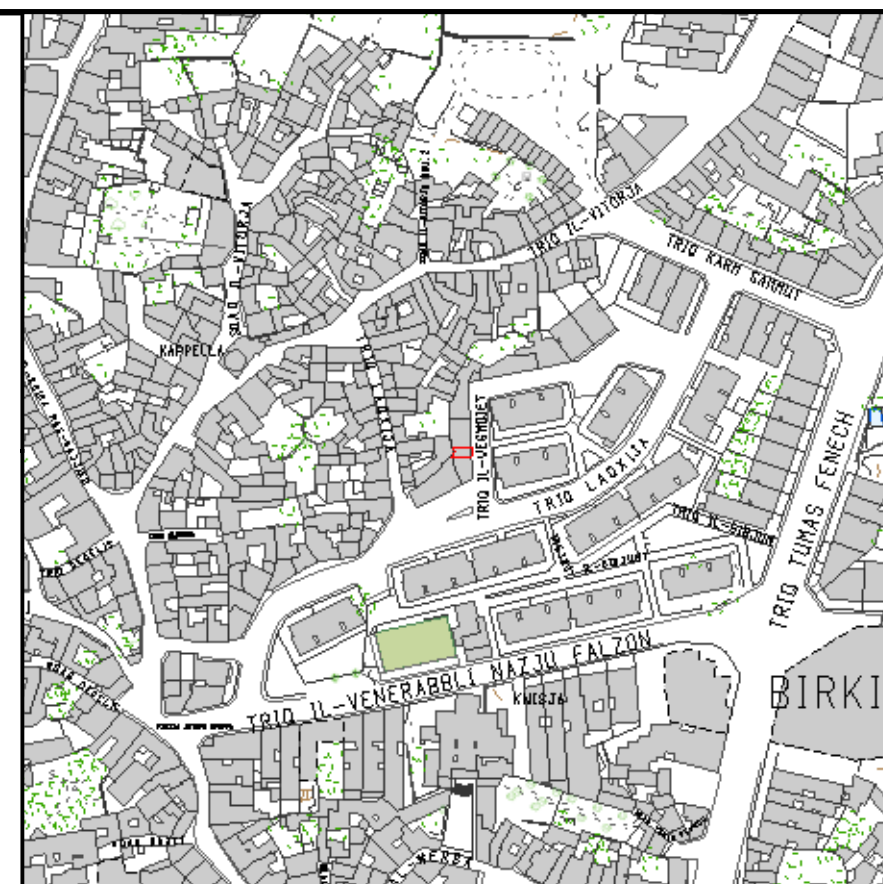


GARAGE No.: 7
TRIQ IL- WEGHDIET
BIRKIRKARA

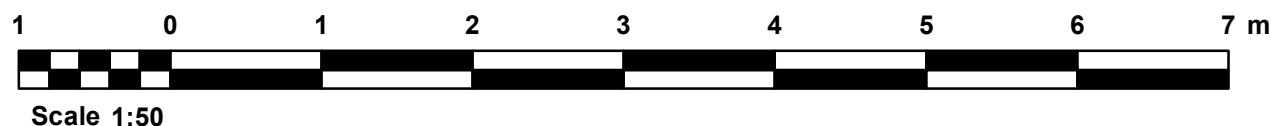

Site Plan Scale: 1:2500
S.S. 5073 Map Ref. X:51766 X:451708
Y:73413 (ED50)Y:3973216 (WGS84)

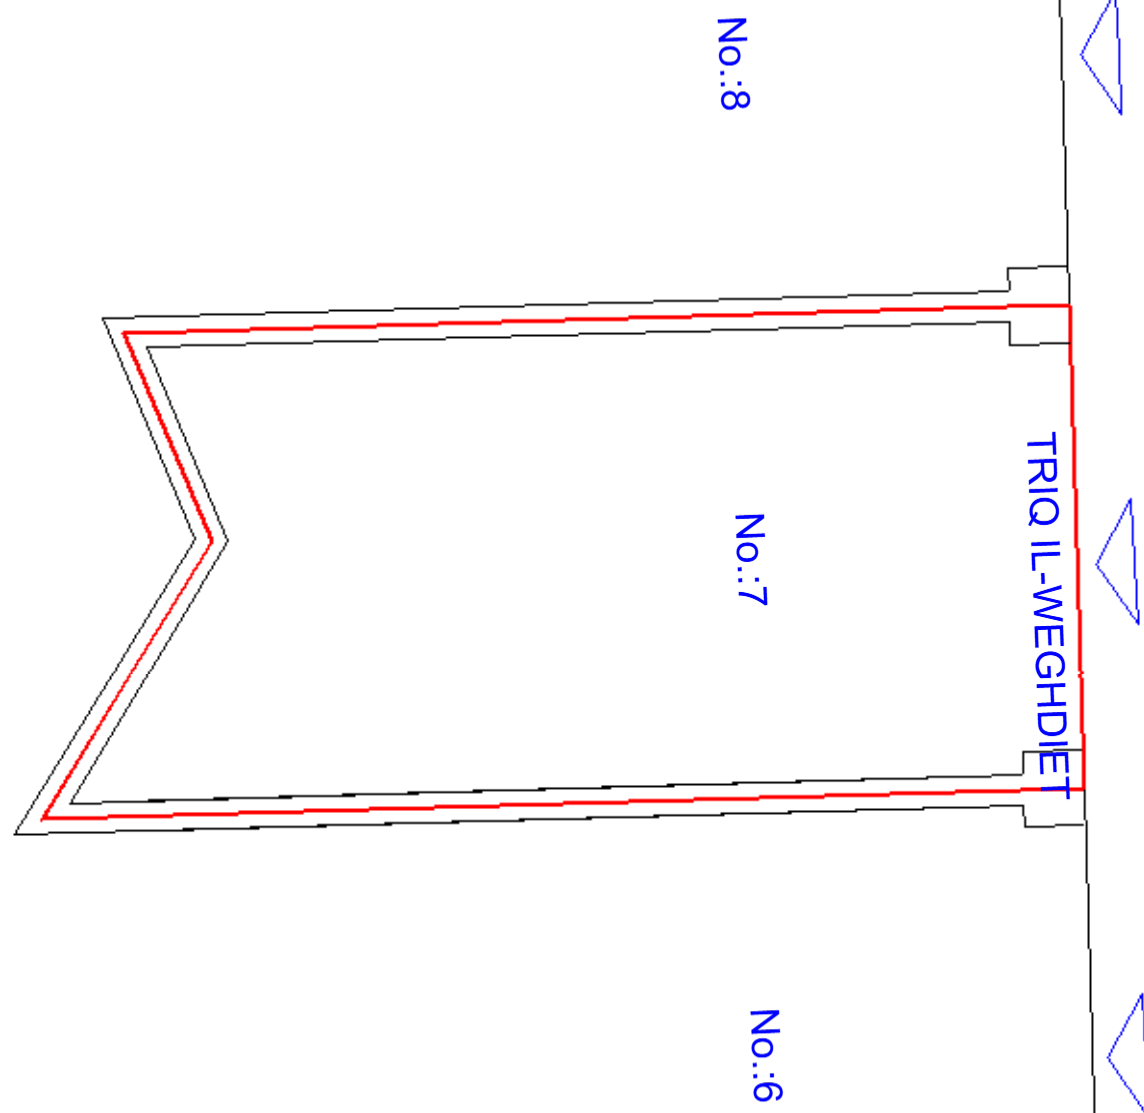

PROPERTY No.: 75917
AREA : 19m²

**LANDS AUTHORITY - ESTATE MANAGEMENT
AND BUSINESS DEVELOPMENT DIRECTORATE**

LOCALITY: BIRKIRKARA

P.D. NO: 72_87_1_1

SCALE 1:50

FILE: L563/87/7

DRAWN BY:
falzs002

(sgd. S. Scotto)

(sgd. C. Camilleri)
Director Estate Management

A&CE
DATE:11/11/2014

DATE:11/11/2014