

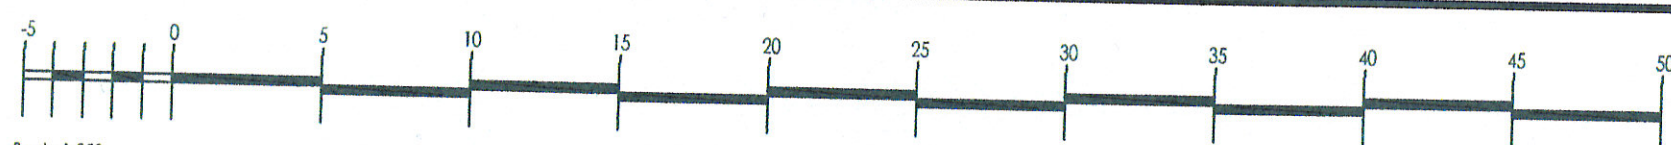
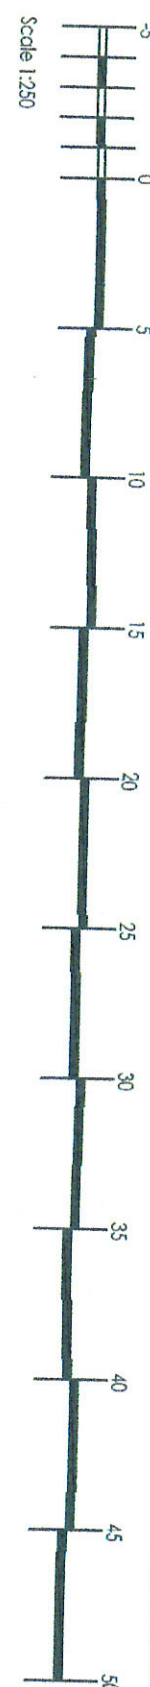


SITES IN BETWEEN PLOTS  
AT TRIQ L-GHERIEN  
& TRIQ IS-SAGHTAR  
MELLIEHA

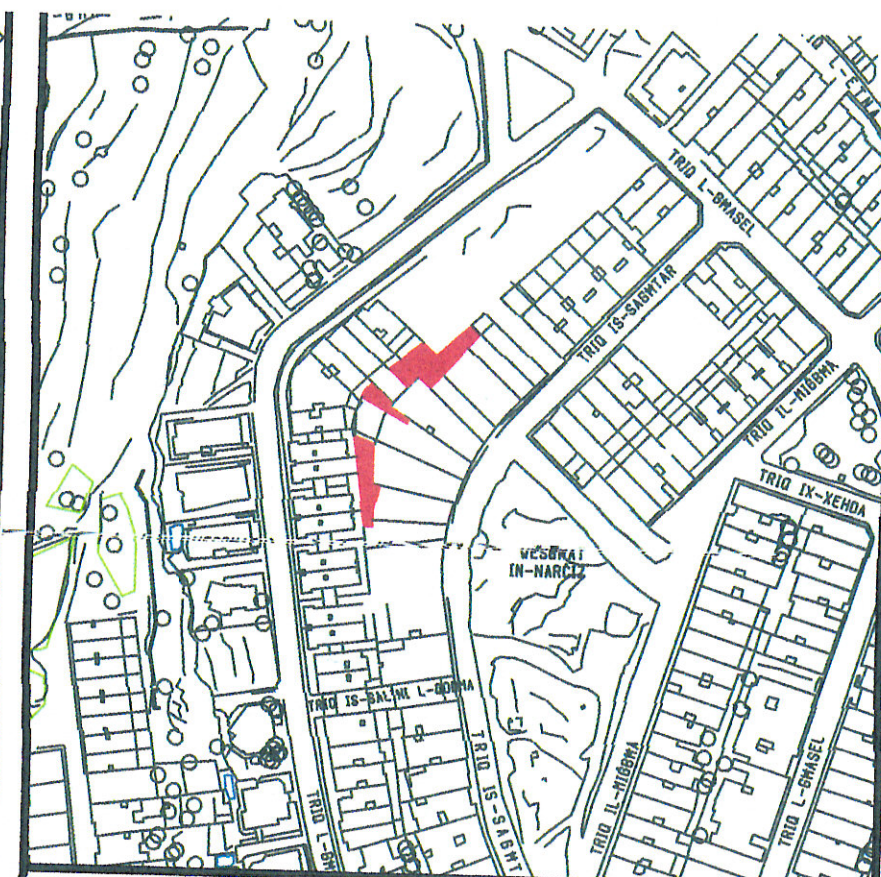

Scale 1:250

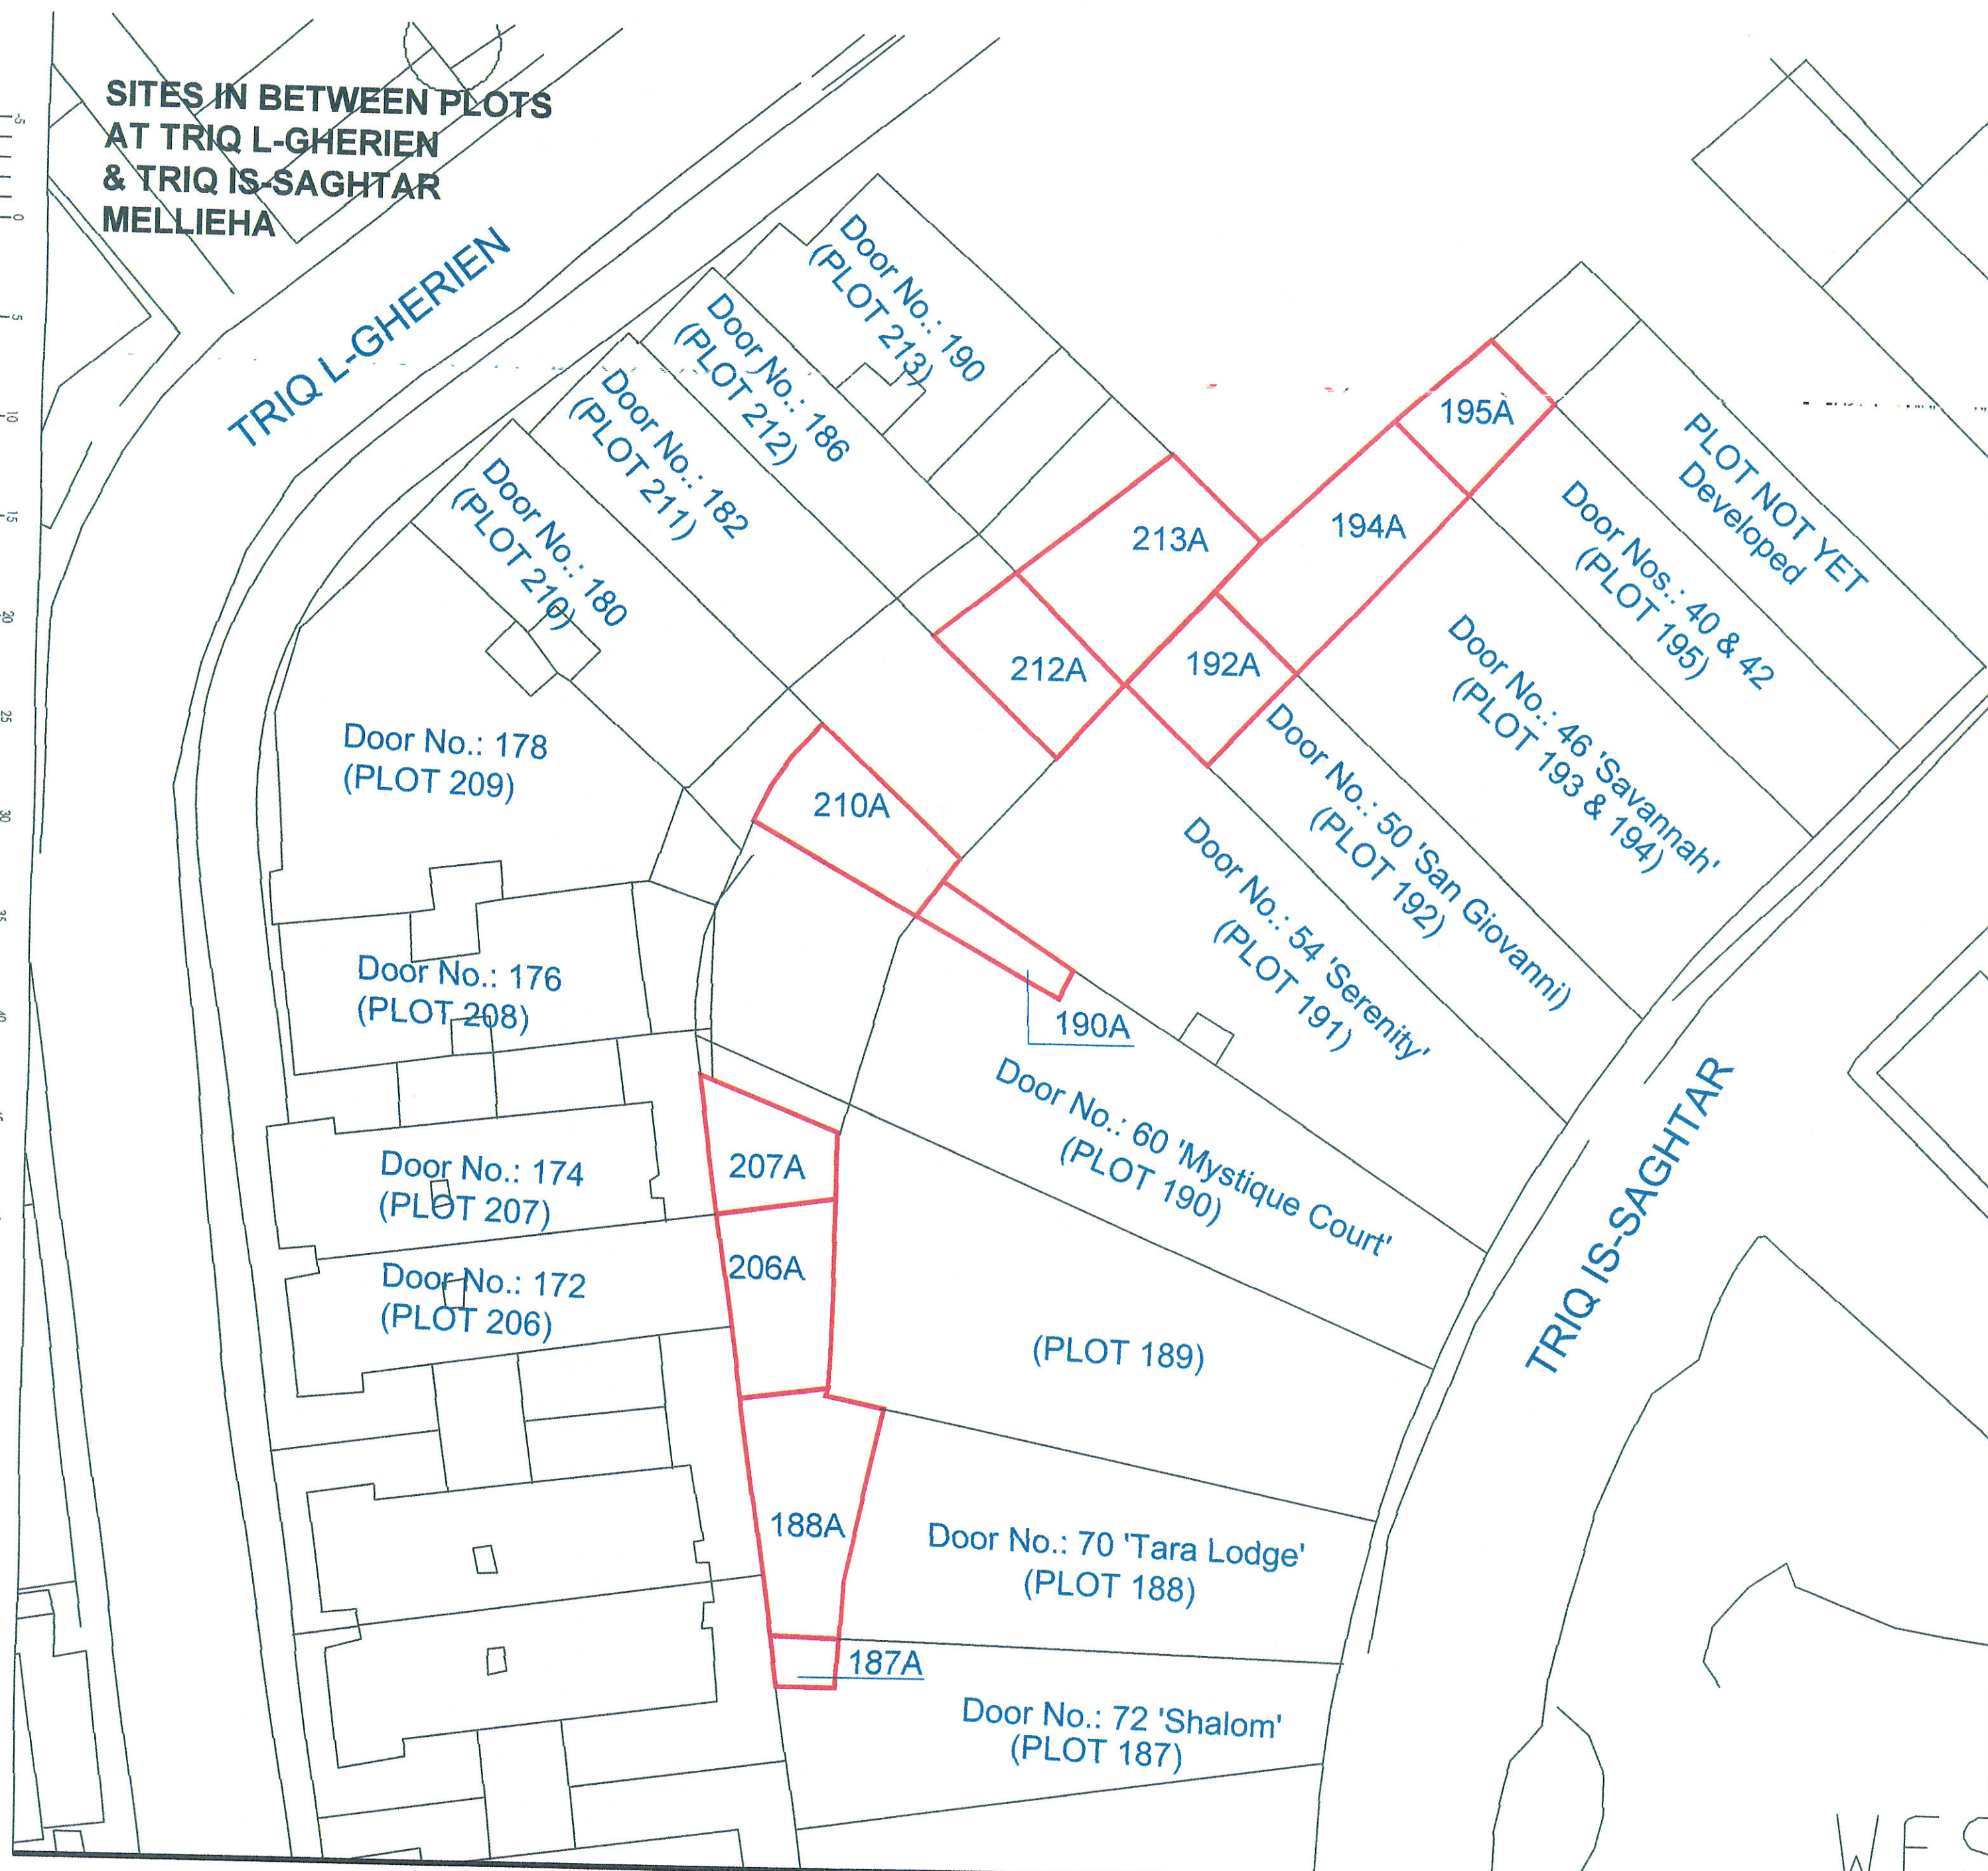

Site Plan  
S.S. 4280

Scale 1: 2500  
Map Ref.: 42678  
80051

#### LEGEND :

- 187A PROPERTY No.: J20498  
AREA : 8m<sup>2</sup>; FILE No.: A289/2002/4
- 188A PROPERTY No.: J20499  
AREA : 63.60m<sup>2</sup>; FILE No.: A289/2002/5
- 190A PROPERTY No.: J20500  
AREA : 15.50m<sup>2</sup>; FILE No.: A289/2002/17
- 192A PROPERTY No.: J210884  
AREA : 37.50m<sup>2</sup>; FILE No.: A289/2002/12
- 194A PROPERTY No.: J20502  
AREA : 71m<sup>2</sup>; FILE No.: A289/2002/14
- 195A PROPERTY No.: J20503  
AREA : 31m<sup>2</sup>; FILE No.: A289/2002/15
- 206A PROPERTY No.: J20504  
AREA : 49.50m<sup>2</sup>; FILE No.: A289/2002/18
- 207A PROPERTY No.: J20505  
AREA : 33.20m<sup>2</sup>; FILE No.: A289/2002/19
- 210A PROPERTY No.: J20506  
AREA : 47m<sup>2</sup>; FILE No.: A289/2002/7
- 212A PROPERTY No.: J20508  
AREA : 42.50m<sup>2</sup>; FILE No.: A289/2002/9
- 213A PROPERTY No.: J20509  
AREA : 70.50m<sup>2</sup>; FILE No.: A289/2002/10



Auberge de Baviere  
St. Sebastian Str, Valletta  
Phone (00356) 2295 3238/39/40/42  
Website  
landsauthority.org.mt

Estate Management & Business Development

|                      |                    |
|----------------------|--------------------|
| Locality: MELLIEHA   |                    |
| P.D. No.: 2011_140_A | Scale: 1 : 250     |
| File No.: A289/2002  | Drawn by: mamoj009 |

A&CE  
(sgd. S. SCOTTO)

Date: 20th MAY 2019