
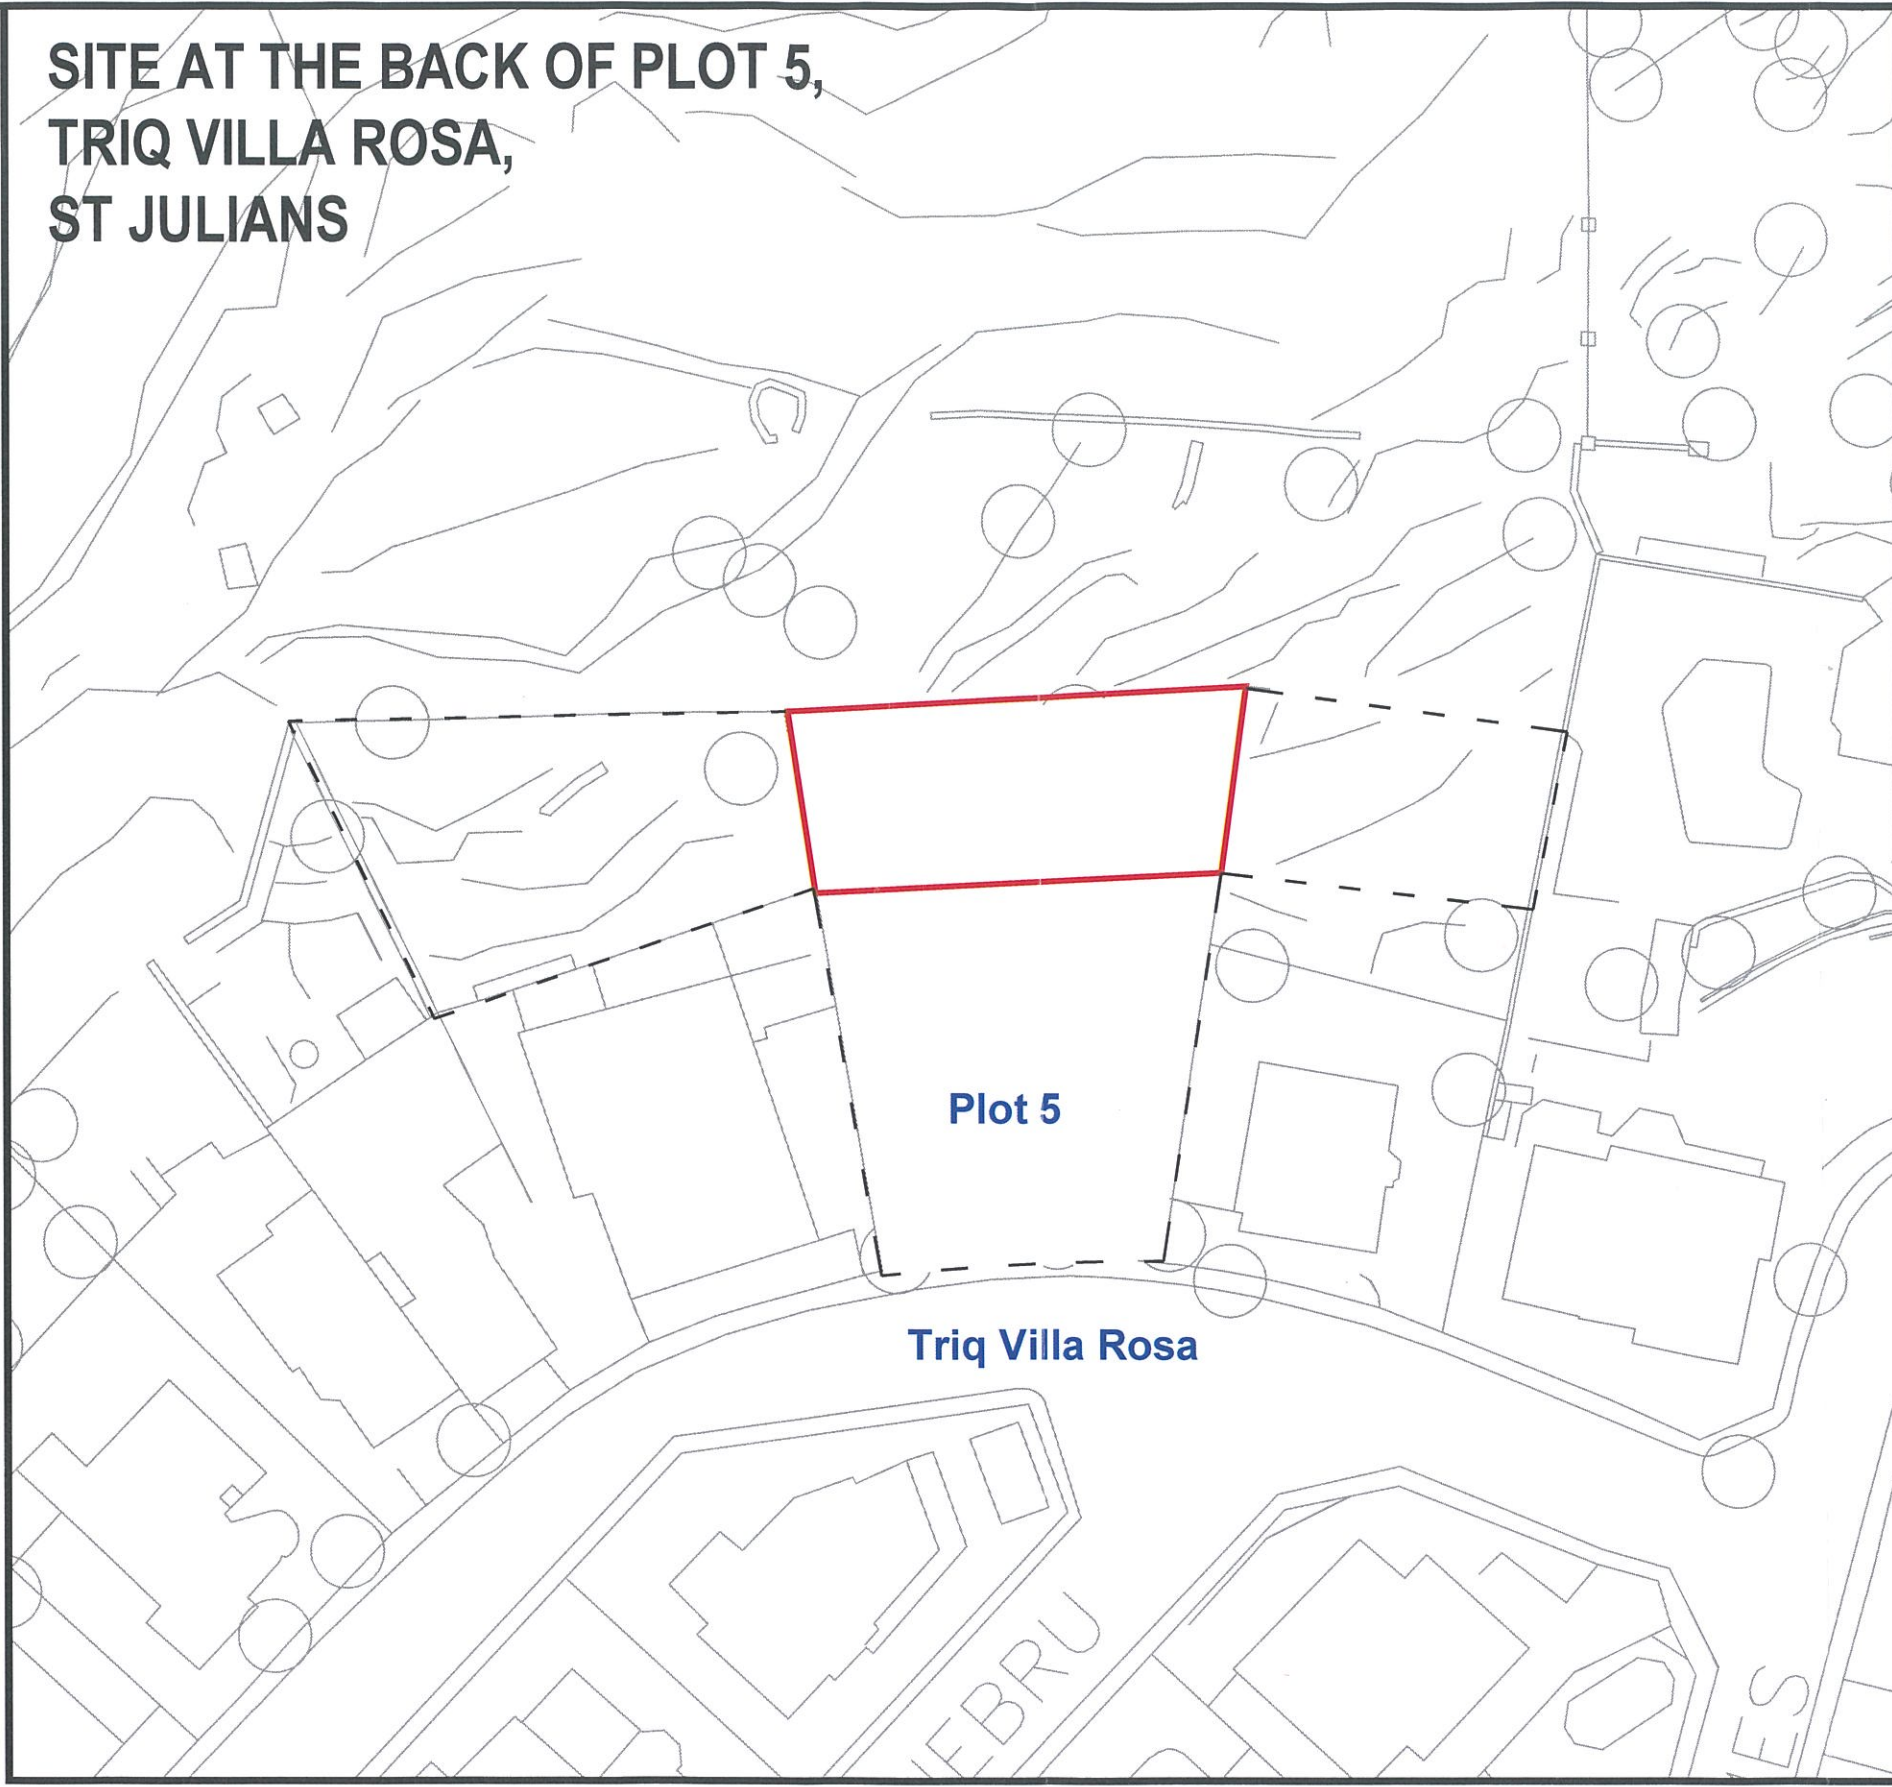



**SITE AT THE BACK OF PLOT 5,
TRIQ VILLA ROSA,
ST JULIANS**

SCALE 1 : 100

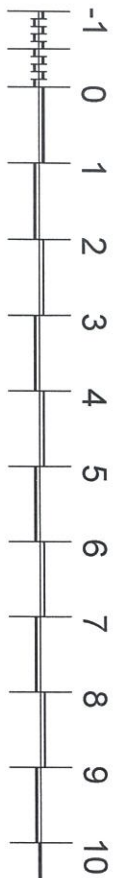

Plot 5

Triq Villa Rosa

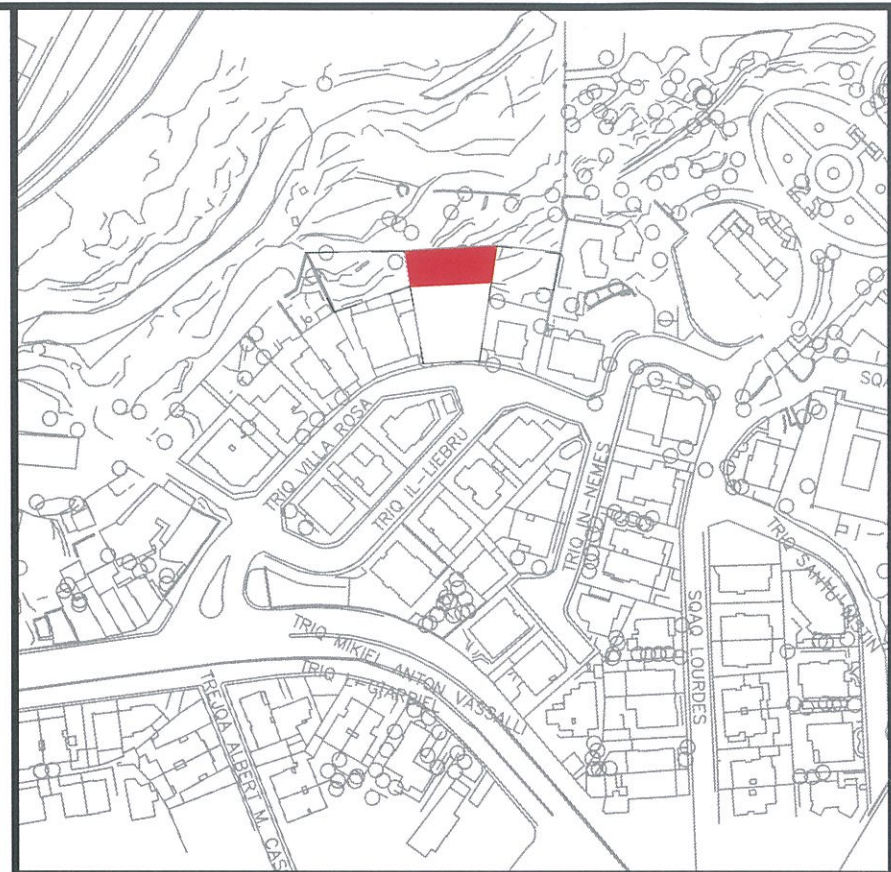

Site Plan
S.S. 5275

Scale 1:2500
Map Ref.: 53629
75904

 Property No : 52233
Area : 340m²



Auberge de Baviere
St. Sebastion Str, Valletta
Phone (00356) 2295 3238/39/40/42
Website
landsauthority.org.mt

Estate Management & Business Development

Locality: ST JULIANS	
P.D. No.: 2018_0496	Scale : 1 : 100
File No.: L 801/85	Drawn by : elluk015
(sgd. S. Scotto) A&CE	(sgd. R. Demicoli) Chief Officer - Estate Management & Business Development
Date : 16th November 2018	Date : 16th November 2018

-1 0 1 2 3 4 5 6 7 8 9 10

20m

Scale 1 : 500

Interpreted from PD 58_1982_6