
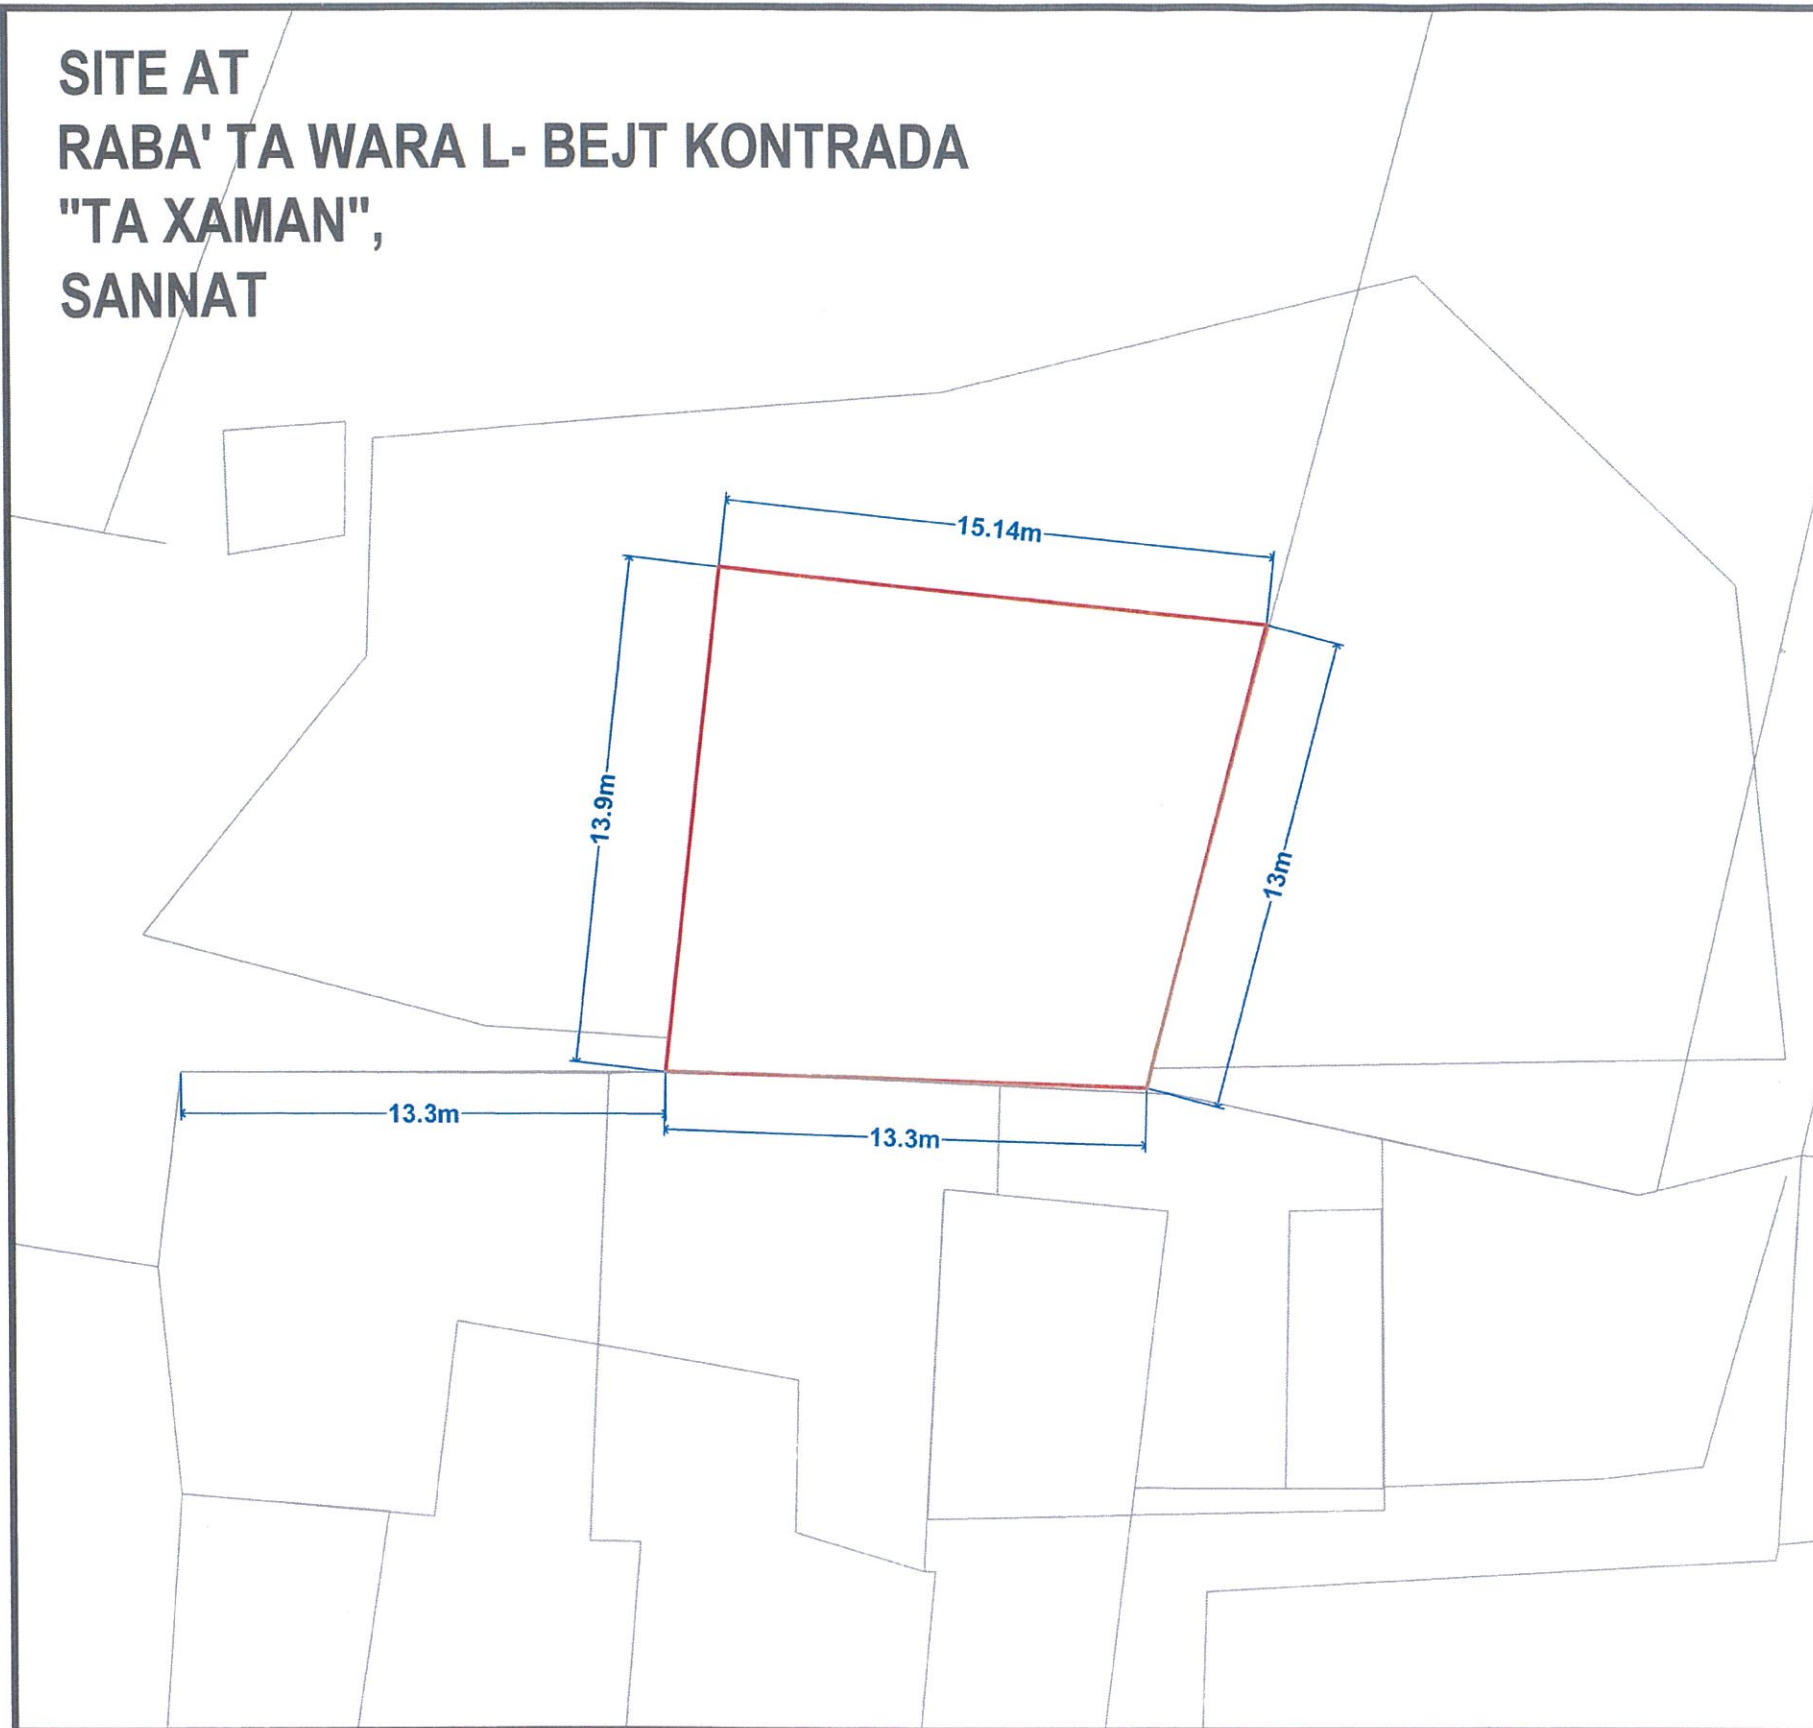


**SITE AT
RABA' TA WARAL-BEJT KONTRADA
"TA XAMAN",
SANNAT**

SCALE 1 : 200

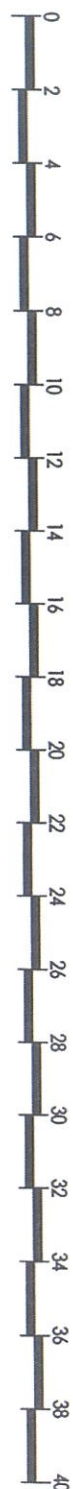

SCALE 1 : 200

INTERPRETED FROM PLAN SUBMITTED BY APPLICANT



Site Plan
S.S. 3087

Scale 1:2500
Map Ref.: 31591
87203

 Property No : J 41637
Area : 189.22 m²



Auberge de Baviere
St. Sebastion Str, Valletta
Phone (00356) 2295 3238/39/40/42
Website
landsauthority.org.mt

Estate Management & Business Development

Locality: SANNAT	
P.D. No.: 2019_0614	Scale : 1 : 200
File No.: A 4459/1997	Drawn by : elluk015

(sgd. S. Scotto)

A&CE

Date : **15th October 2019**