

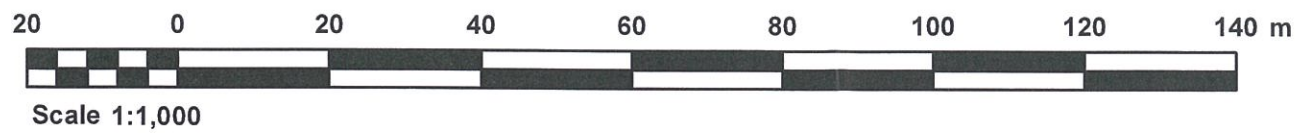


**SITE AT
"TA' KANGLA",
GHASRI**

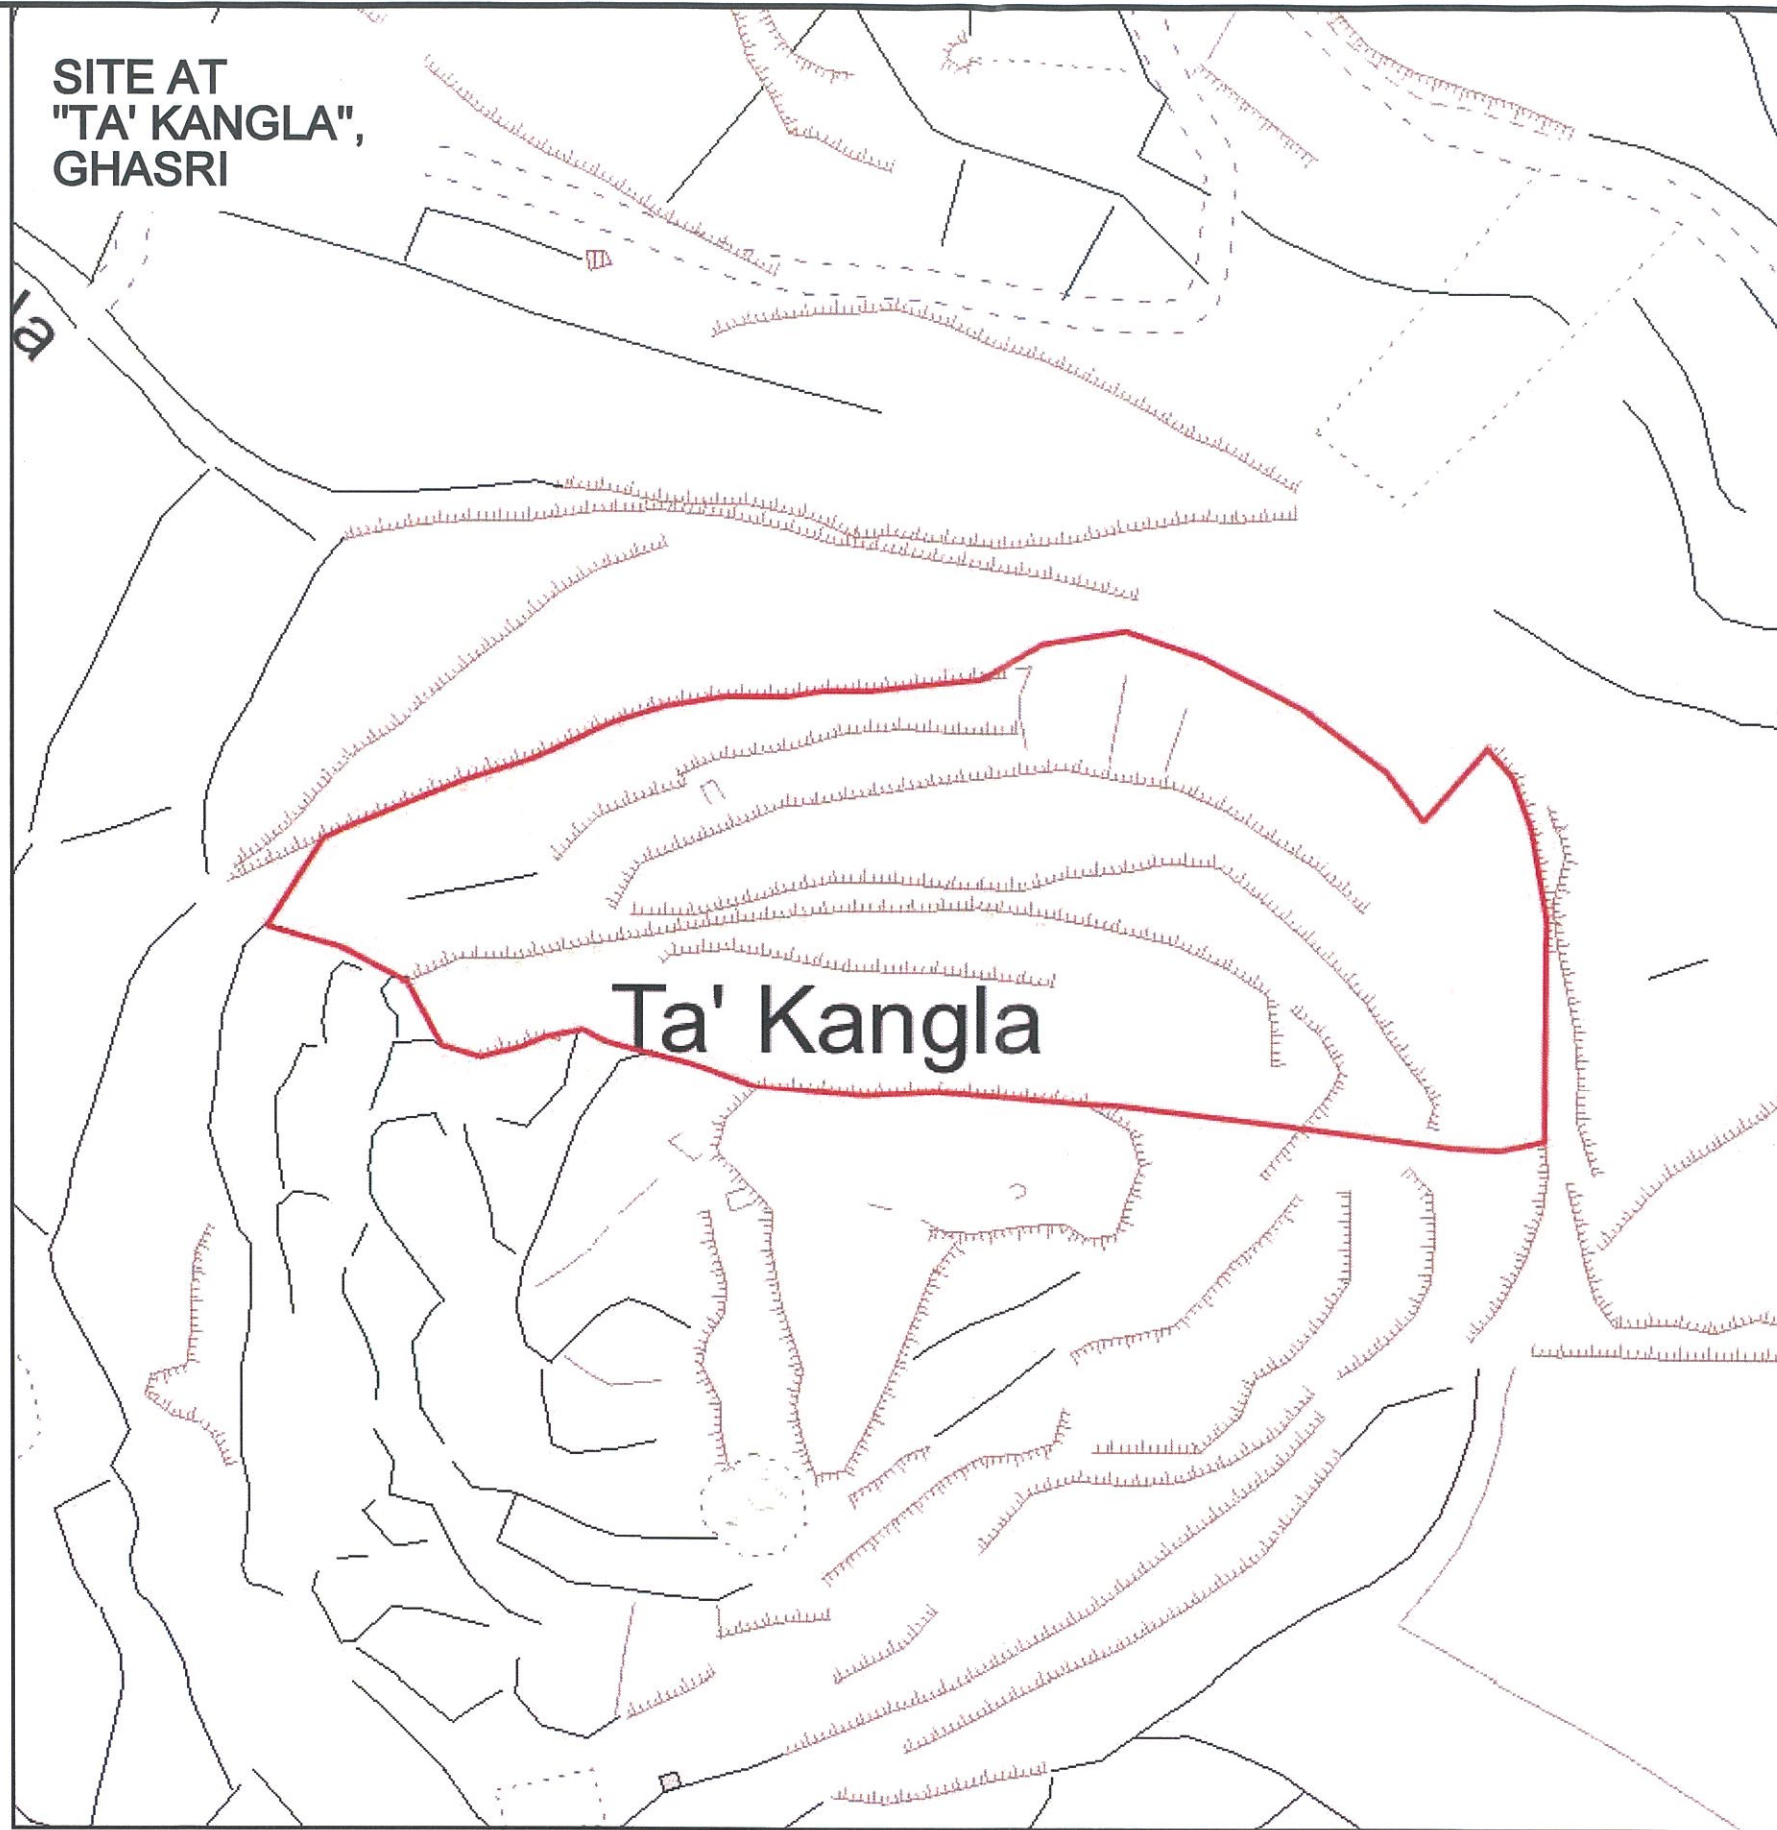

**Site Plan
S.S. 2892**

**Scale: 1:2500
Map Ref. 29265
92290**

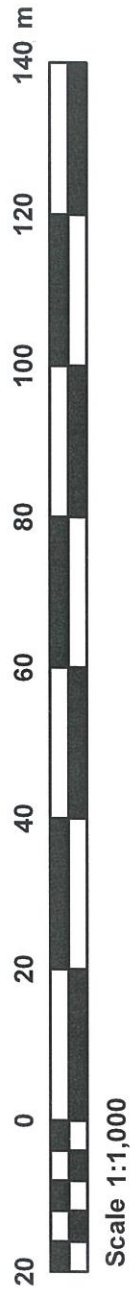

 **PROPERTY NO : J42366
AREA : 8,193m²**

**LANDS AUTHORITY - ESTATE MANAGEMENT
AND BUSINESS DEVELOPMENT DIRECTORATE**

LOCALITY: GHASRI

P.D. NO: 2020_0483

SCALE 1:1000

FILE: A3589/1997

**DRAWN BY:
cianj014**

(sgd. S. Scotto)

(sgd. R. Demicoli)

**A&CE
DATE:26/06/2020**

**f/Chief Officer - Estate
Management & Business
DATE:26/06/2020**