


**Site ifo No. 78, "Apollo"
Triq Anton Manwel Caruana
Bahar ic-Caghaq, l/o NAXXAR**

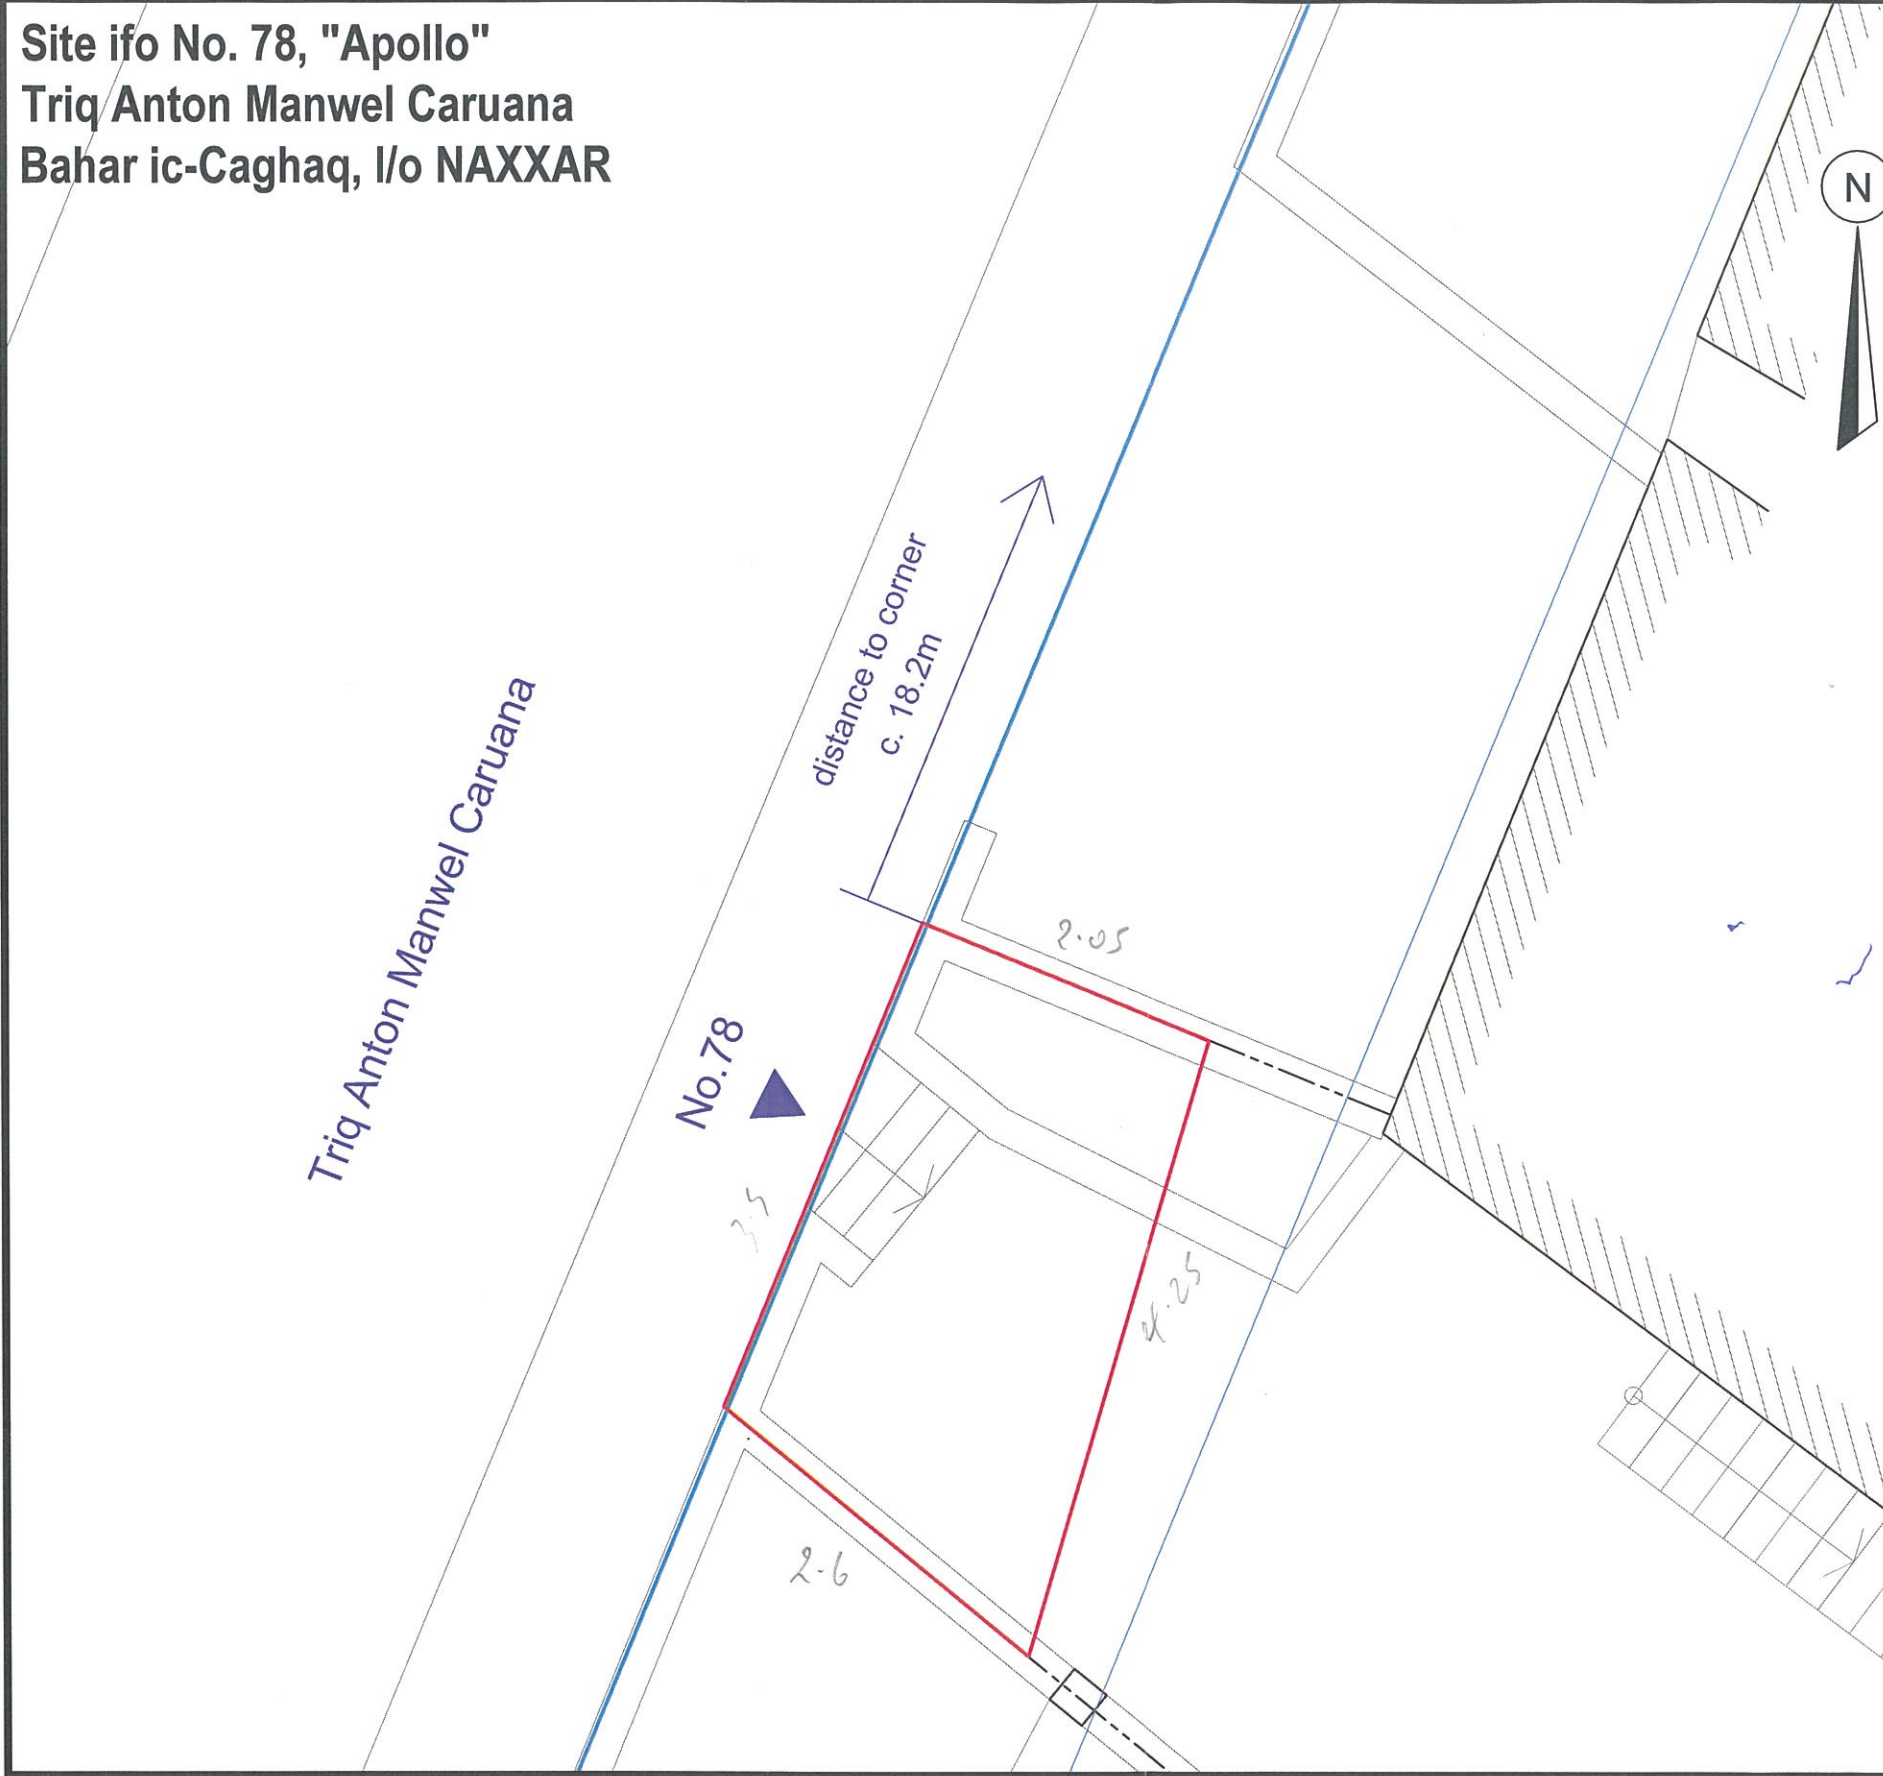


Scale 1:50

Extent measured on-site in September 2020.



Site Plan
S.S. 5077

Scale 1:2500
Map Ref.: 50787
77463

 Property No : E270175
Area : c. 8.65 m²

Indicative Scheme

-  Front Garden Alignment
-  Building Alignment



Auberge de Baviere
St. Sebastian Str, Valletta
Phone (00356) 2295 3238/39/40/42
Website landsauthority.org.mt

Estate Management & Business Development

Locality: NAXXAR	
P.D. No.: 2020_0621	Scale: 1 : 50
File No.: L 299/2020	Drawn by: bugem151

A&CE (sgd. S. Scotto)

Date: **3rd September 2020**