

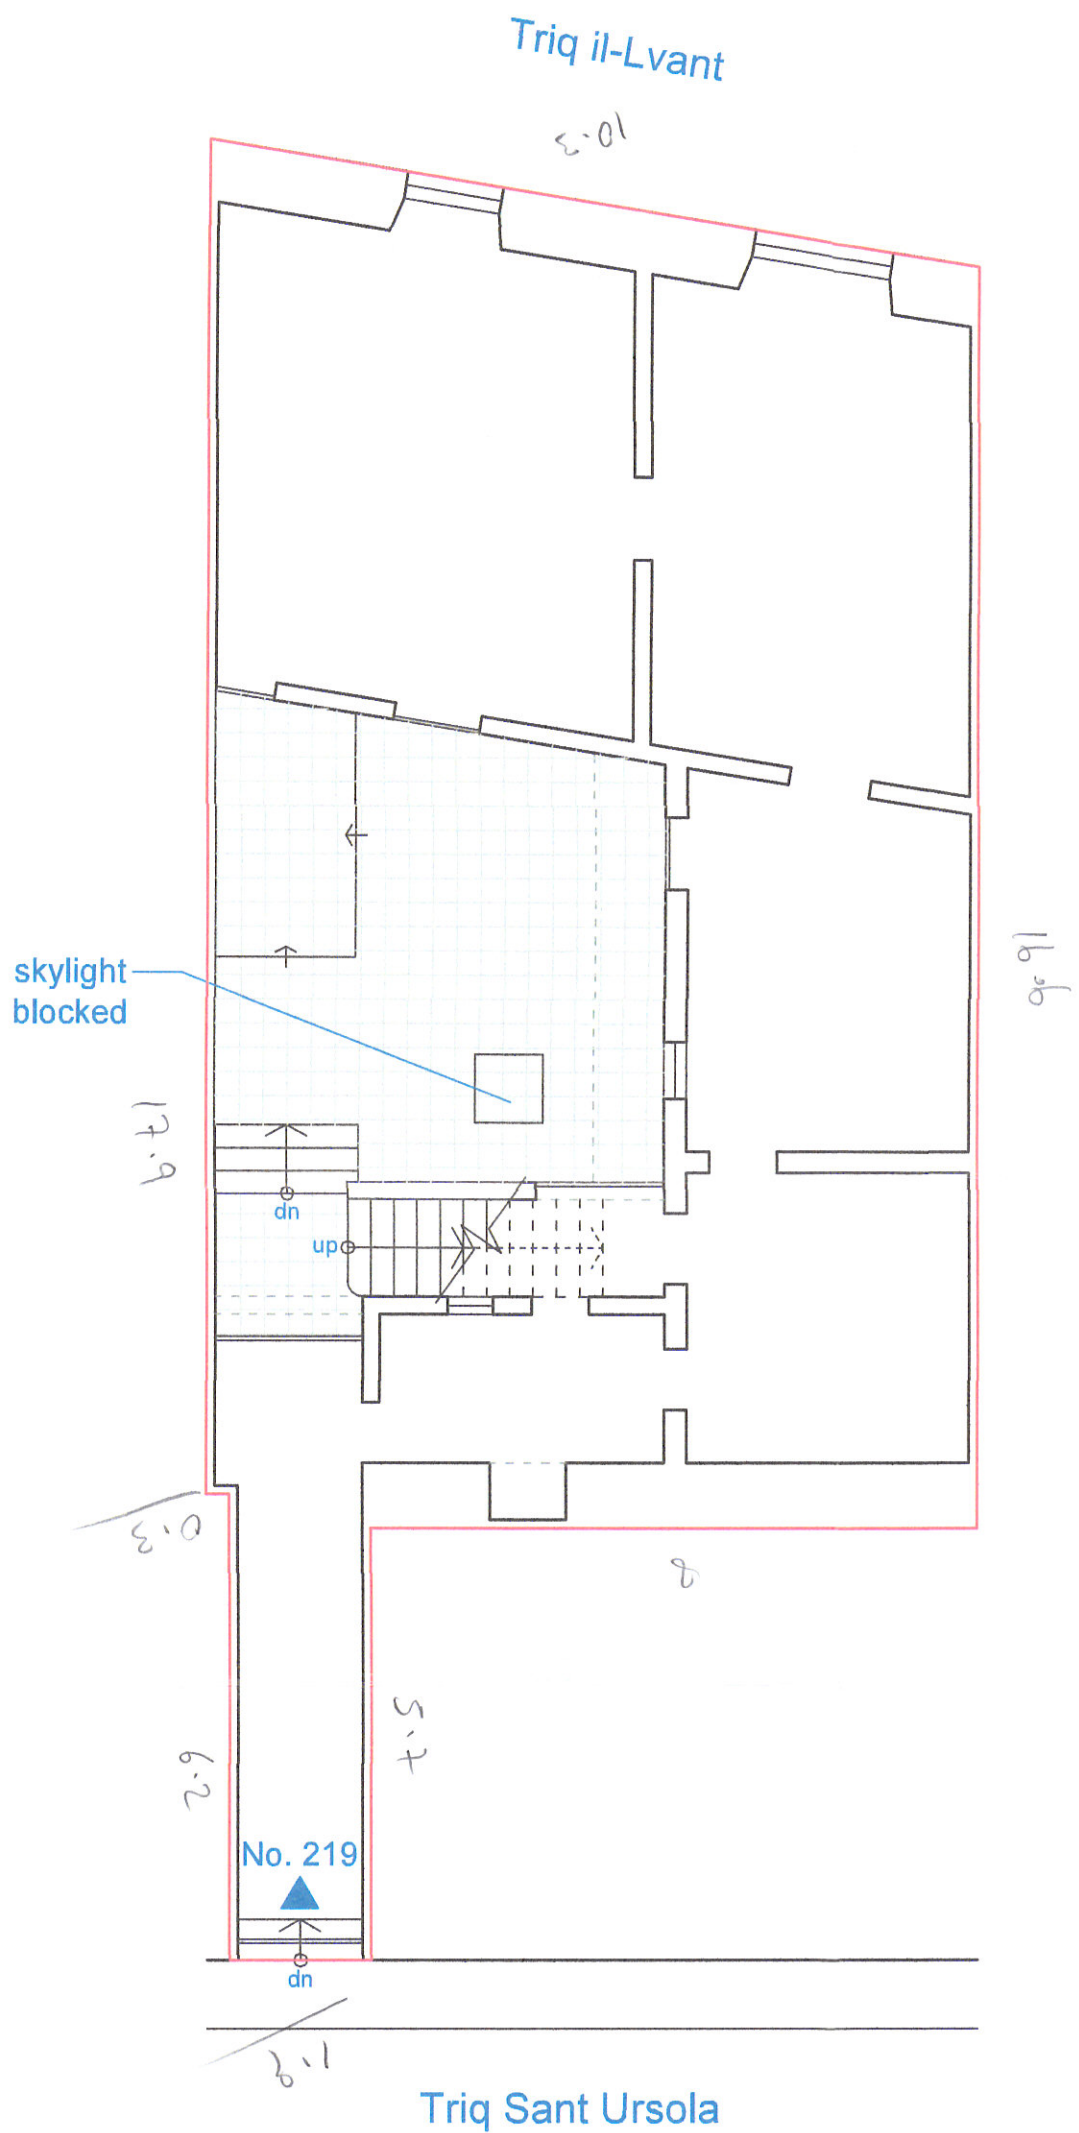




Premises No. 219
Triq Sant' Ursola
VALLETTA

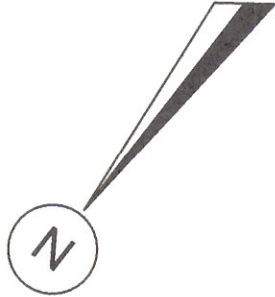

Level 0

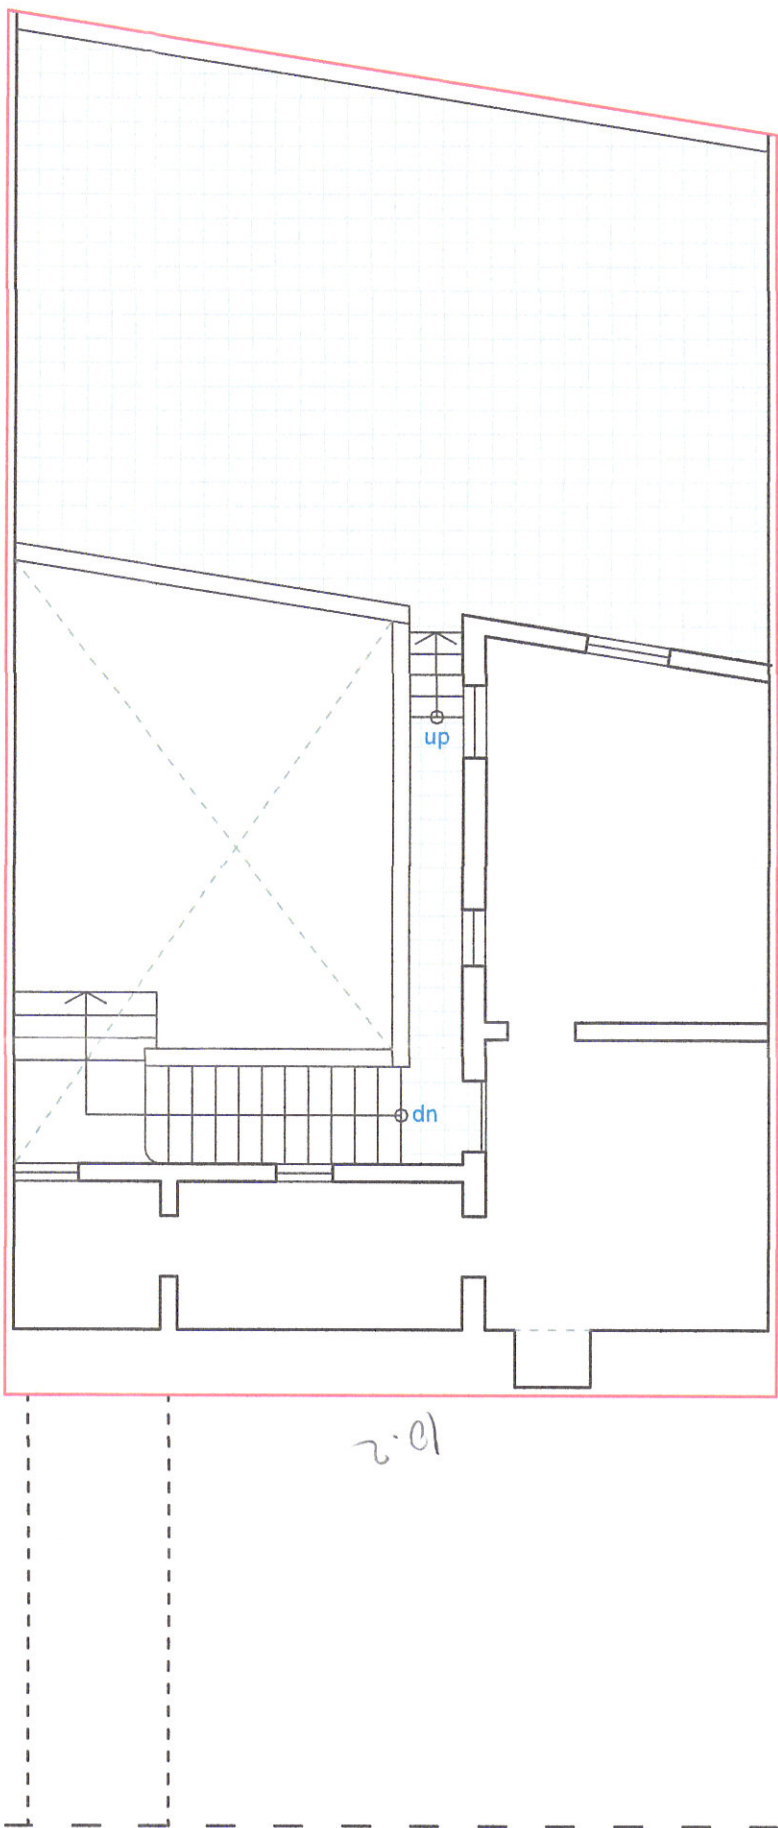

Level 1

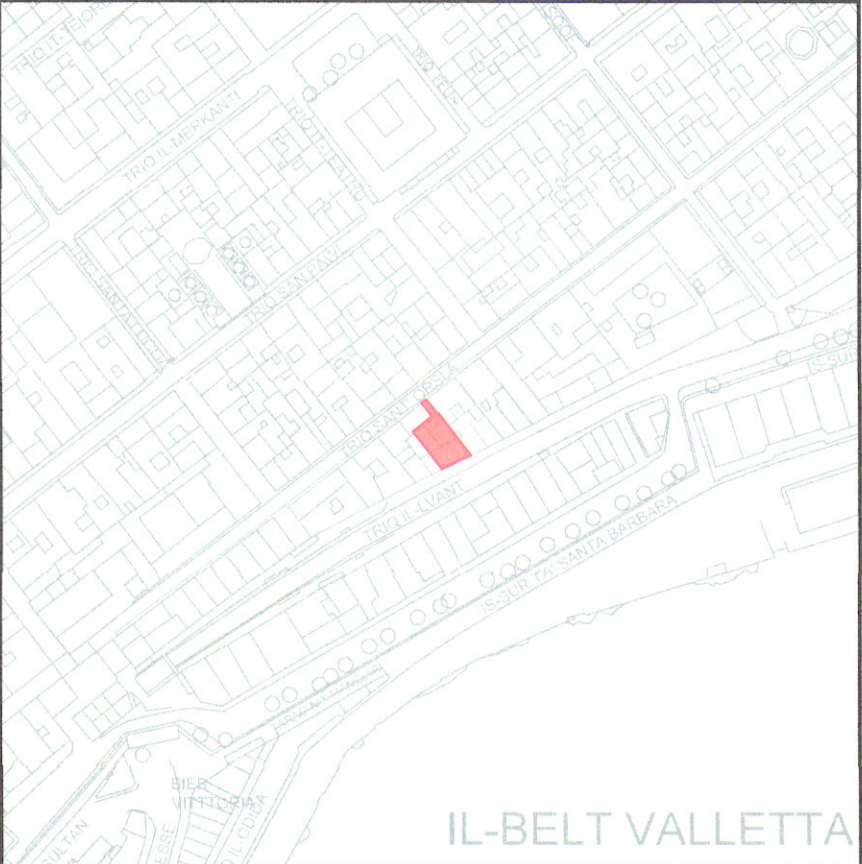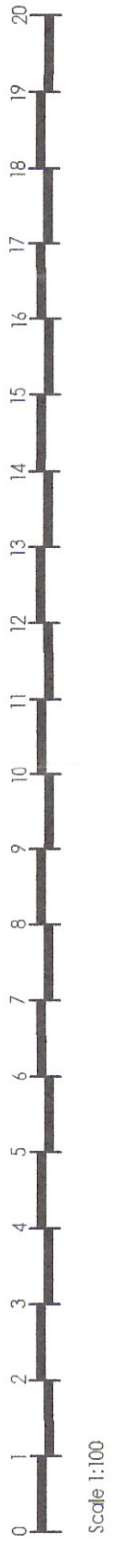

Site Plan
S.S. 5672

Scale 1: 2500
Map Ref.: 562
728

Property No.: 77302

Area Level 0: 189.50m²
Area Level 1: 179.00m²



Auberge de Baviere
St. Sebastian Str, Valletta
Phone (00356) 2295 3238/39/40/42
Website landsauthority.org.mt

Estate Management & Business Development

Locality: VALLETTA

P.D. No.: 334_91_A

Scale: 1 : 100

File No.: L 450/1979/104

Drawn by: bugem151

A&CE (sgd. S. Scotto)

Date: 17th March 2020