



**PREMISES No.11,  
TRIQ IL-LVANT,  
VALLETTA.**


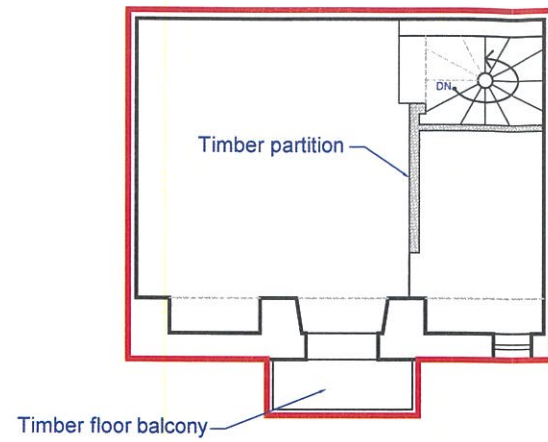


**LEVEL 1**

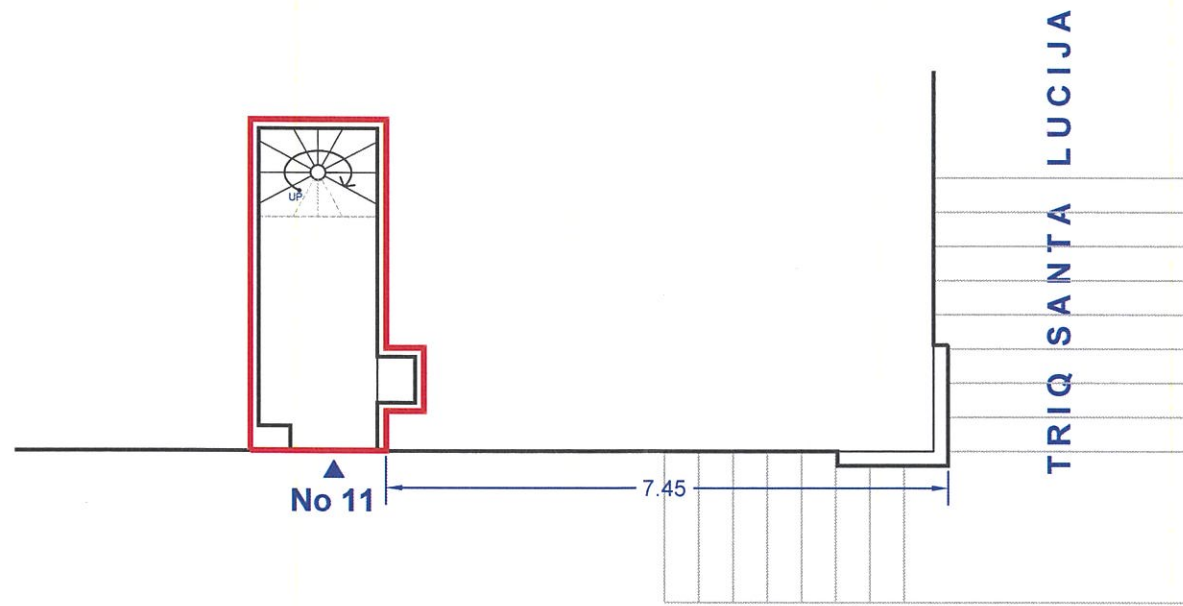

TRIQ IL - LVANT

**LEVEL 0**

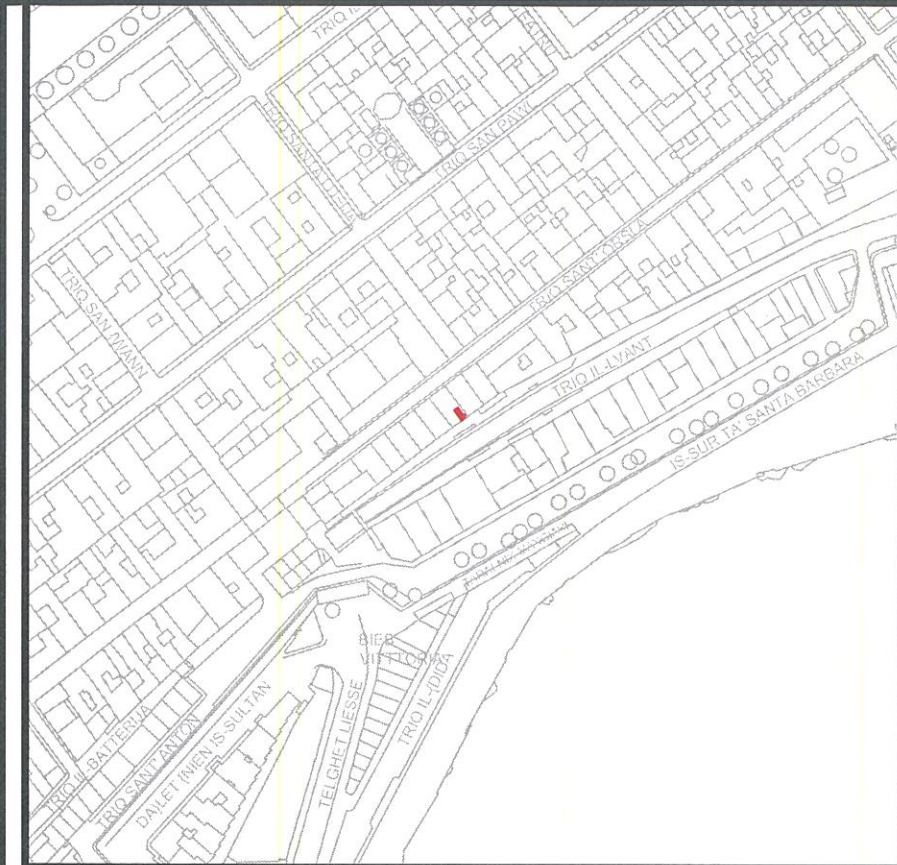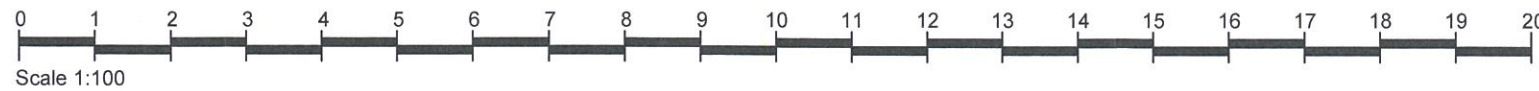

Site Plan  
S.S. 5672

Scale 1:2500  
Map Ref.: 56206  
72778

Property No : J62586  
Area Level 0 : 8m<sup>2</sup>  
Area Level 1 : 27m<sup>2</sup>



Auberge de Baviere  
St. Sebastian Str, Valletta  
Phone (00356) 2295 3238/39/40/42  
Website landsauthority.org.mt

**Estate Management & Business Development**

Locality: <b>VALLETTA</b>	
P.D. No.: <b>2020_0790</b>	Scale : <b>1 : 100</b>
File No.: <b>R 814 / 1997</b>	Drawn by : <b>cianj014</b>

sgd (S. Scotto)  
A&CE

Date : **16 th November 2020**