

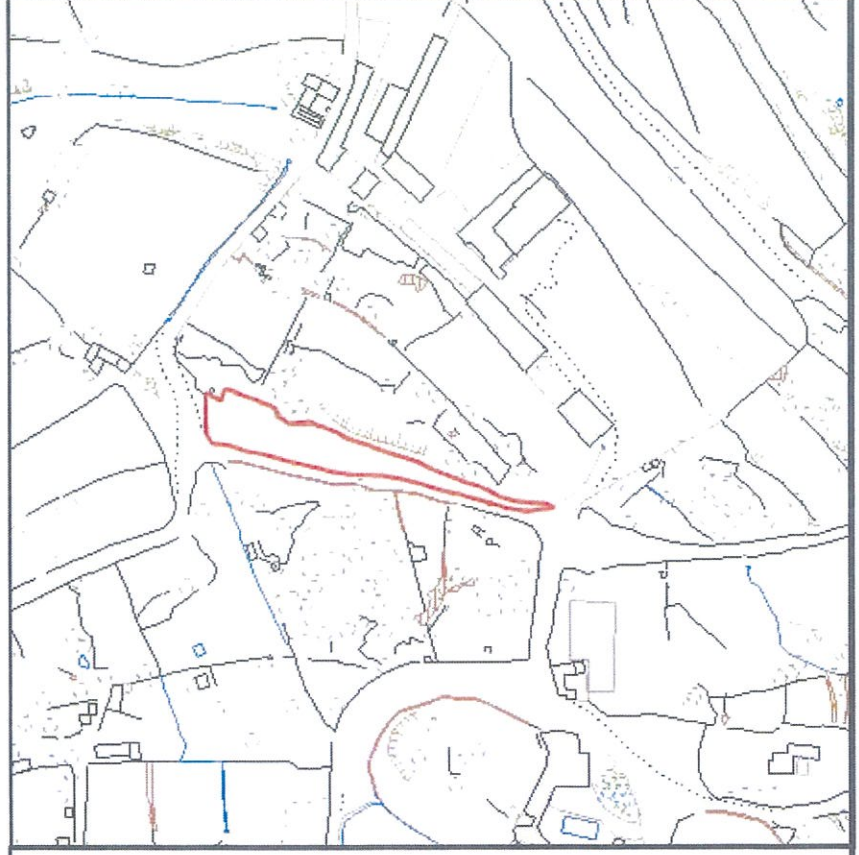
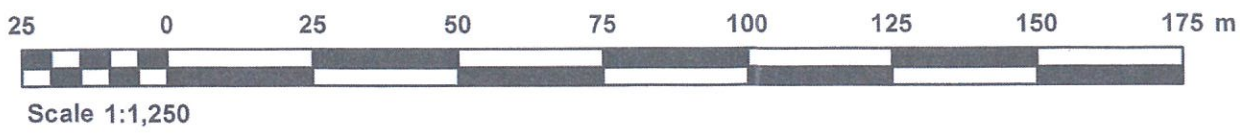


**SITE AT
"TA' XAGHRI"
I/o MARSASKALA**

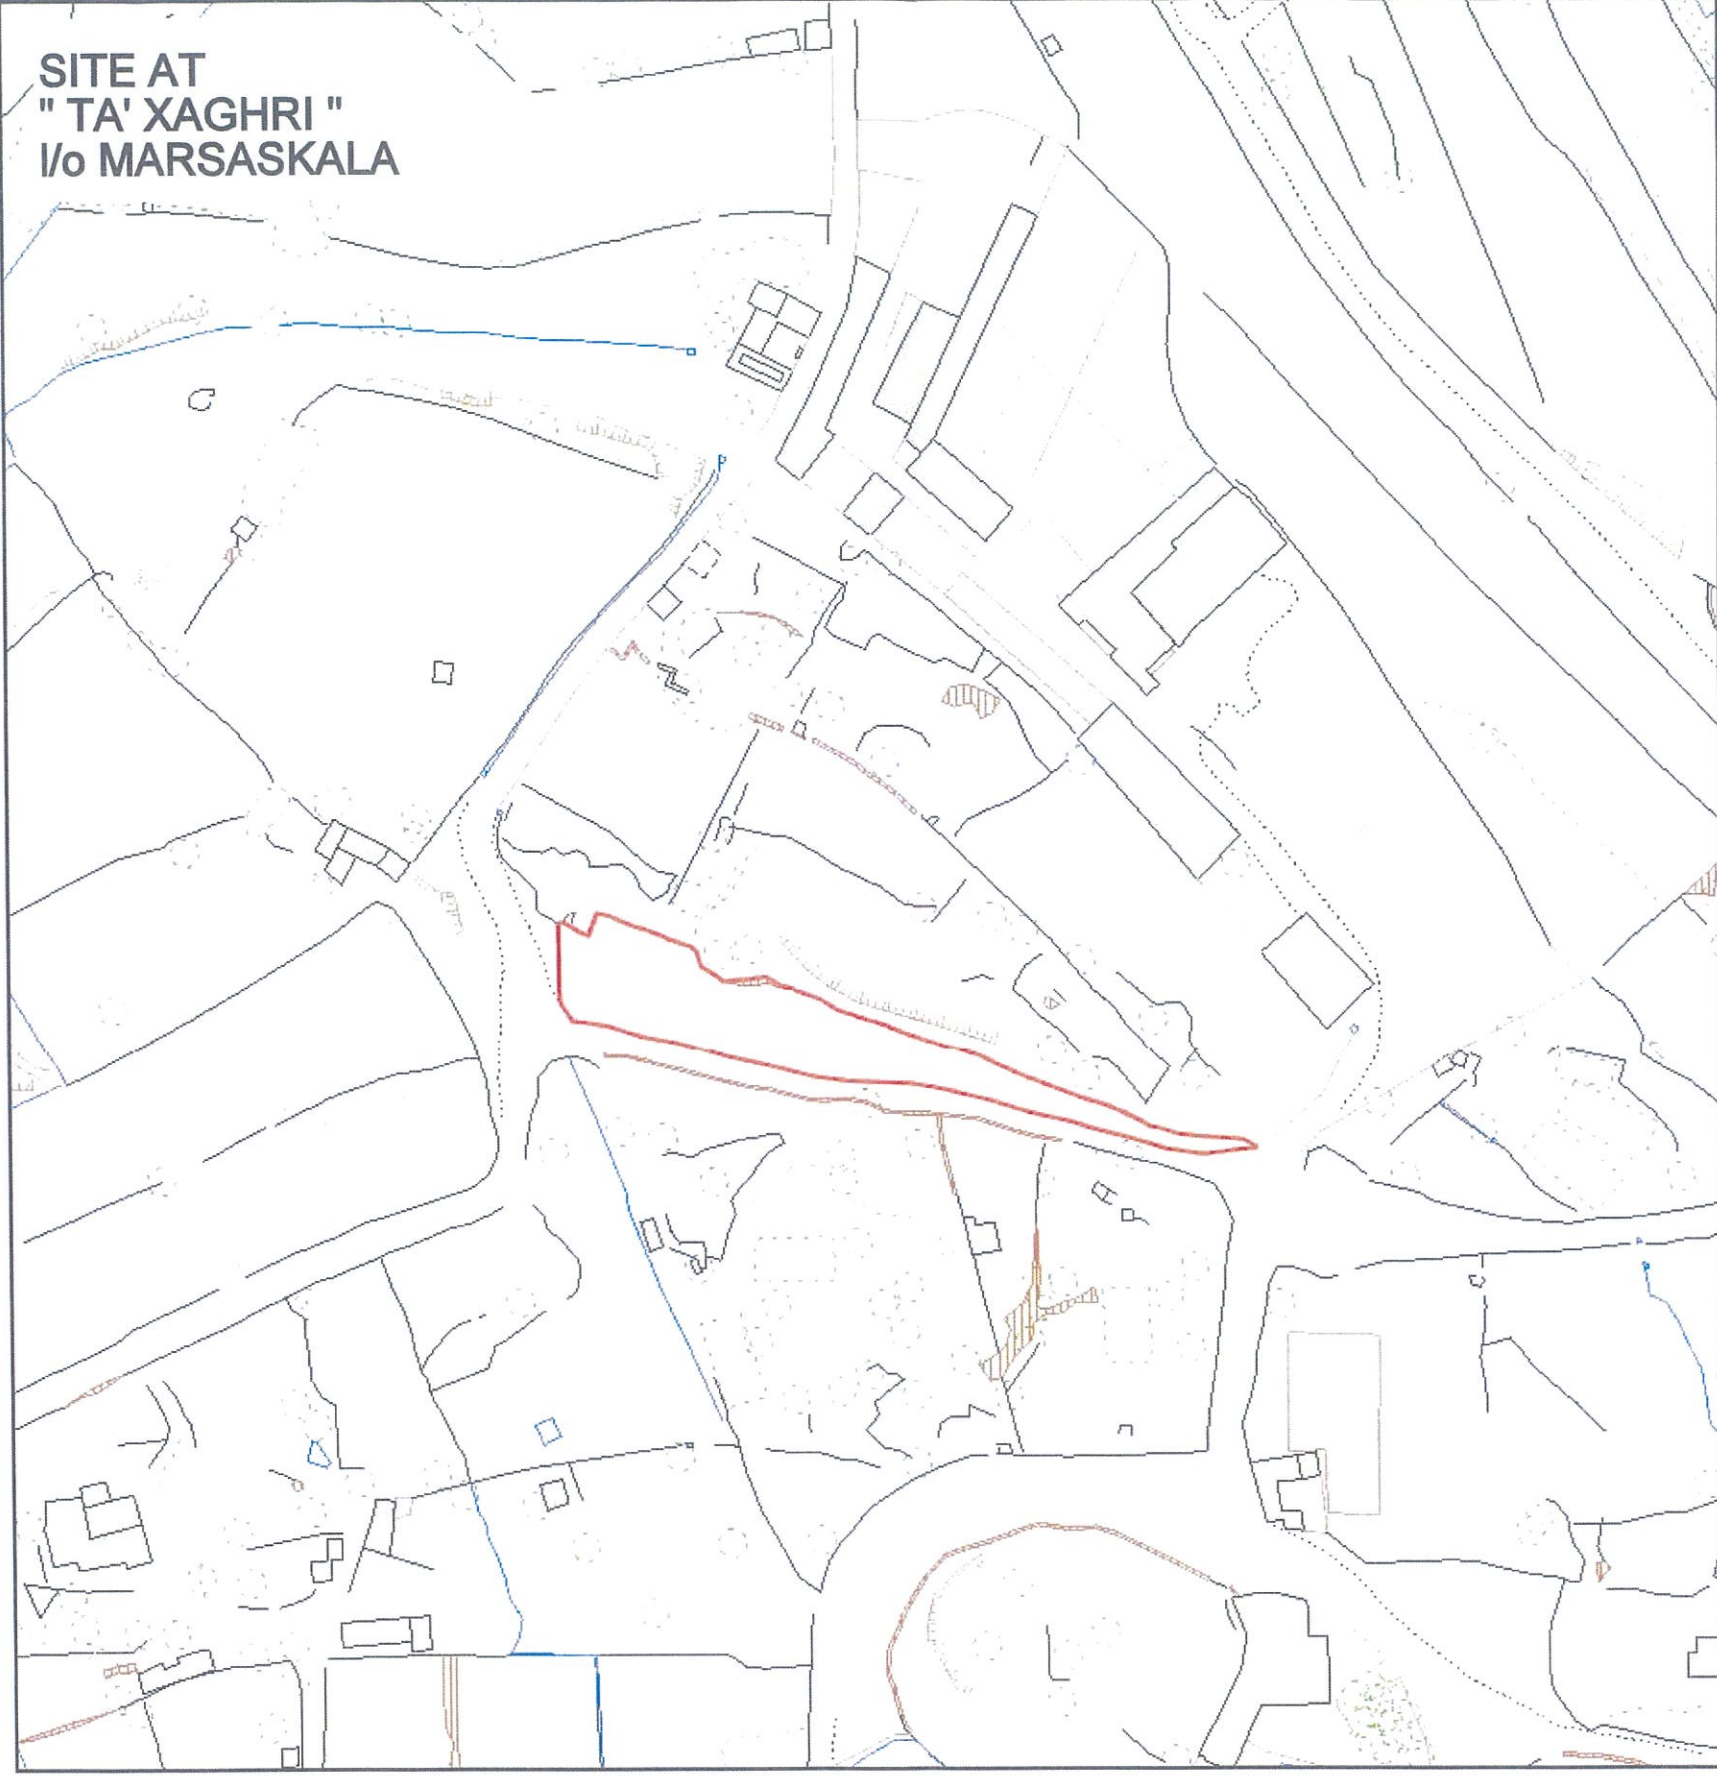

Site Plan	Scale: 1:2500
S.S. 5868	Map Ref. 59938 68496

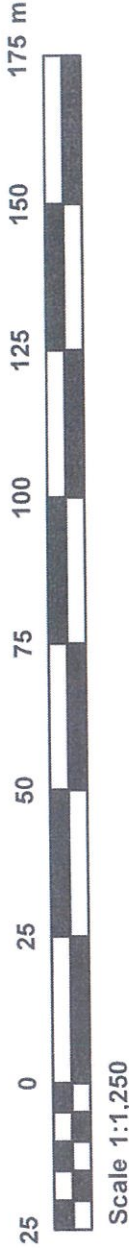

Property No: E269686
Area: 1172m²

**LANDS AUTHORITY - ESTATE MANAGEMENT
AND BUSINESS DEVELOPMENT DIRECTORATE**

LOCALITY: MARSASCALA

P.D. NO: 2019_0358	SCALE 1:1250
---------------------------	---------------------

FILE: L 121/2019	DRAWN BY: elluk015
-------------------------	-------------------------------

(sgd. S. Scotto) A&CE DATE:18/06/2019	(sgd. R. Demicoli) f/Chief Officer - Estate Management & Business DATE:18/06/2019
--	--