
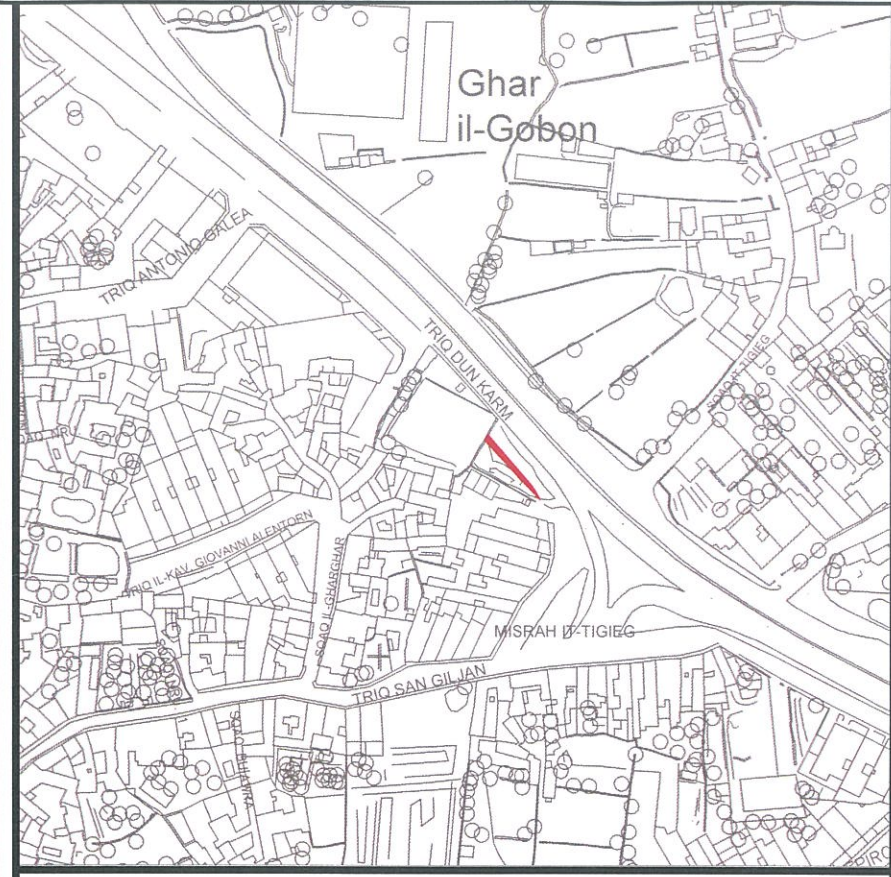
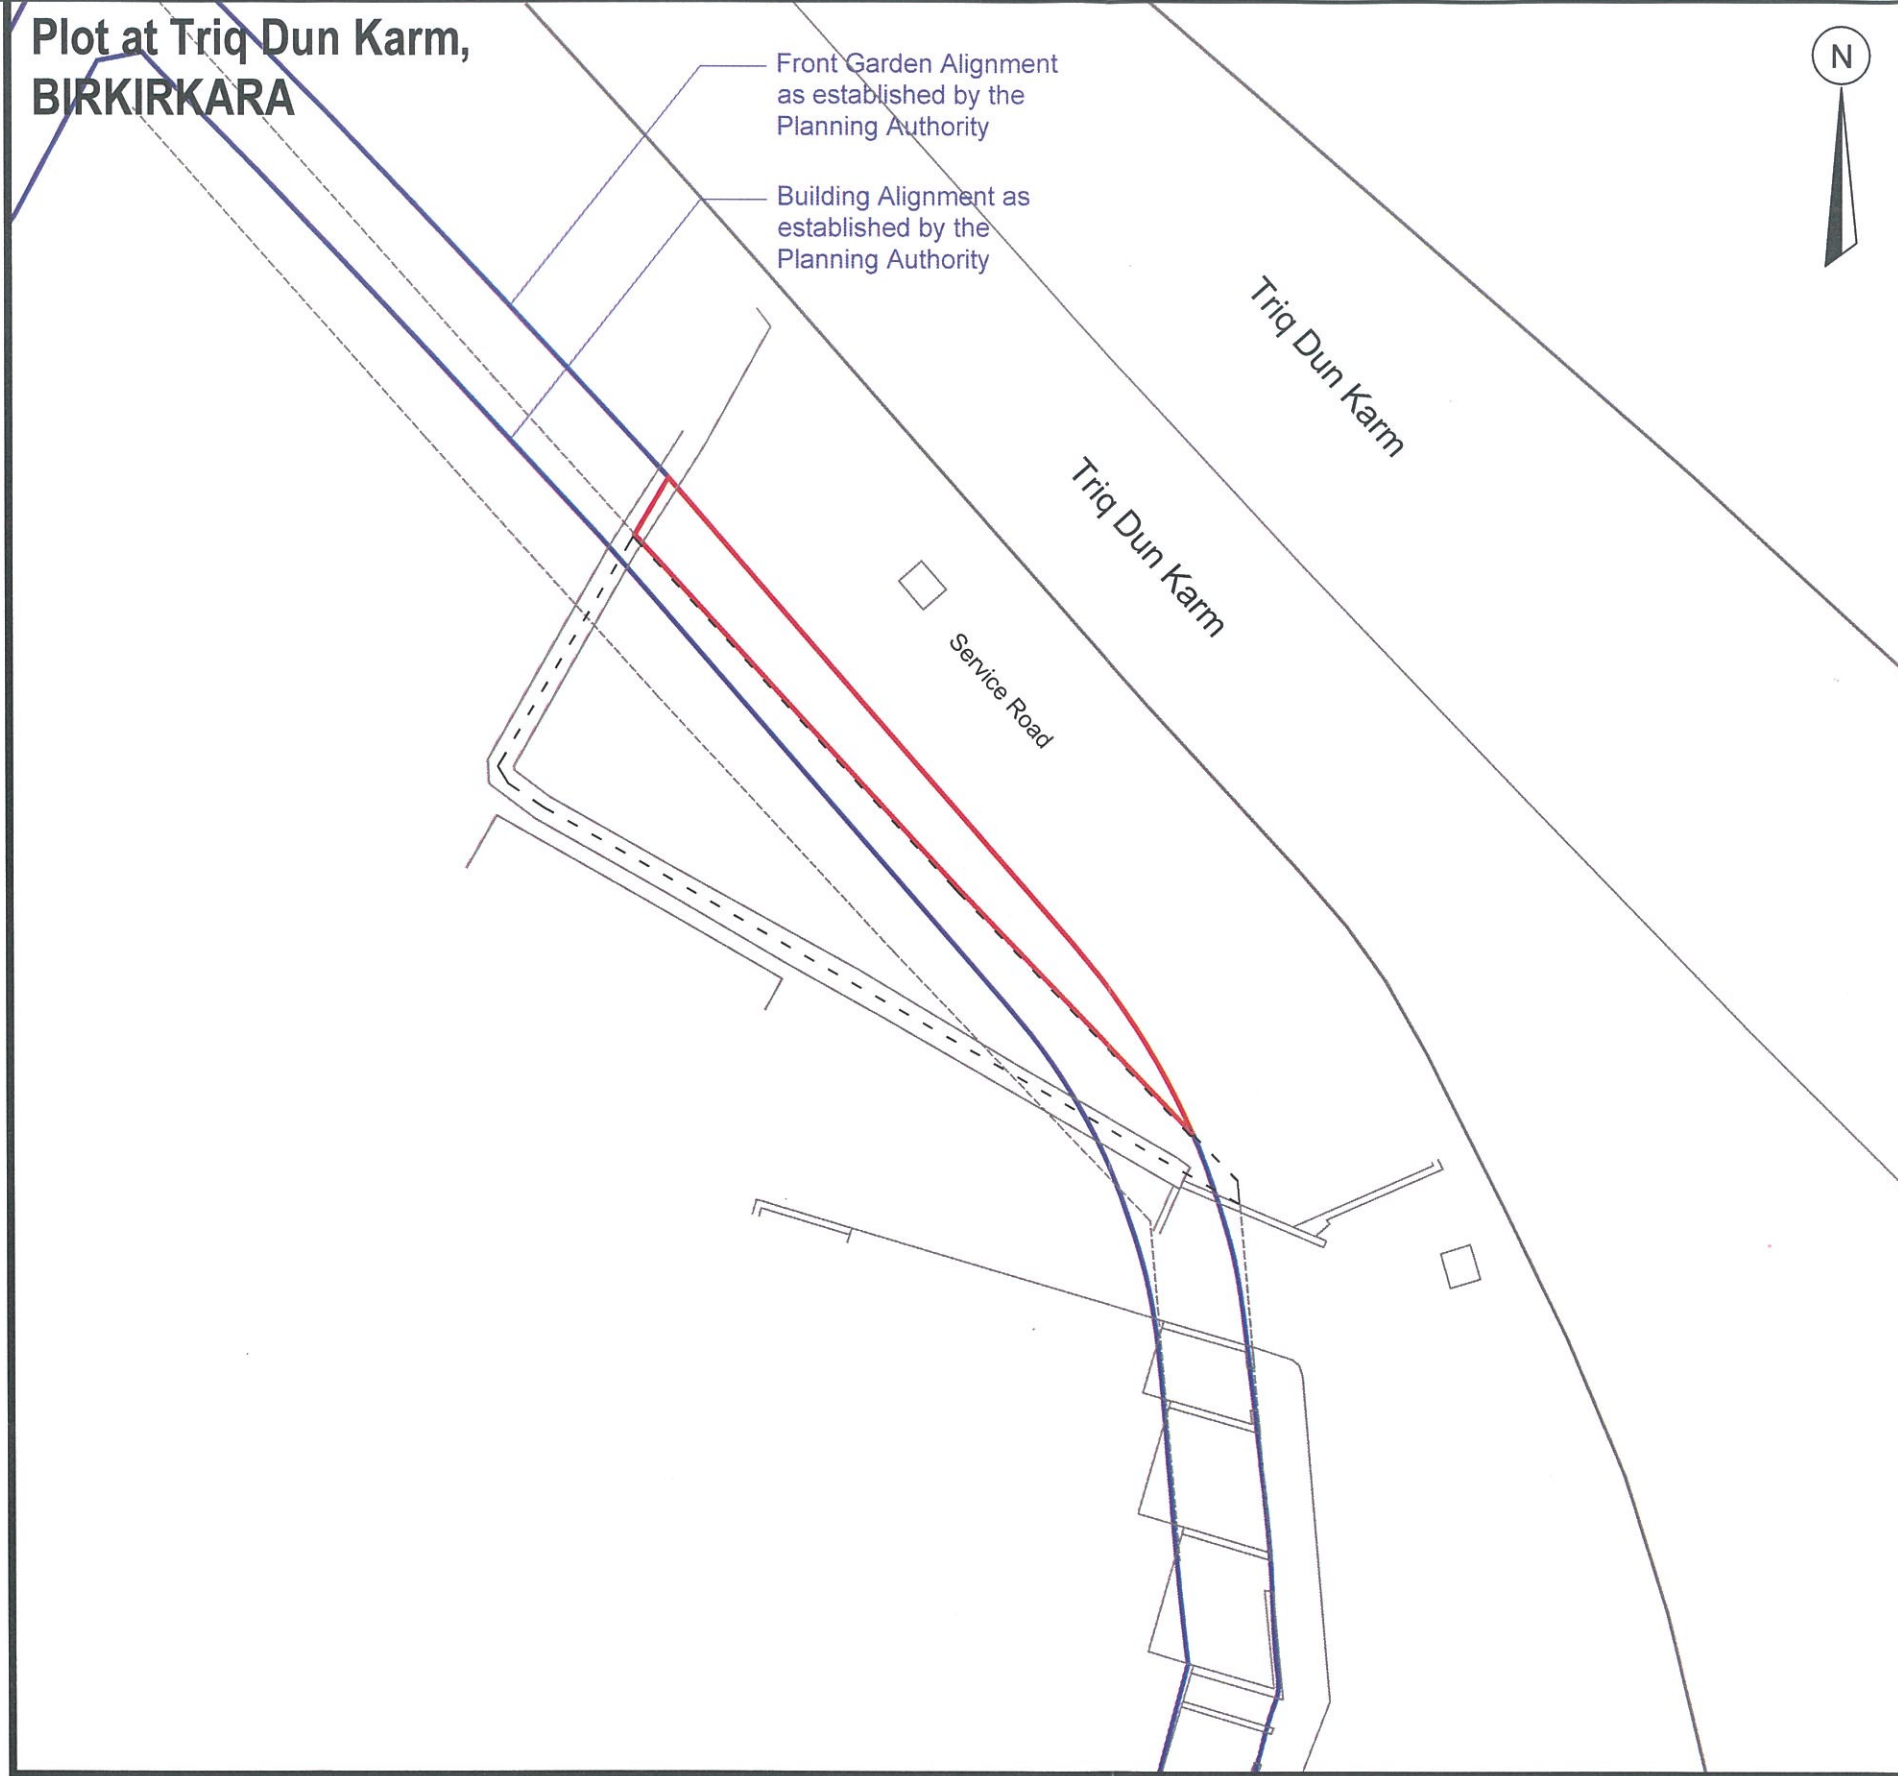


**Plot at Triq Dun Karm,
BIRKIRKARA**

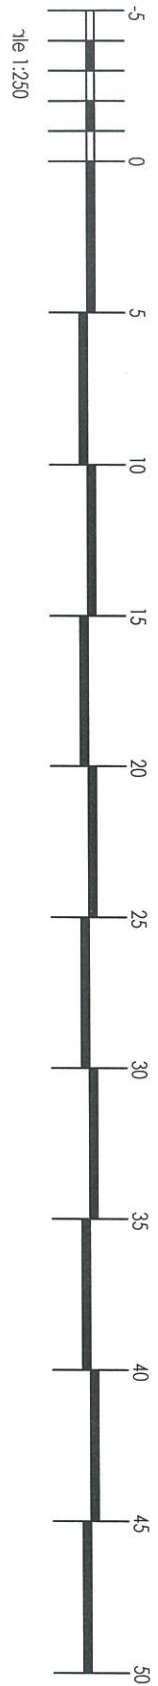

Site Plan
S.S. 5273

Scale 1:2500
Map Ref.: 52160
73382

- EXTENT OF PROPERTY NO.: J20884
- PROPERTY NO.: J211413
AREA: 43.25m²



Auberge de Baviere
St. Sebastian Str, Valletta
Phone (00356) 2295 3238/39/40/42
Website landsauthority.org.mt

Estate Management & Business Development

Locality: BIRKIRKARA	
P.D. No.: 2020_0174	Scale: 1 : 250
File No.: A 4119_1997	Drawn by: bugem151

A&CE (sgd. S. Scotto)

Date: **24th February 2020**