

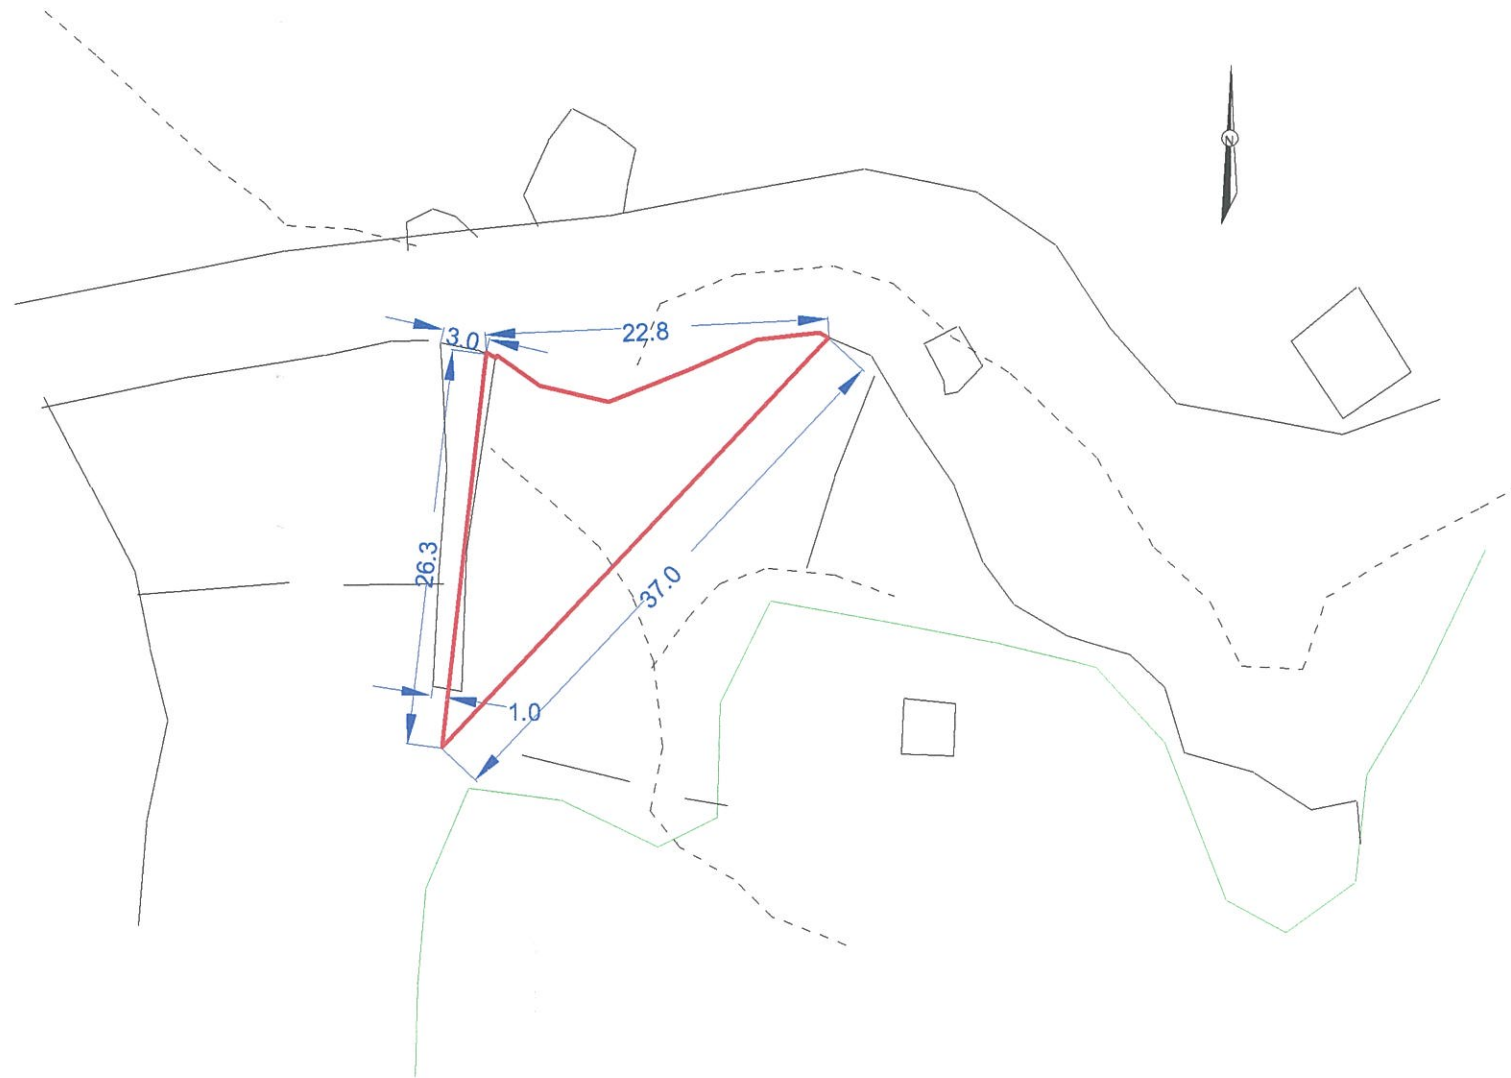


LAND KNOWN AS
"TAL-QASSIS",
IN THE LIMITS OF DAHLET QORROT,
NADUR, GOZO.

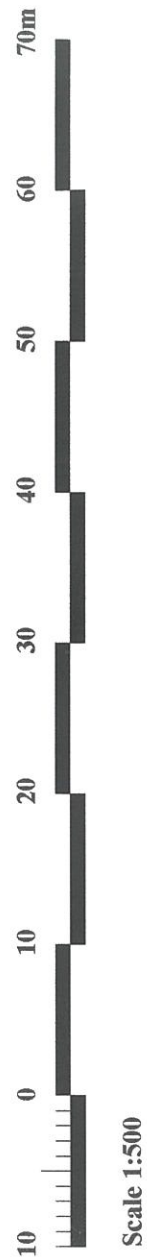

Scale 1:500

INTERPRETTED FROM LR PLAN NUMBER 117632 M AT RED 11 IN JO FILE J 131 / 2008

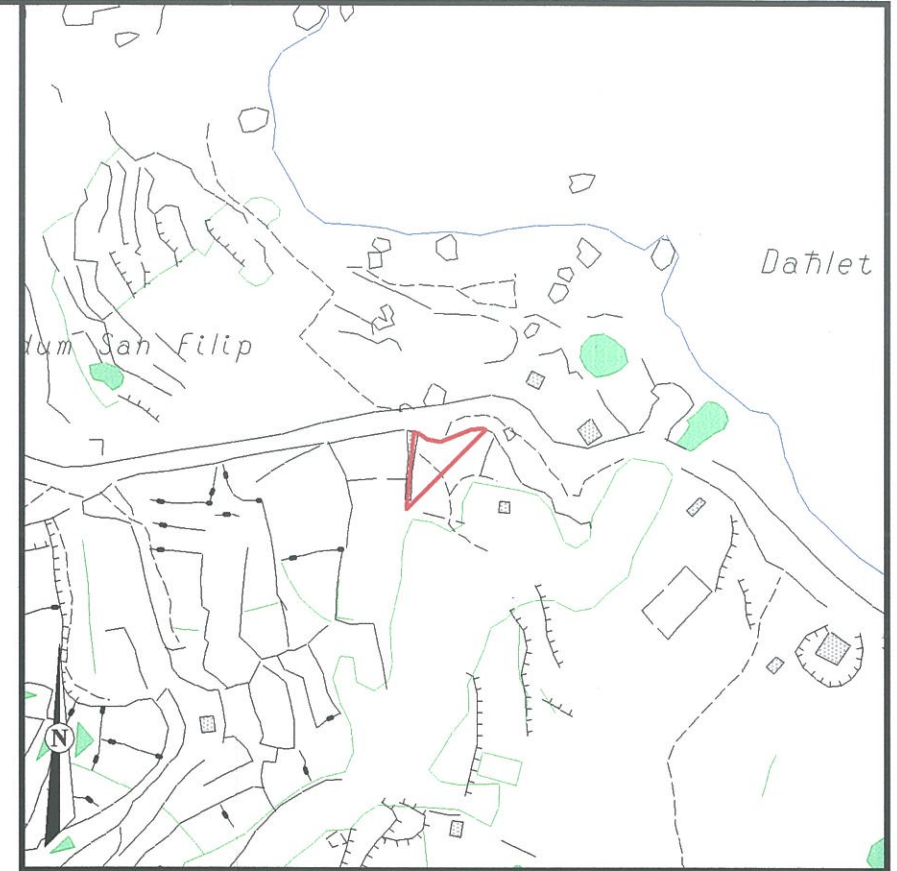

Site Plan
S.S. 3889

Scale 1:2500
Map Ref. 38346
89837



SUPERFICIAL AREA CIRCA 275 sq. m
J 212067

GOVERNMENT PROPERTY DIVISION
JOINT OFFICE DEPARTMENT

LOCALITY: NADUR

P.D. No: JO_81_2008

SCALE 1:500

FILE: J 131/2008

DRAWN BY:
SCHEG028

CHECKED BY:

(sgd. D. Mifsud)

(sgd. V. Gilson)

A&CE
DATE: 17/06/2009

Director Joint Office
DATE: 17/06/2009