
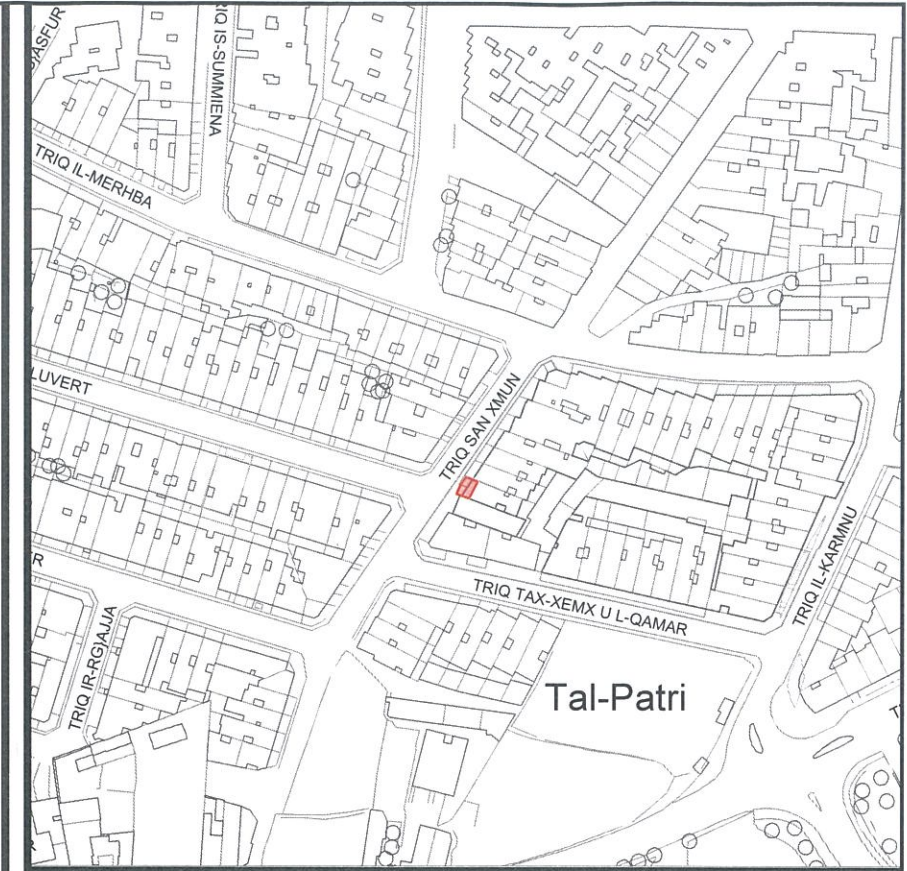
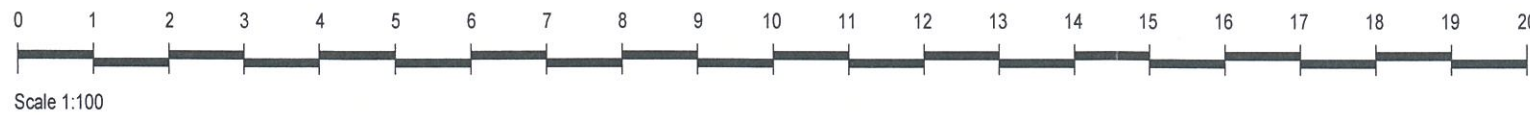


**Garage internally No. 9
accessed from Door No.85B
Triq San Xmun
FGURA**

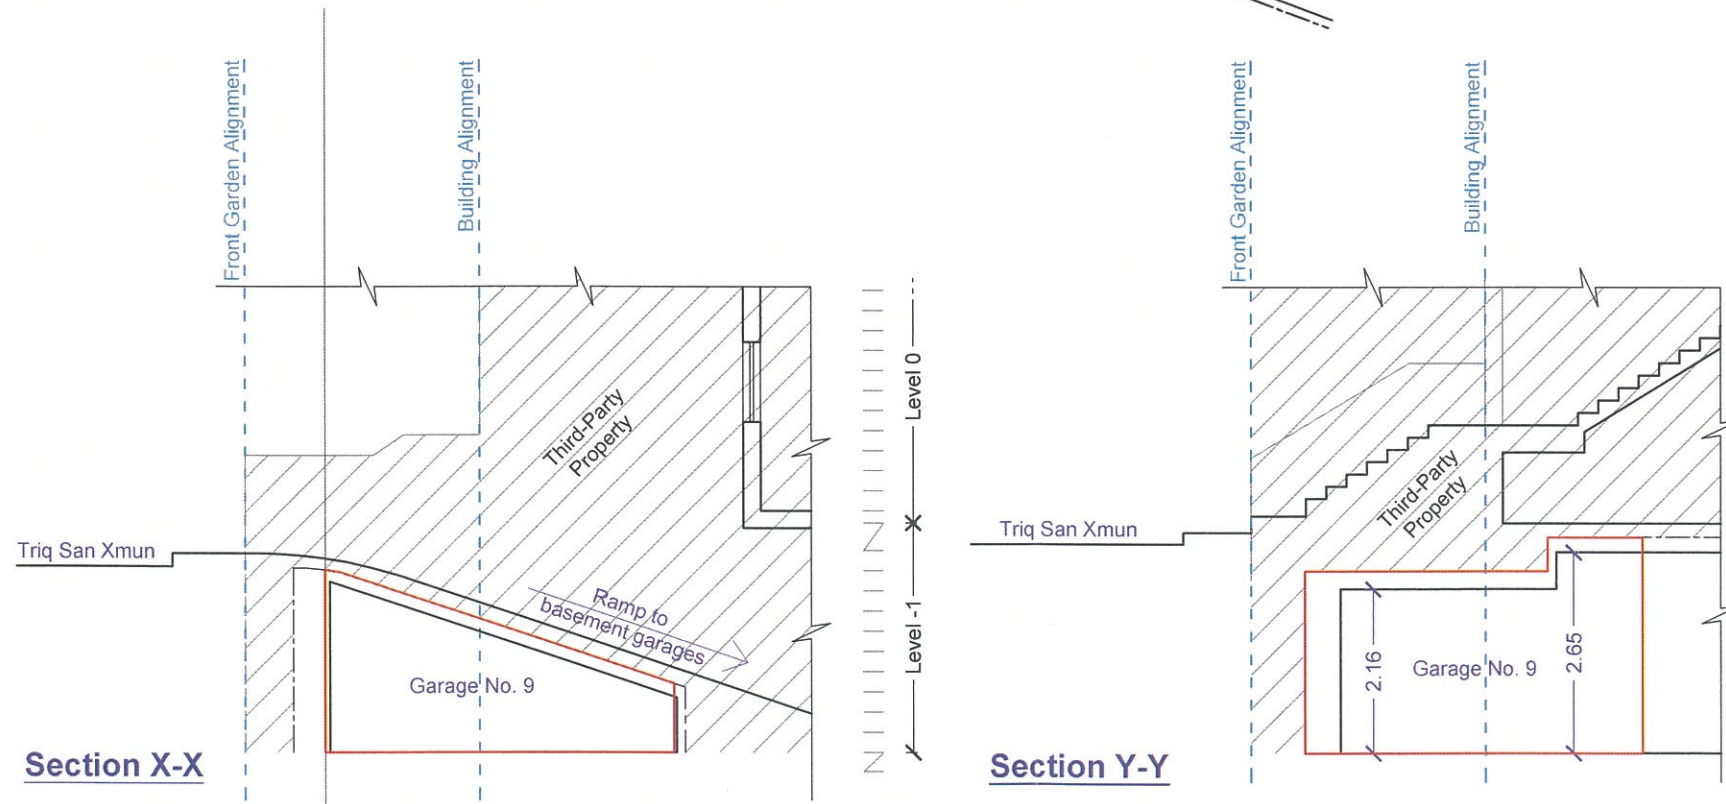

Site Plan
S.S. 5669

Scale 1:2500
Map Ref.: 56868
69641

Property No : E270198

Area : 28.25m²



Auberge de Baviere
St. Sebastian Str, Valletta
Phone (00356) 2295 3238/39/40/42
Website landsauthority.org.mt

Estate Management & Business Development

Locality: FGURA	
P.D. No.: 2013_186_5	Scale : 1 : 100
File No.: L 82/2012/7	Drawn by : bugem151

(sgd. S. Scotto)

A&CE

Date : **30th March 2021**