


**SHOP No. 53D,
TRIQ L-ARCISQOF,
VALLETTA.**



TRIQ L - ARCISQOF

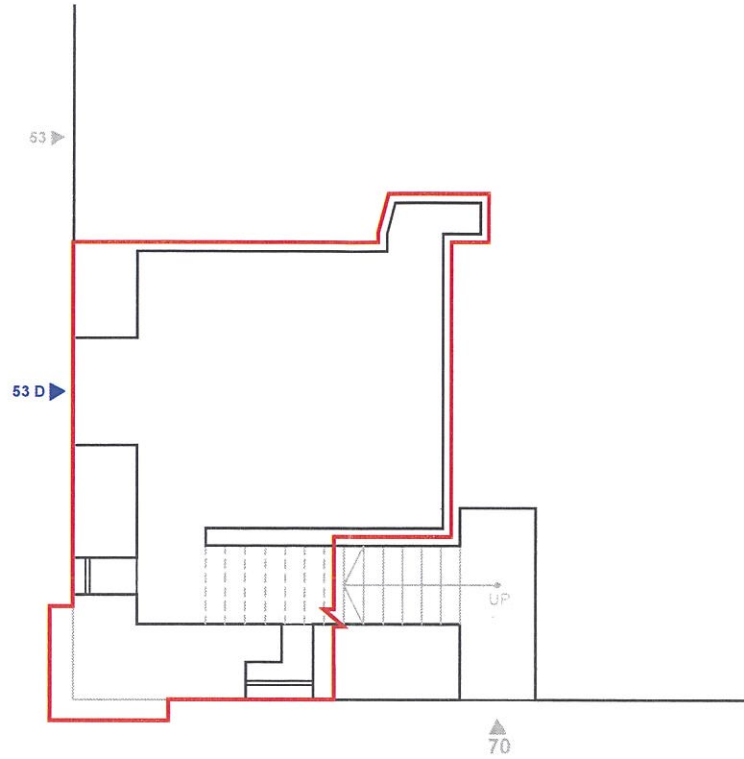


TRIQ ZEKKA


LEVEL 0



SCALE 1 : 100

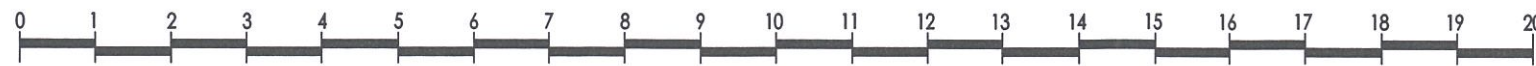

SCALE 1 : 100

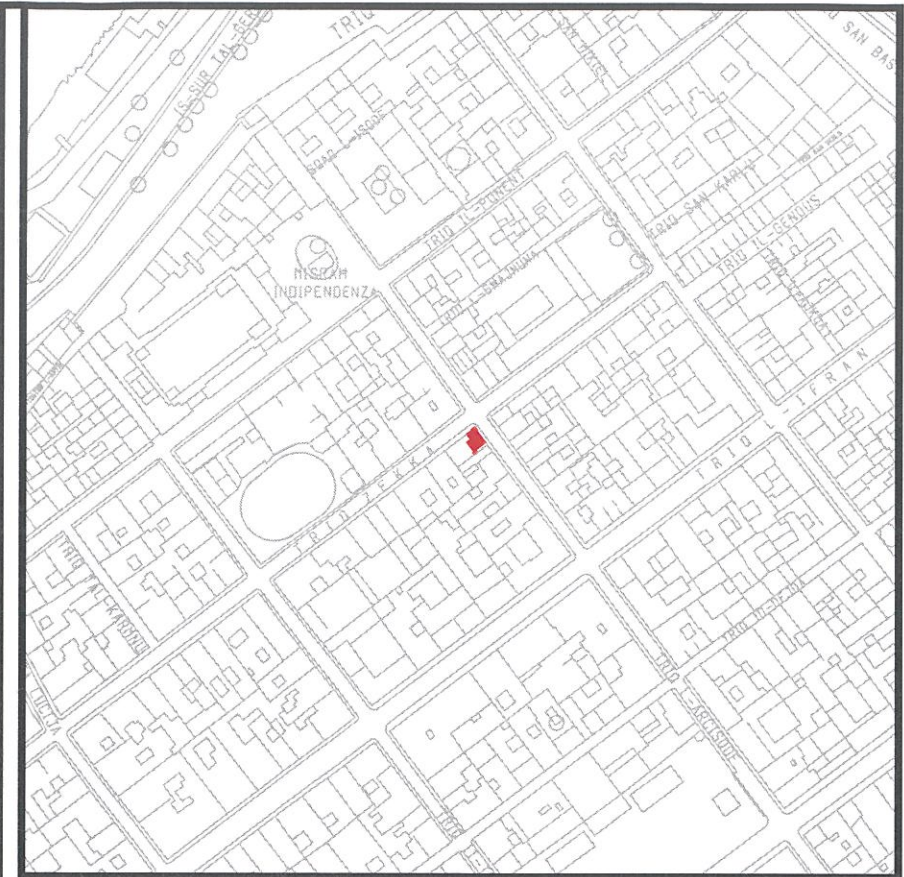

Site Plan
S.S. 5673

Scale 1:2500
Map Ref.: 56118
73201



Property No : 61421
Area Level 0 : 29m²



Auberge de Baviere
St. Sebastian Str, Valletta
Phone (00356) 2295 3238/39/40/42
Website
landsauthority.org.mt

Estate Management & Business Development

Locality: VALLETTA	
P.D. No.: 144_83_1	Scale : 1 : 100
File No.: L 594 / 68	Drawn by : cianj014

(sgd. S. Scotto)
A&CE

Date : **03 rd December 2020**