



**Premises No. 21
Block I
Triq L-Arcisqof Mattei
L-ISLA**

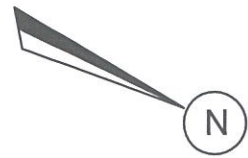

Triq il-Flabs I-Antik

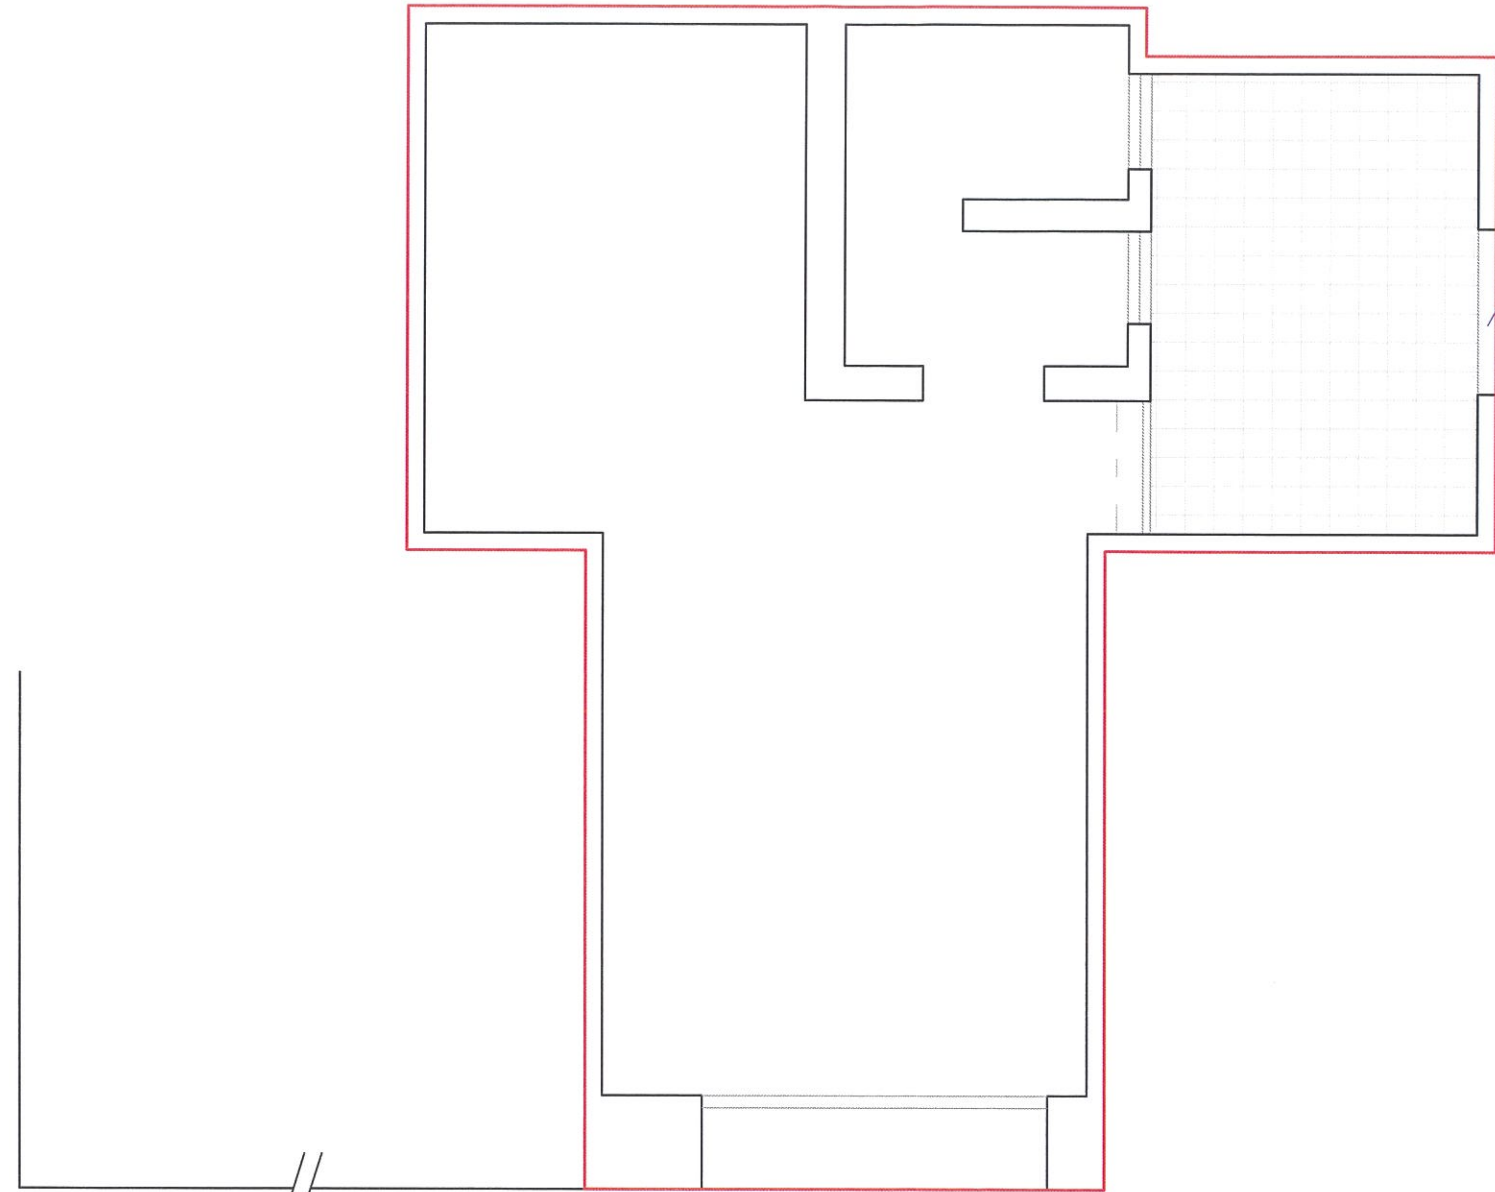

Third-party window

distance to corner
c. 22.2m

No.21

Triq L-Arcisqof Mattei



Scale 1:50



Site Plan
S.S. 5671

Scale 1:2500
Map Ref.: 56609
71534

Property No : 62583
Area : c. 39.5m²

Site is subject to existing servitudes.



LANDS Authority
Estate Management & Business Development

Auberge de Baviere
St. Sebastian Str, Valletta
Phone (00356) 2295 3238/39/40/42
Website landsauthority.org.mt

Locality: L-ISLA	
P.D. No.: 2020_0623	Scale : 1 : 50
File No.: L 172/1963	Drawn by : bugem151

A&CE sgd (S. Scotto)
Date : **4th September 2020**

Extent checked and measured on-site in August 2020.