

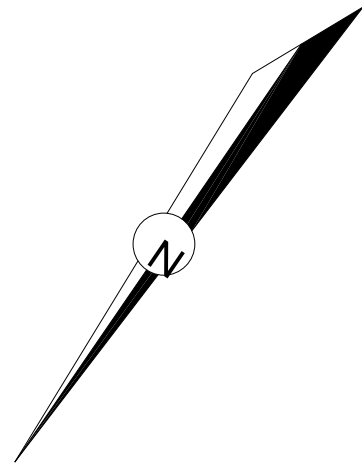


**SHOP No.3
UNDER BLOCK 'O'
AT TRIQ IL-GILJU
ST.LUCIA**

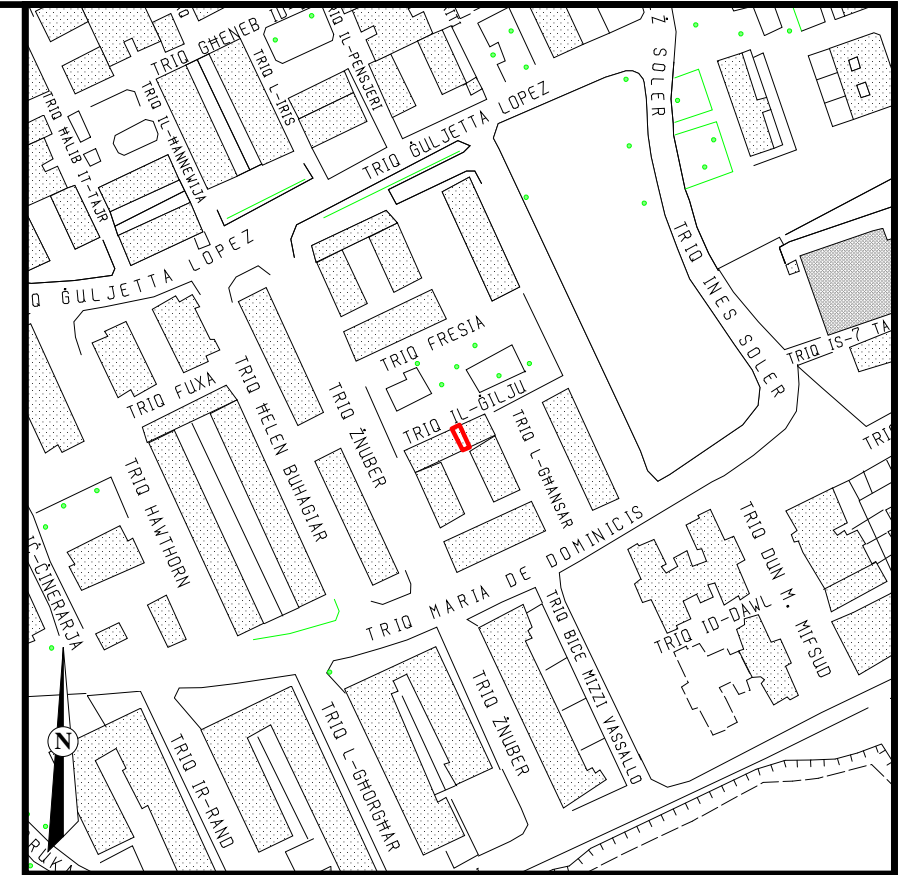

TRIQ L-GHANSAR

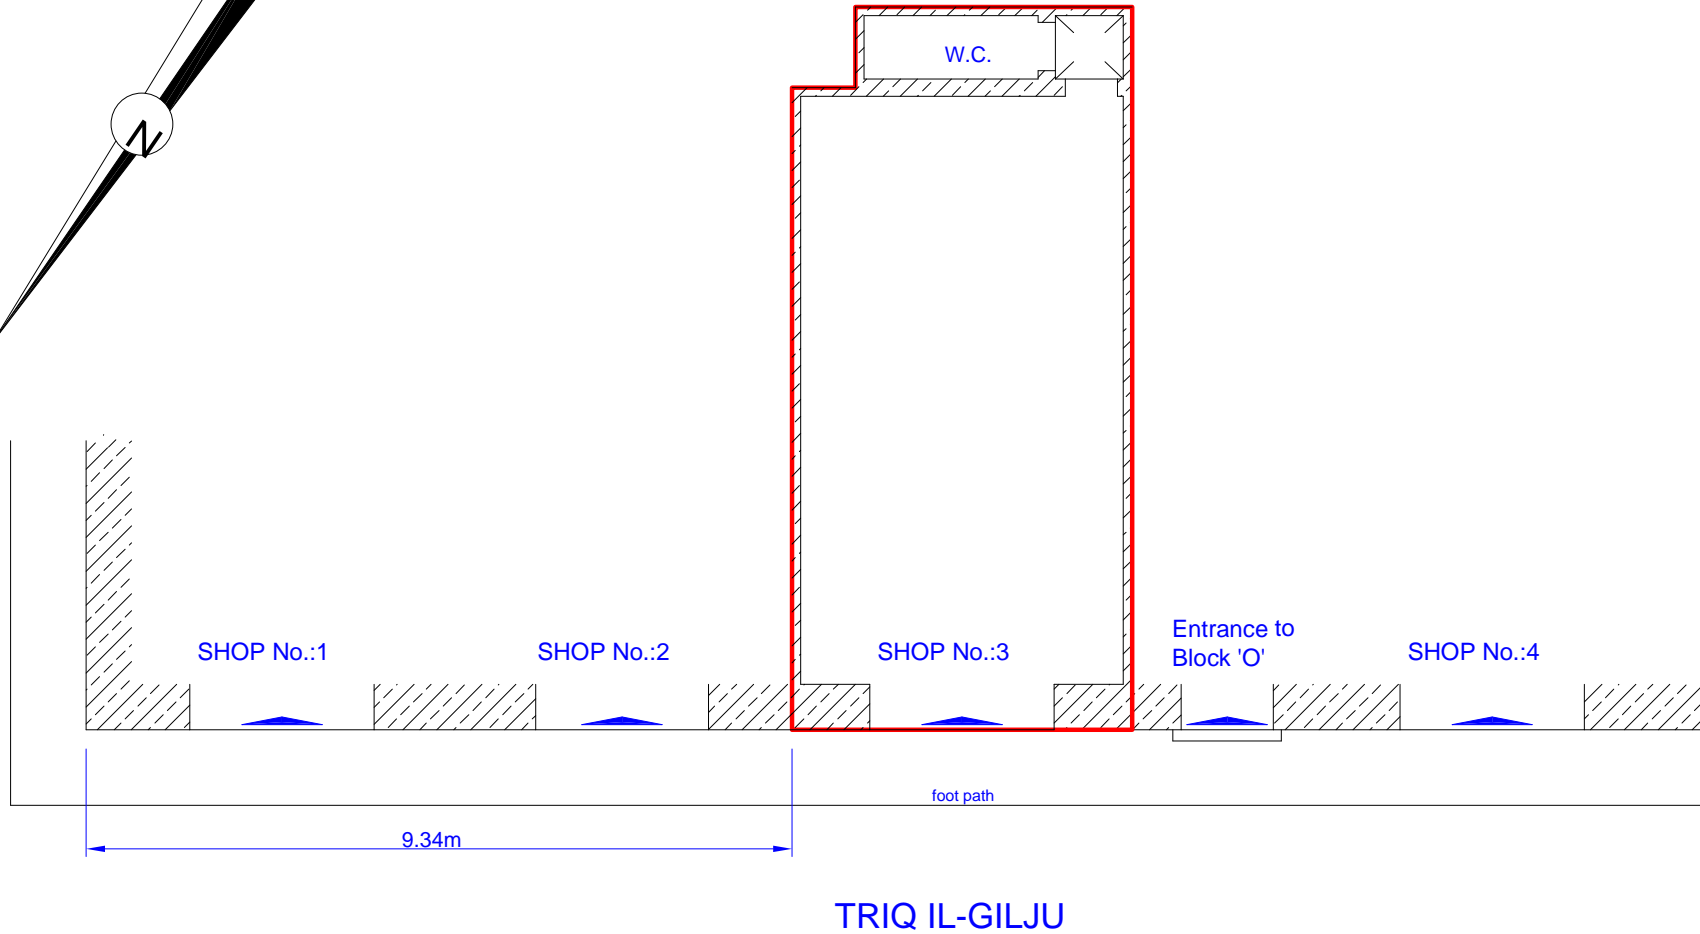

Site Plan
S.S. 5468

Scale 1:2500
Map Ref. 55243
68928

**GOVERNMENT PROPERTY DIVISION
ESTATE MANAGEMENT DEPARTMENT**

LOCALITY: SANTA LUCIJA

P.D. No: 11_82_90

SCALE 1:100

FILE: L697/76/3

**DRAWN BY:
DEMIR001**

CHECKED BY:

(sgd. S. Scotto)

(sgd. J. Caruana)

**A&CE
DATE: 16/10/2001**

**Director Estate Management
DATE: 16/10/2001**



Scale 1:100

CHECKED ON SITE
OCTOBER 2001