
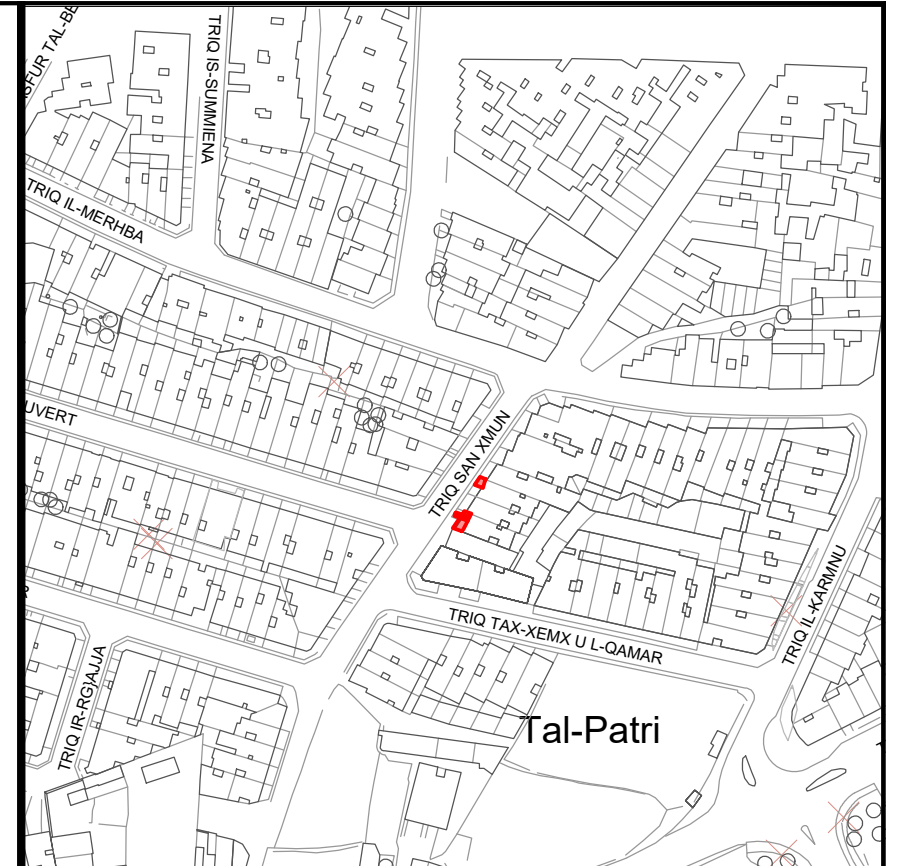
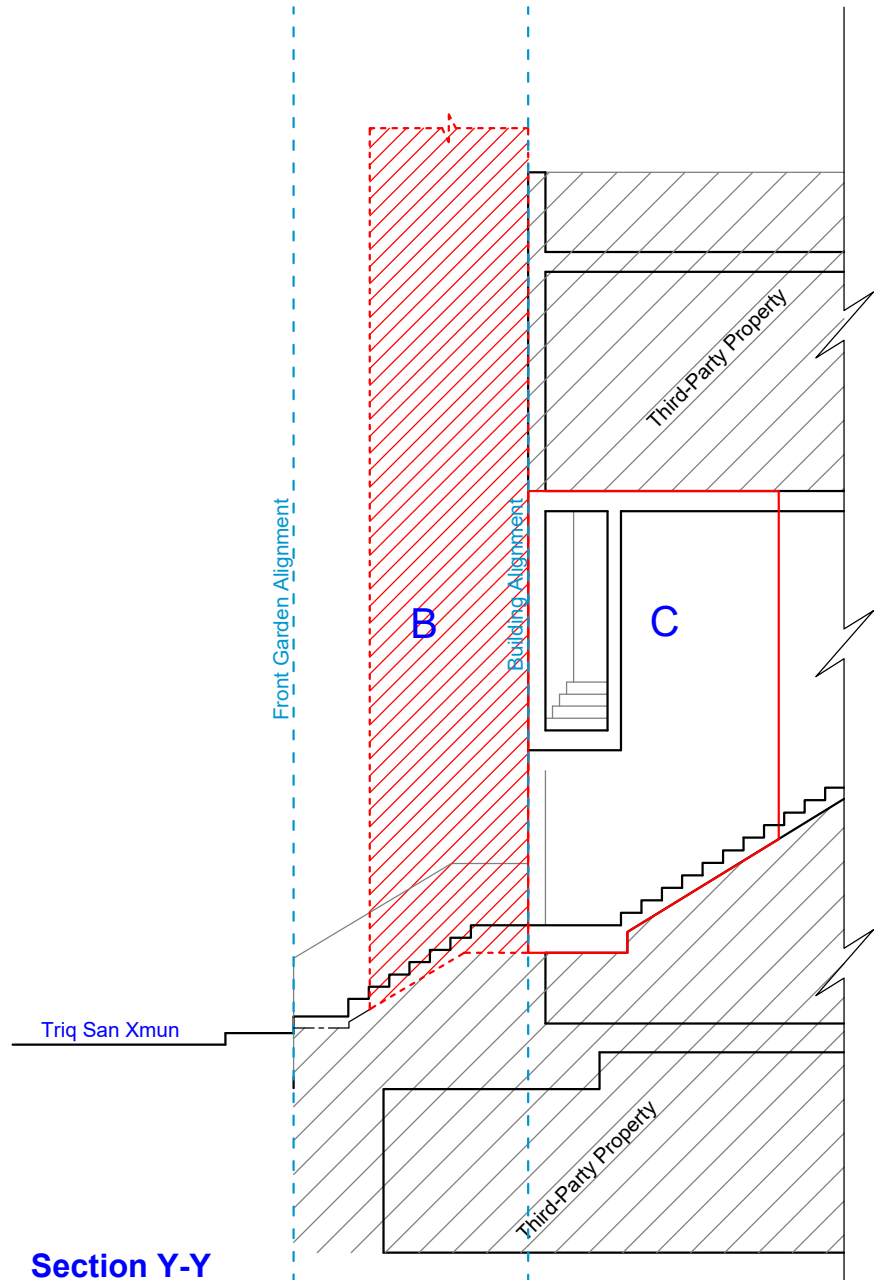
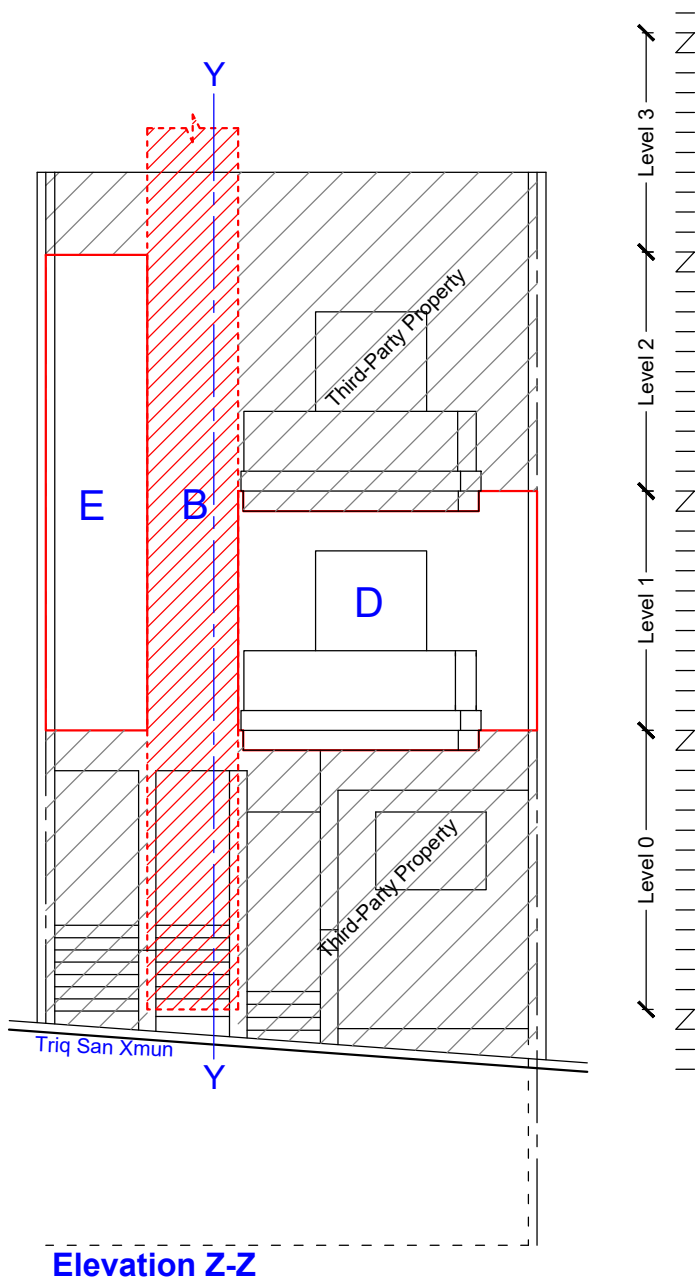
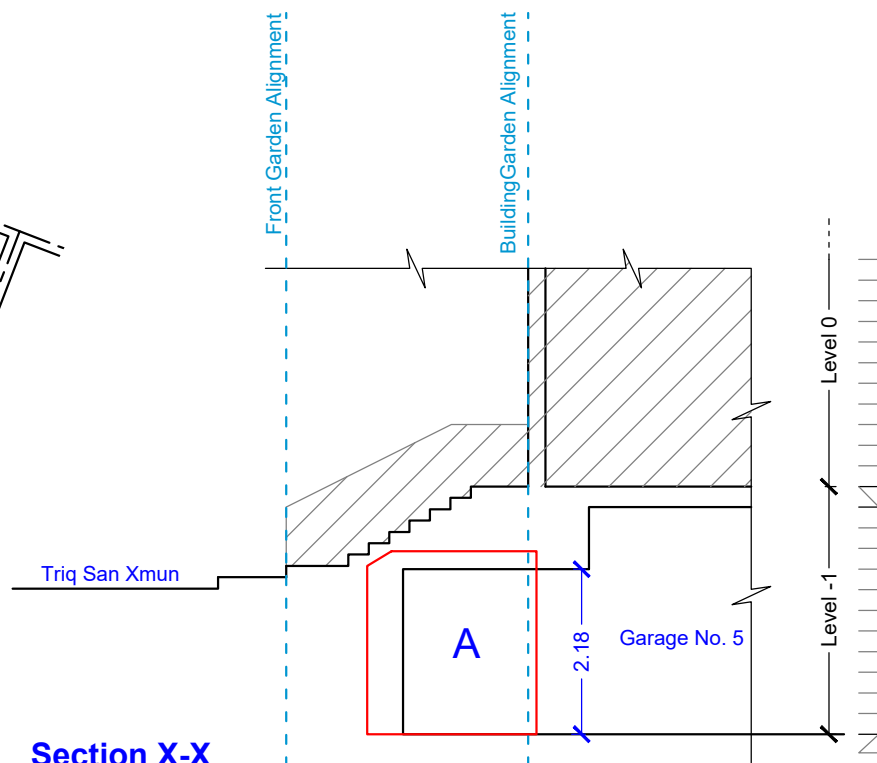


Maisonette No. 83
& Garage internally No. 5
Triq San Xmun
FGURA

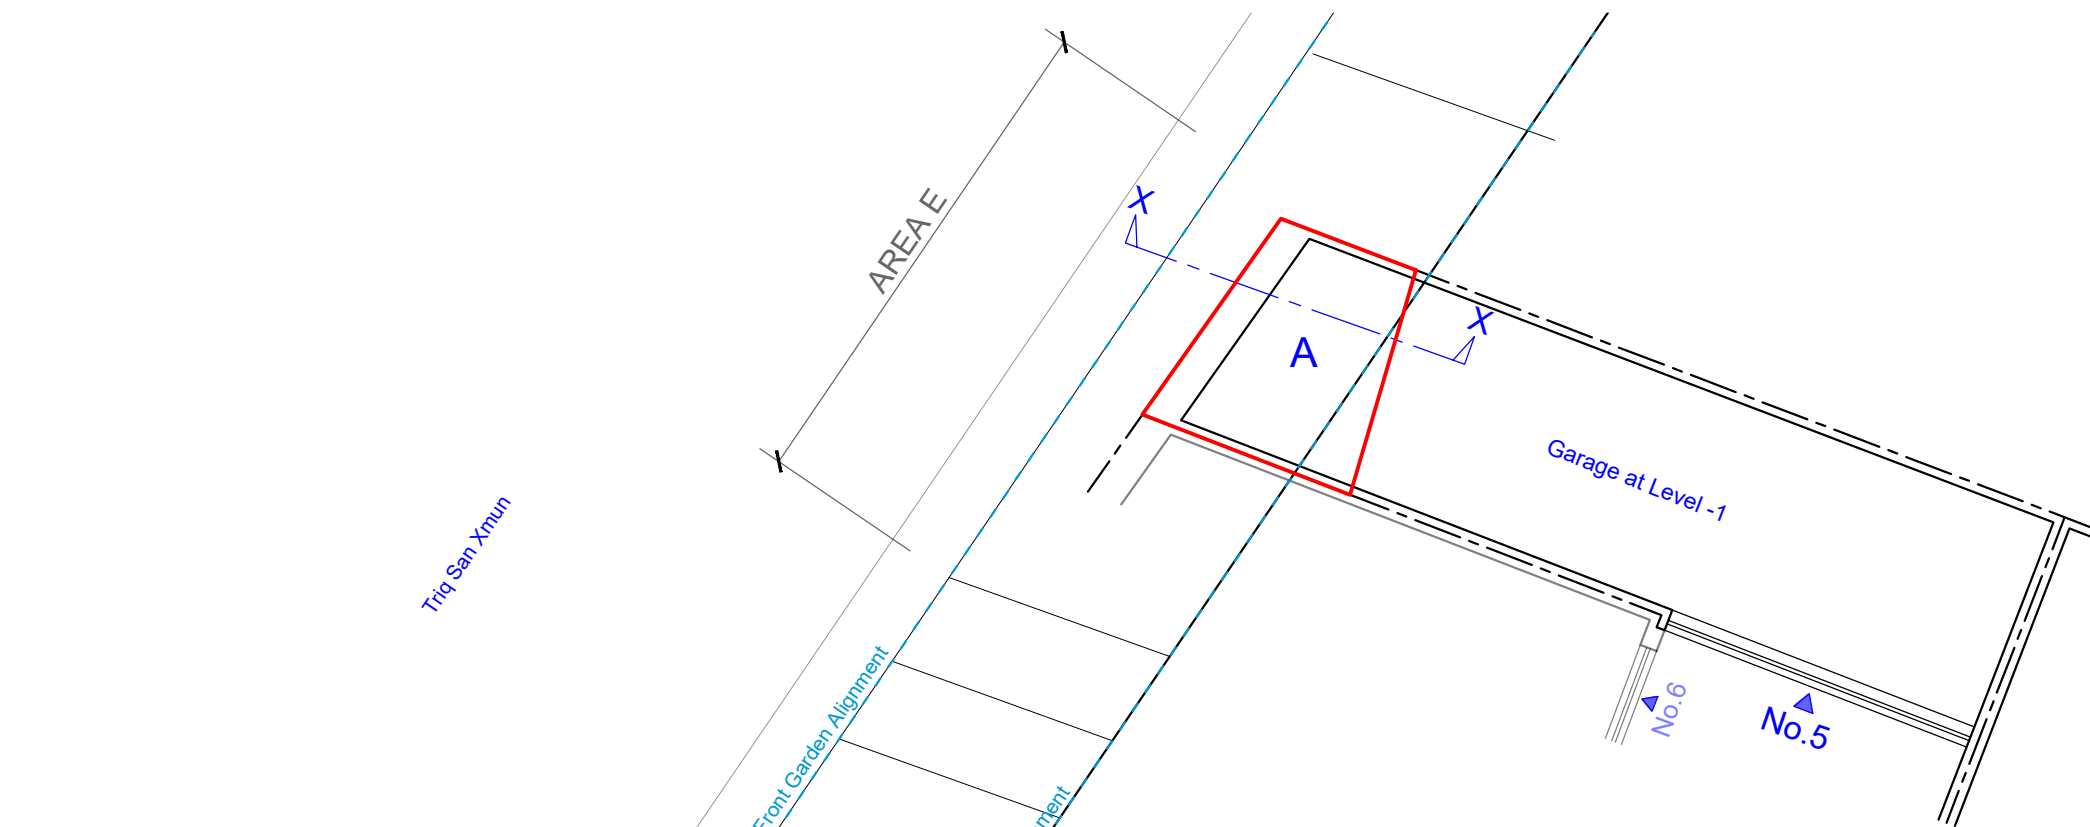

Site Plan
S.S. 3286
Scale 1: 2500
Map Ref.: 61403
72785

Property No : E270199

- A** Area: 7.48m²
(Area at Level -1)
- B** Area: 2.46m²
(Area of staircase from Pavement Level upwards - incl. airspace)
- C** Area: 3.28m²
(Area of staircase from Level 0 [elevated] to Level 1)
- D** Area: 12.07m²
(Area at Level 1)
- E** Area: 3.42m²
(Area of staircase from Level 1 to Level 2)

LANDS Authority
Estate Management & Business Development
Auberge de Baviere
St. Sebastian Str, Valletta
Phone (00356) 2295 3238/39/40/42
Website landsauthority.org.mt

Locality:	FGURA		
P.D. No.:	2013_186_3_A	Scale :	1 : 100
File No.:	L 82/2012/8	Drawn by :	bugem151

A&CE (sgd. S. Scotto)
Date : 30th March 2021