

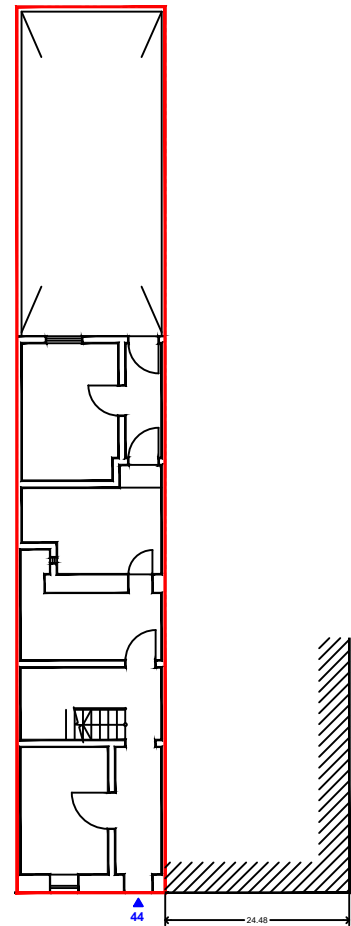


SCALE 1 : 250


PREMISES NO. 44, TRIQ SAN GWANN BATTISTA, SLIEMA.

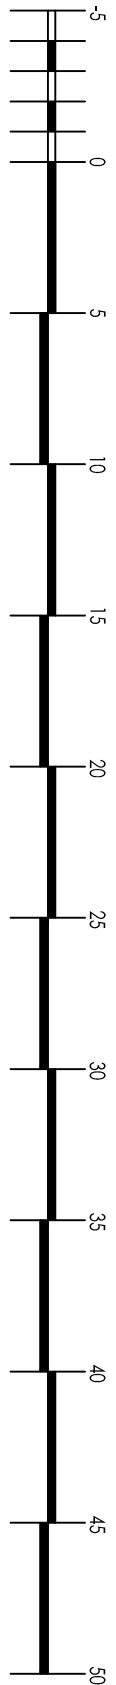

TRIQ SAN GWANN IL-BATTISTA
LEVEL 0

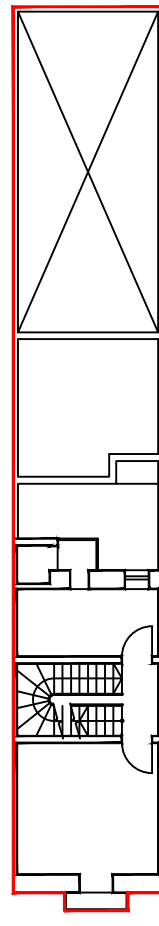


LEVEL 1

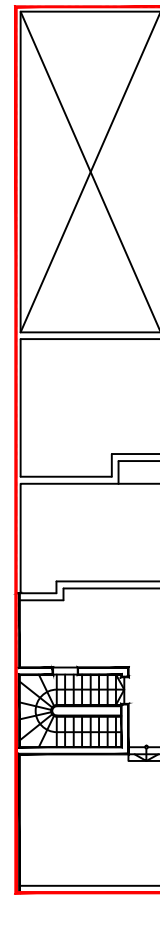


ROOF LEVEL

TRIQ IL-KARMINU

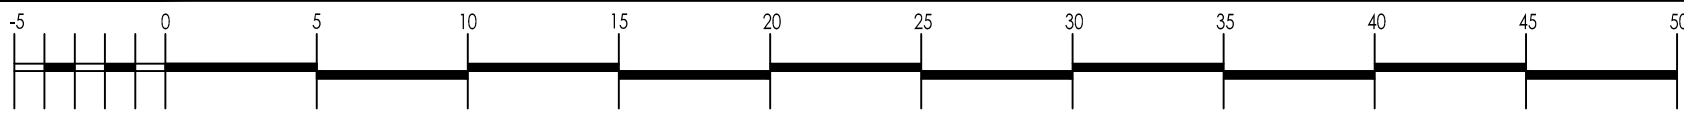


SCALE 1 : 250

INTERPRETED FROM PLAN SUBMITTED BY APPLICANT

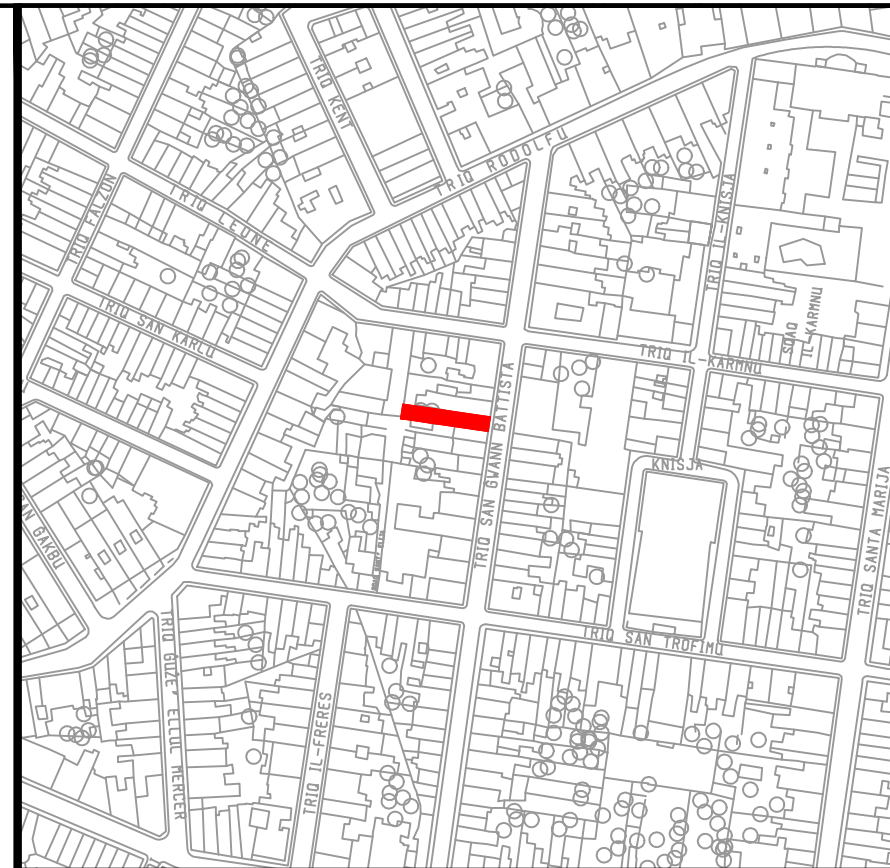

Site Plan
S.S. 5474

Scale 1:2500
Map Ref.: 54944
74394

 Property. No : J50515
Area : 144 m²



Auberge de Baviere
St. Sebastian Str, Valletta
Phone (00356) 2295 3238/39/40/42
Website
landsauthority.org.mt

Estate Management & Business Development

Locality: SLIEMA	
P.D. No.: 2019_0540	Scale : 1 : 250
File No.: T 1652 / 1997	Drawn by : cianj014

(sgd. S. Scotto)
A&CE

Date : **13 th. June 2019**