


SCALE 1 : 100




PREMISES NO. 103 / 104,
TRIQ SAN TROFIMU,
SLIEMA.




TRIQ SANTA MARIJA

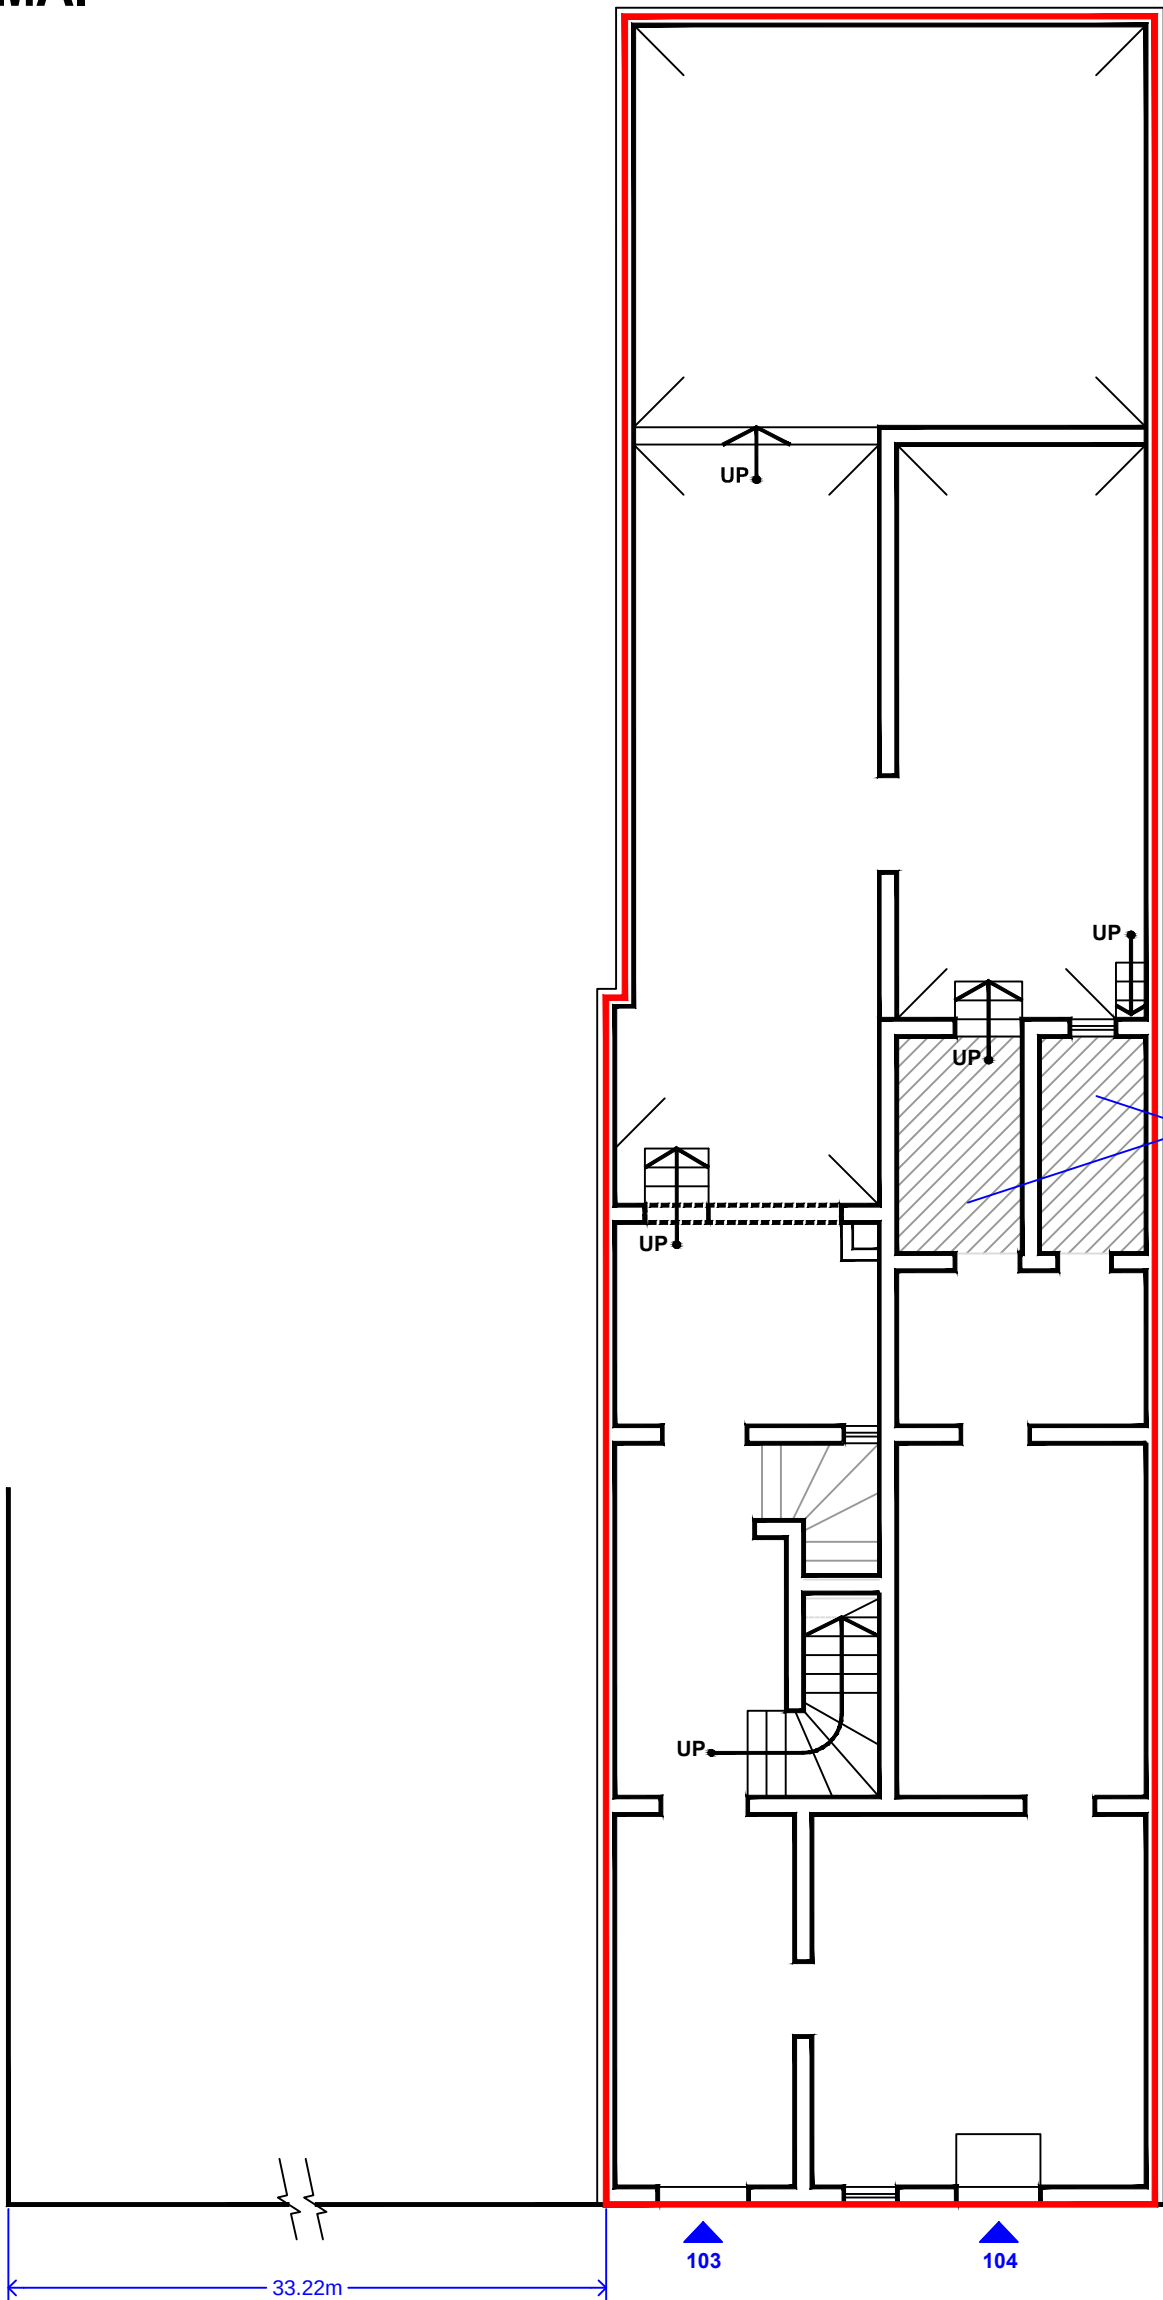

LEVEL 0

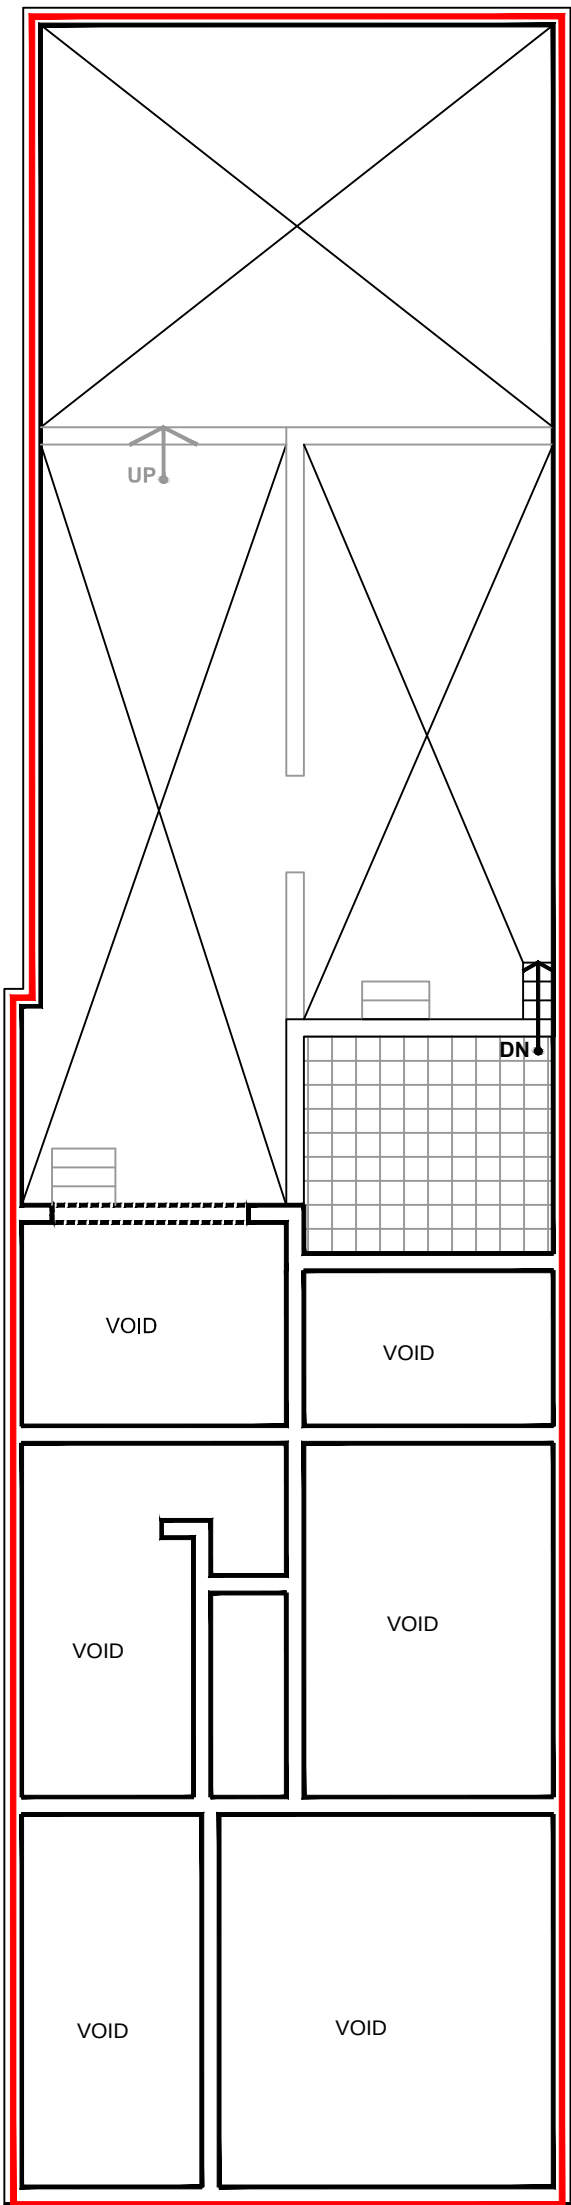

INTERMEDIATE
LEVEL BETWEEN
LEVEL 0 - LEVEL 1

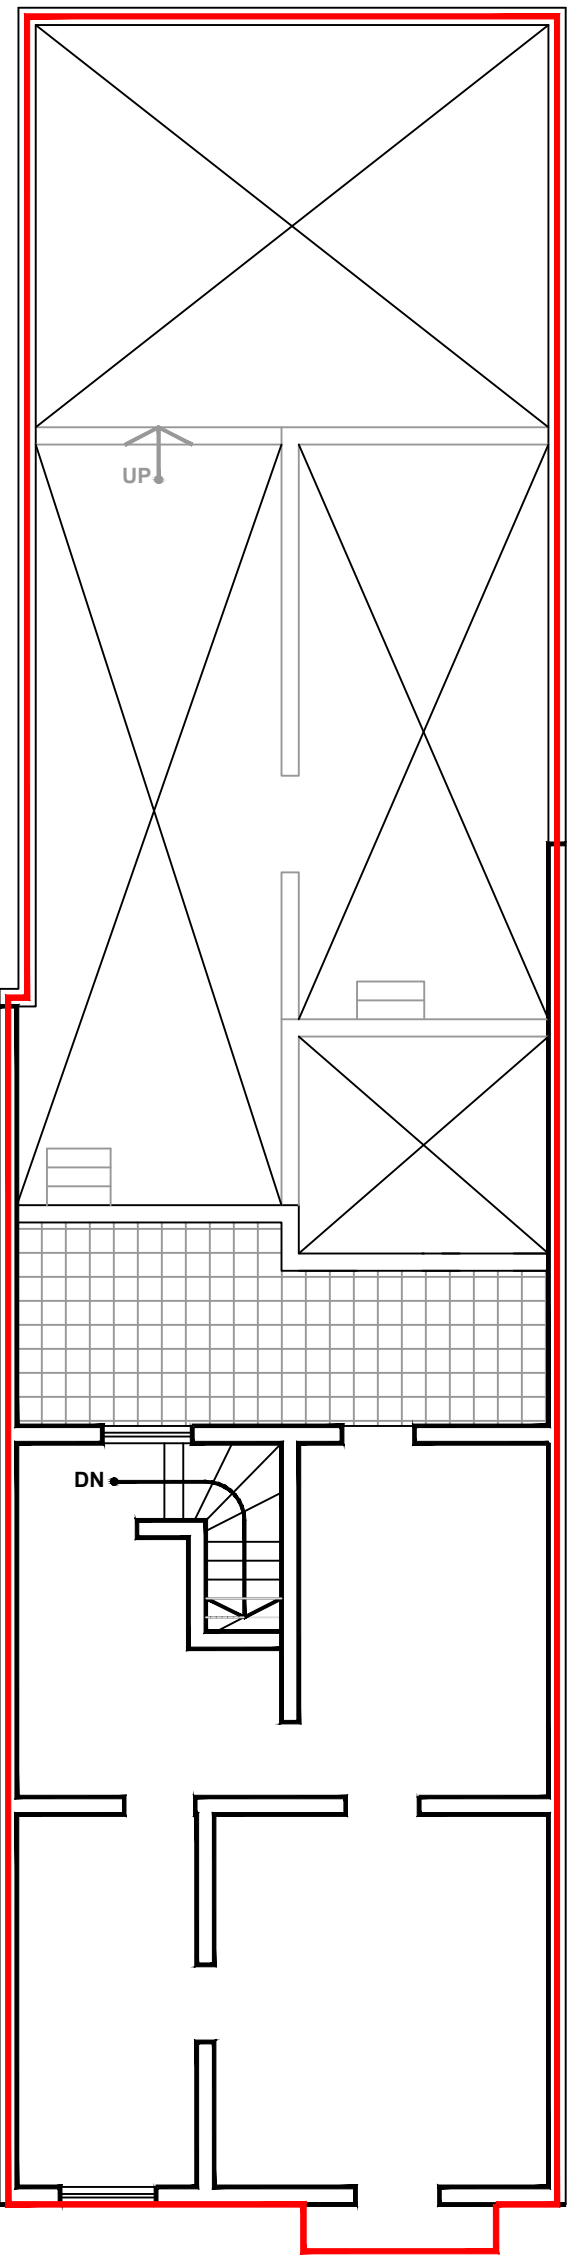


LEVEL 1

TRIQ SAN TROFIMU



SCALE 1 : 100

CHECKED ON SITE - NOVEMBER 2019

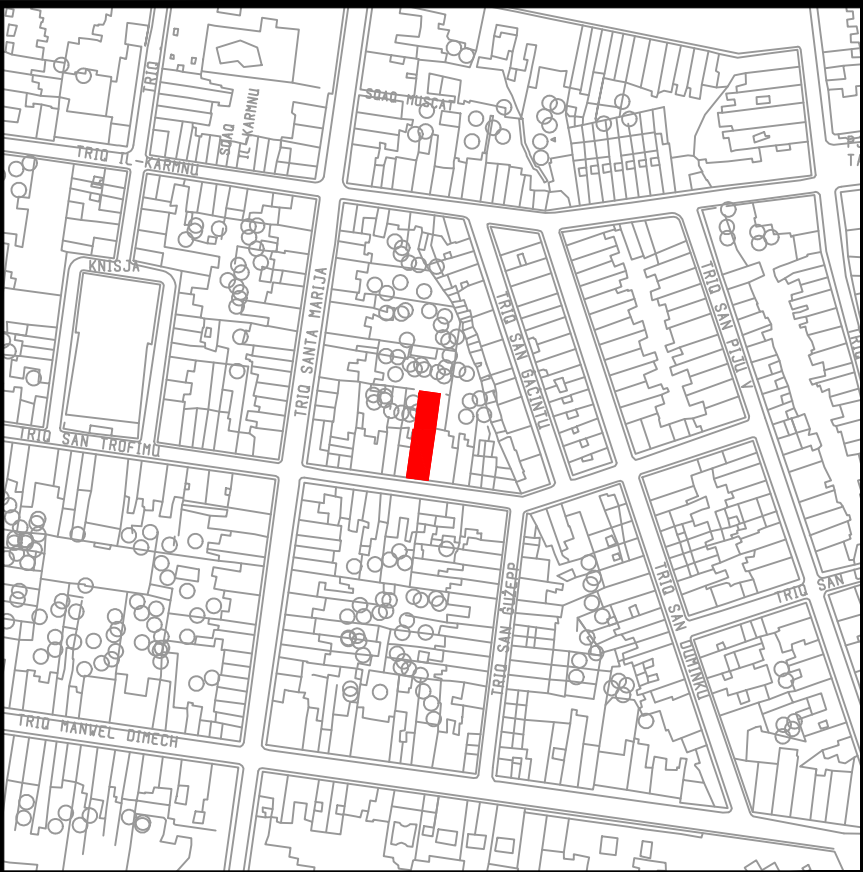

Site Plan
S.S. 5474

Scale 1: 2500
Map Ref.: 55111
74315



Property No : J68056
Area : 207m²



Auberge de Baviere
St. Sebastian Str, Valletta
Phone (00356) 2295 3238/39/40/42
Website
landsauthority.org.mt

Estate Management & Business Development

Locality: SLIEMA

P.D. No.: 2019_0716

Scale : 1 : 100

File No.: T 784 / 2001

Drawn by : cianj014

(sgd. S. Scotto)

A&CE

Date : 15 th November 2019