

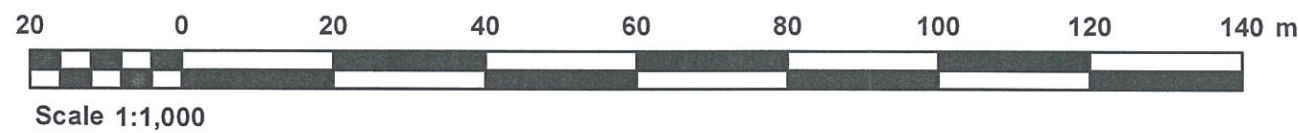
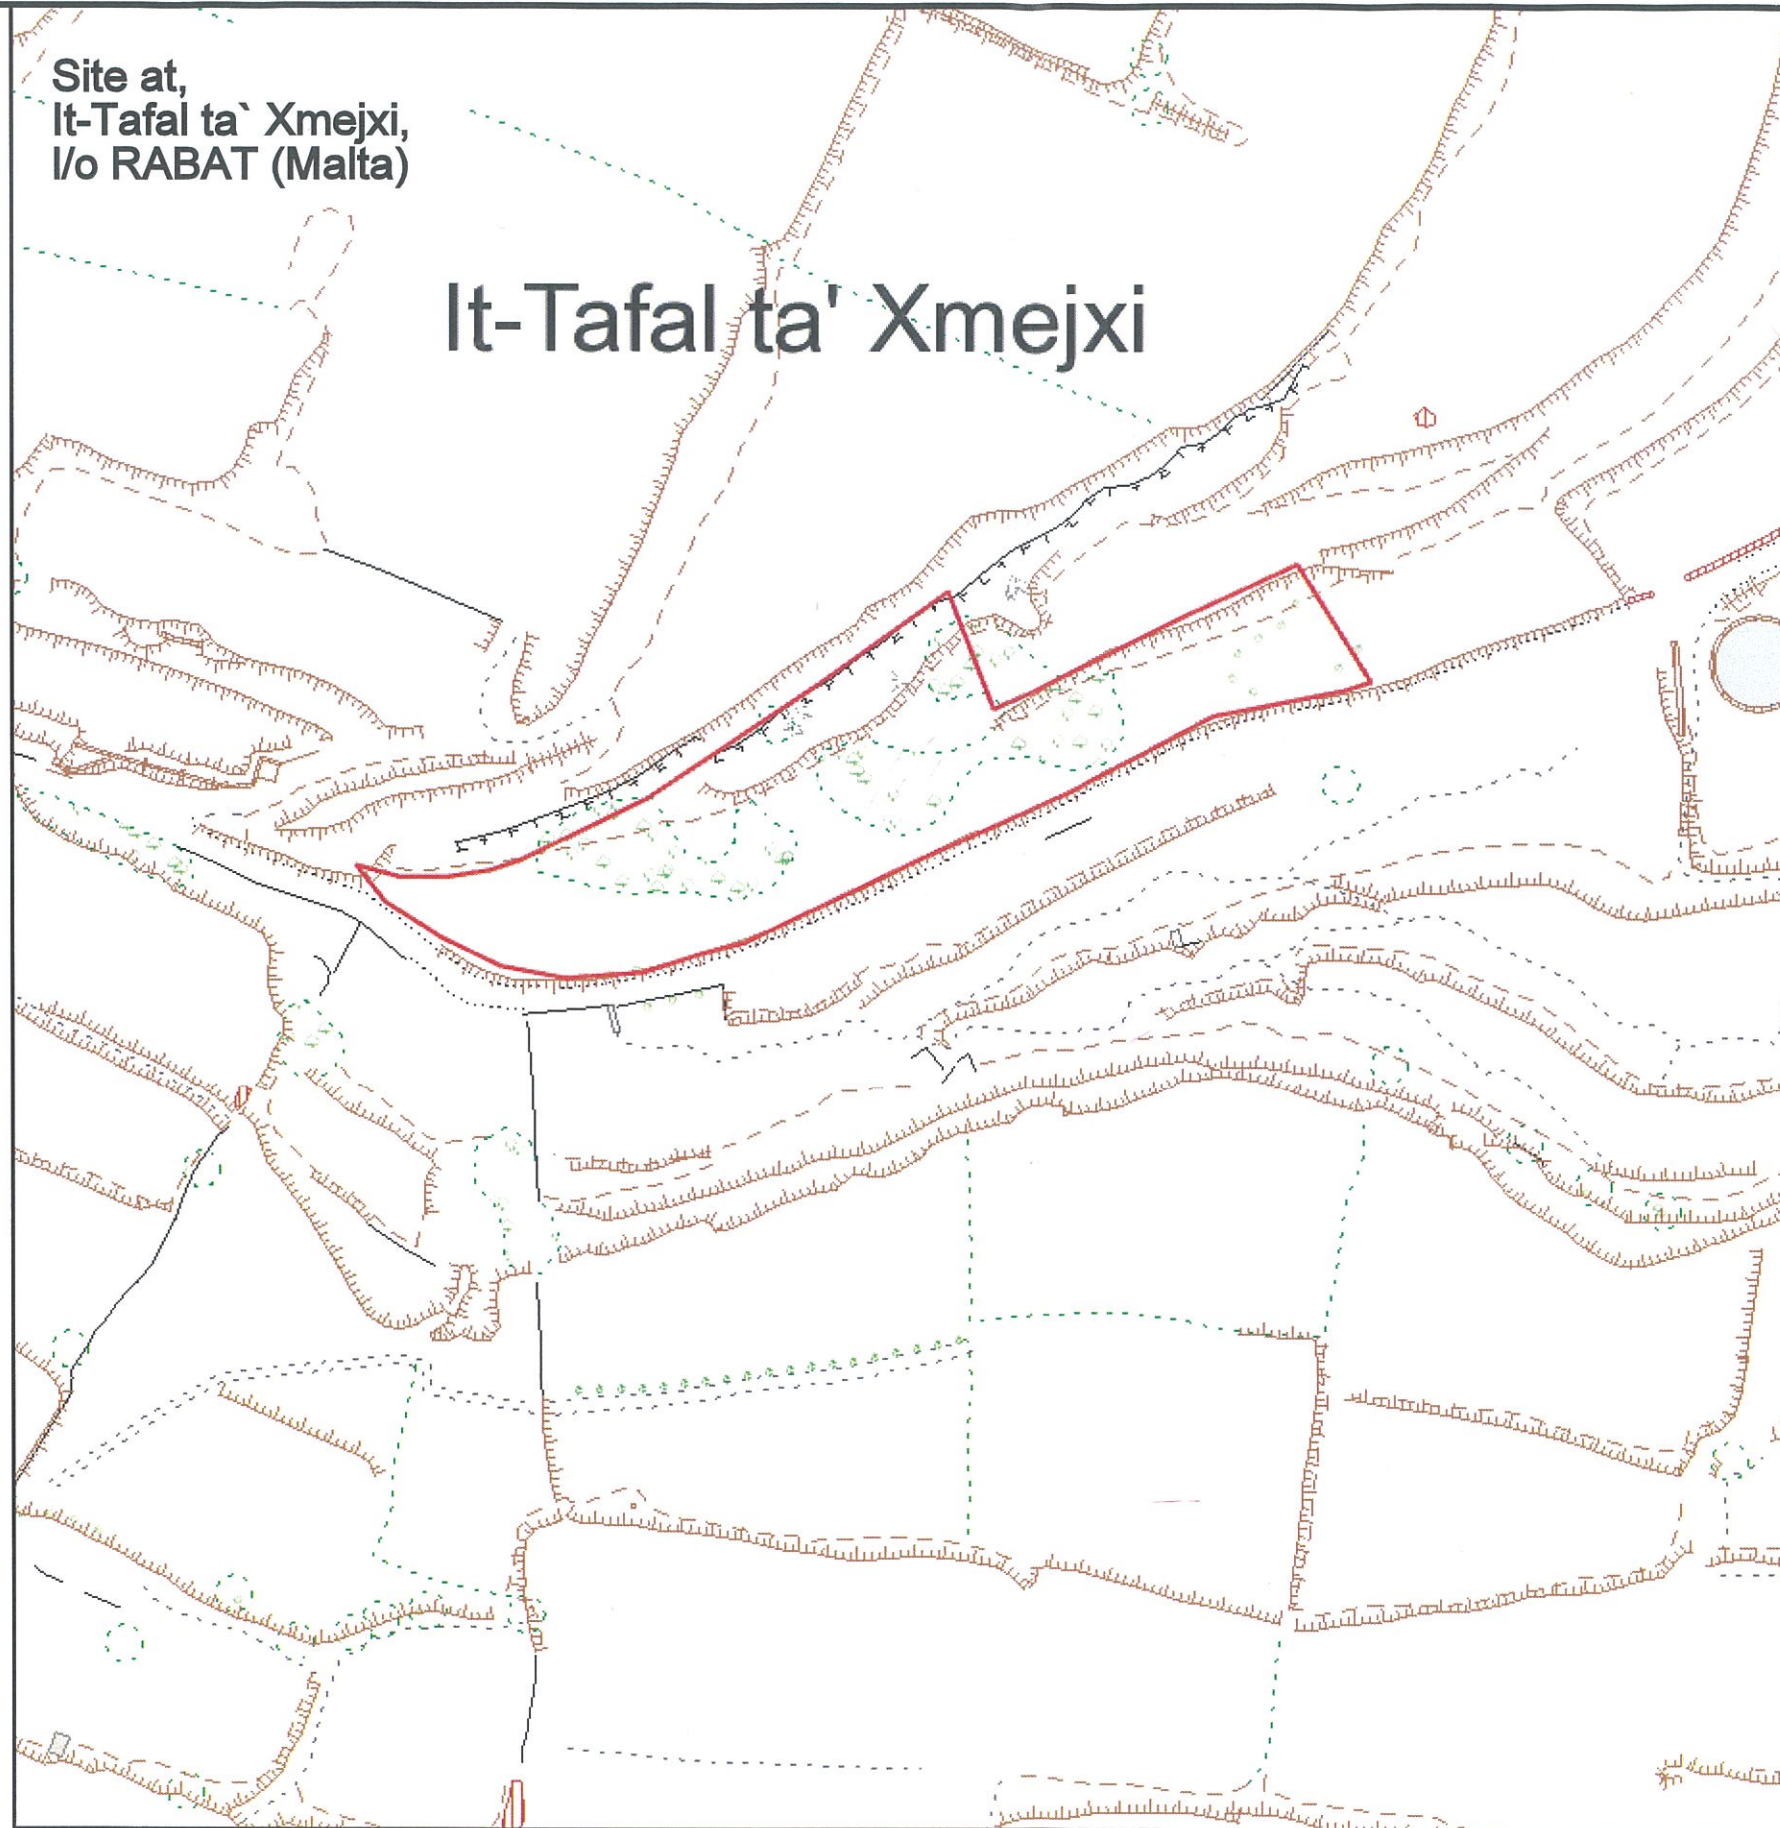


Site at,  
It-Tafal ta' Xmejxi,  
l/o RABAT (Malta)

# It-Tafal ta' Xmejxi

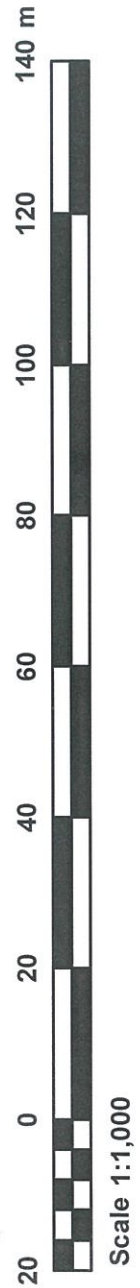

Extent interpreted from registration.

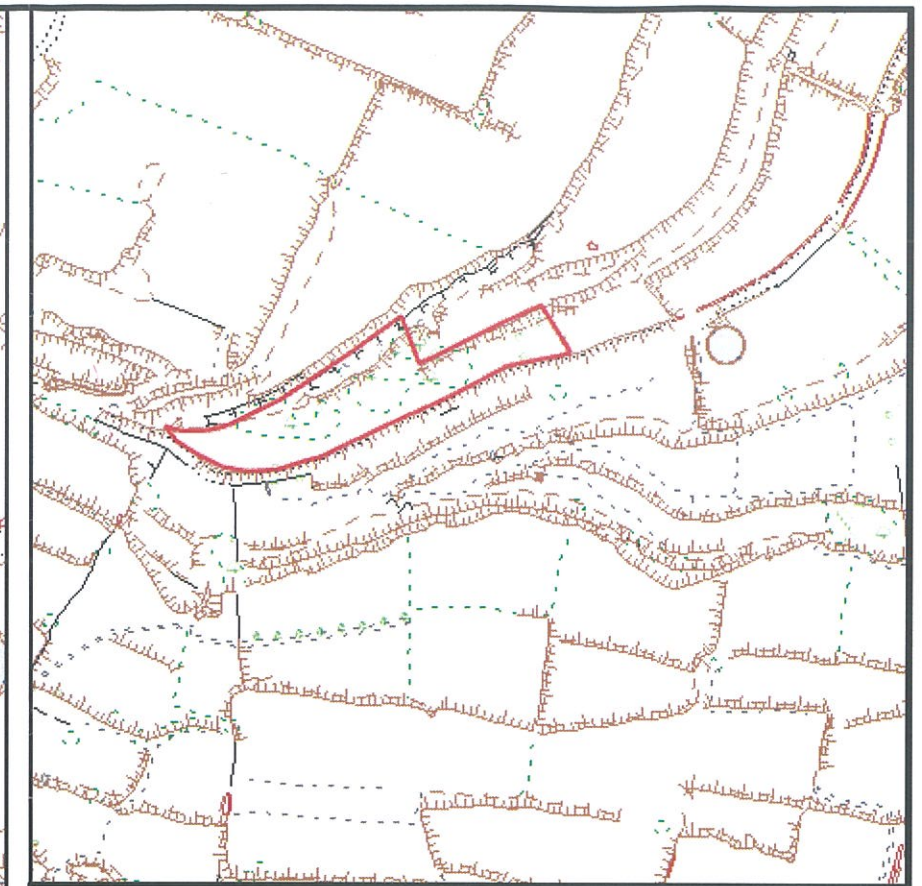

Site Plan  
S.S. 4670

Scale: 1:2500  
Map Ref. 46397  
70562



Property No.: J40630  
Area : 2,494 m<sup>2</sup>

**LANDS AUTHORITY - ESTATE MANAGEMENT  
AND BUSINESS DEVELOPMENT DIRECTORATE**

LOCALITY: RABAT (Malta)

P.D. NO: 2021\_0321

SCALE 1:1000

FILE: A 4969/1997

DRAWN BY:  
grims051

(sgd. S. Scotto)

(sgd. R. Demicoli)

A&CE  
DATE:04/10/2021

f/Chief Officer - Estate  
Management & Business  
DATE:04/10/2021