

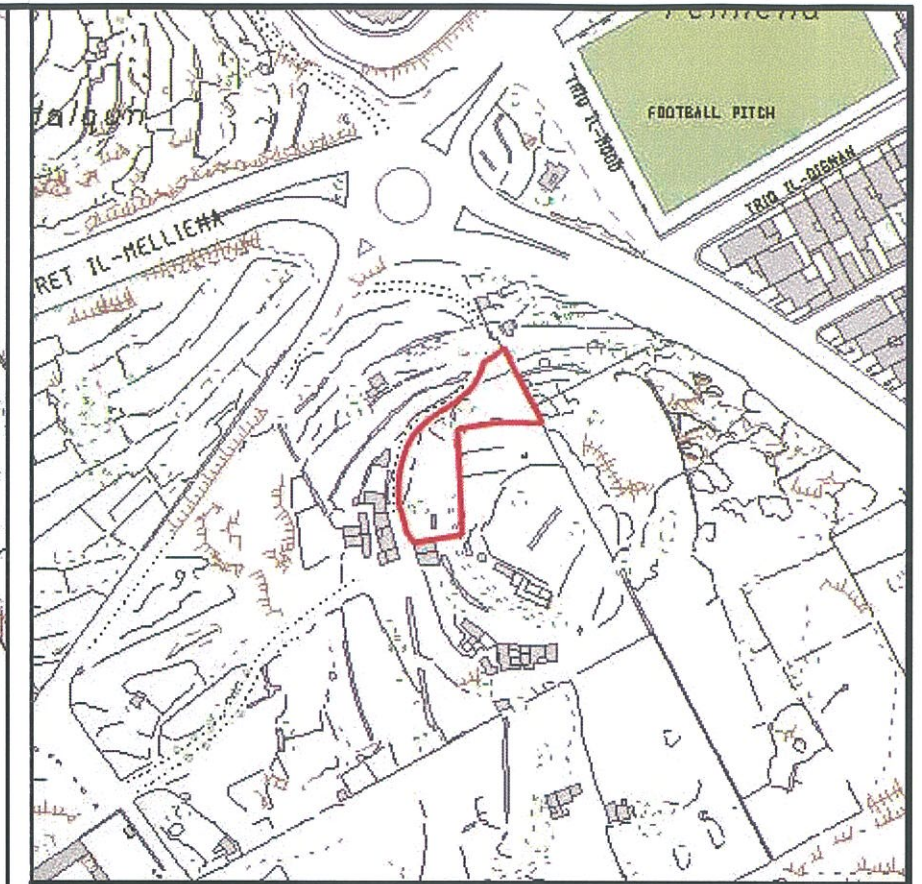
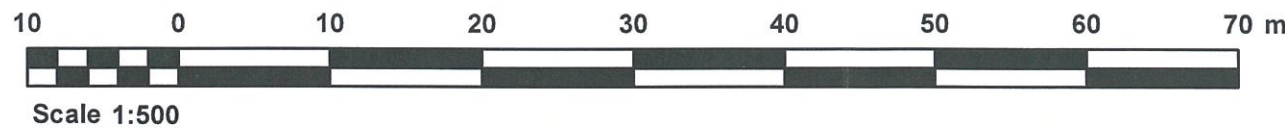


**SITE AT  
'TAT-TOMNA' AREA  
OFF TRIQ LOUIS WETTINGER,  
MELLIEHA.**

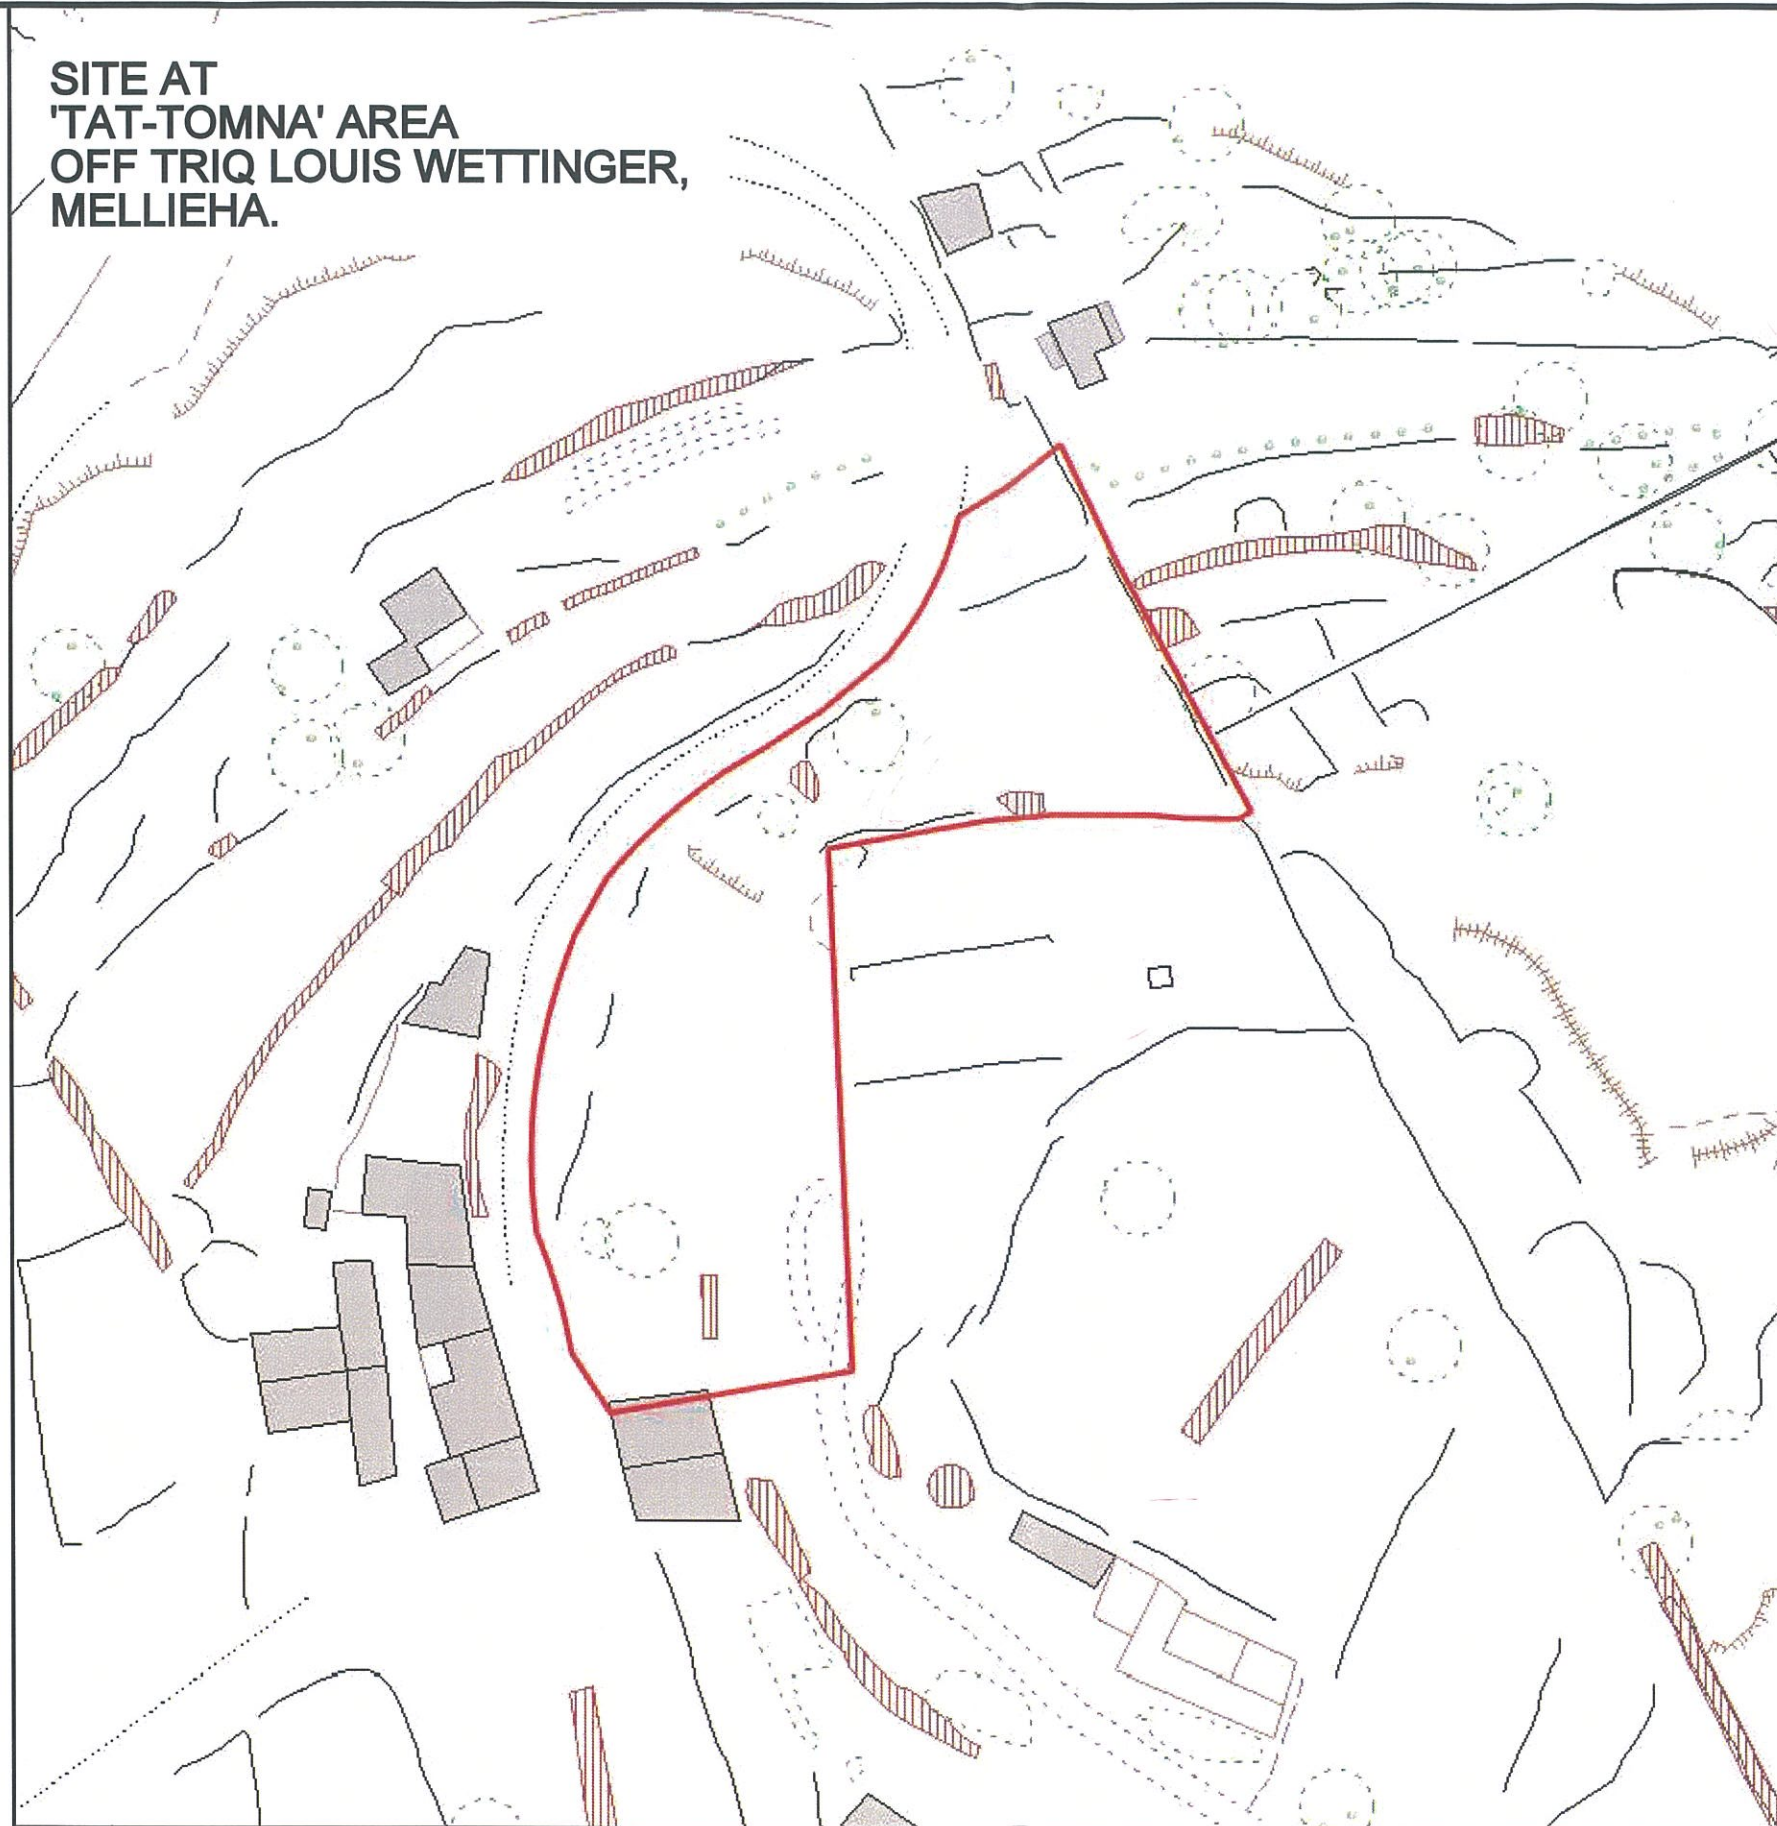

**Site Plan**  
S.S. 4279

**Scale: 1:2500**  
**Map Ref. 42184**  
79324

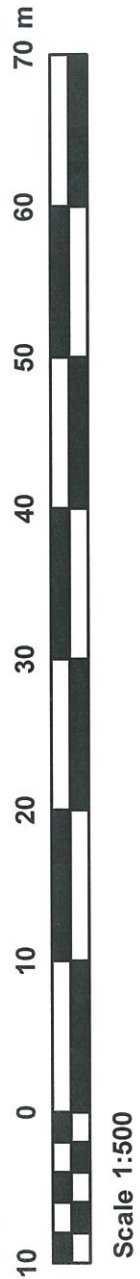

 **PROPERTY NO : E270451**  
**AREA : 1,156m<sup>2</sup>**

**LANDS AUTHORITY - ESTATE MANAGEMENT  
AND BUSINESS DEVELOPMENT DIRECTORATE**

**LOCALITY: MELLIEHA**

**P.D. NO: 2007\_19\_2**

**SCALE 1:500**

**FILE: L337/2021**

**DRAWN BY:**  
cianj014

**(sgd. S. Scotto)**

**(sgd. R. Demicoli)**

**A&CE**  
**DATE:07/09/2021**

**f/Chief Officer - Estate  
Management & Business**  
**DATE:07/09/2021**