
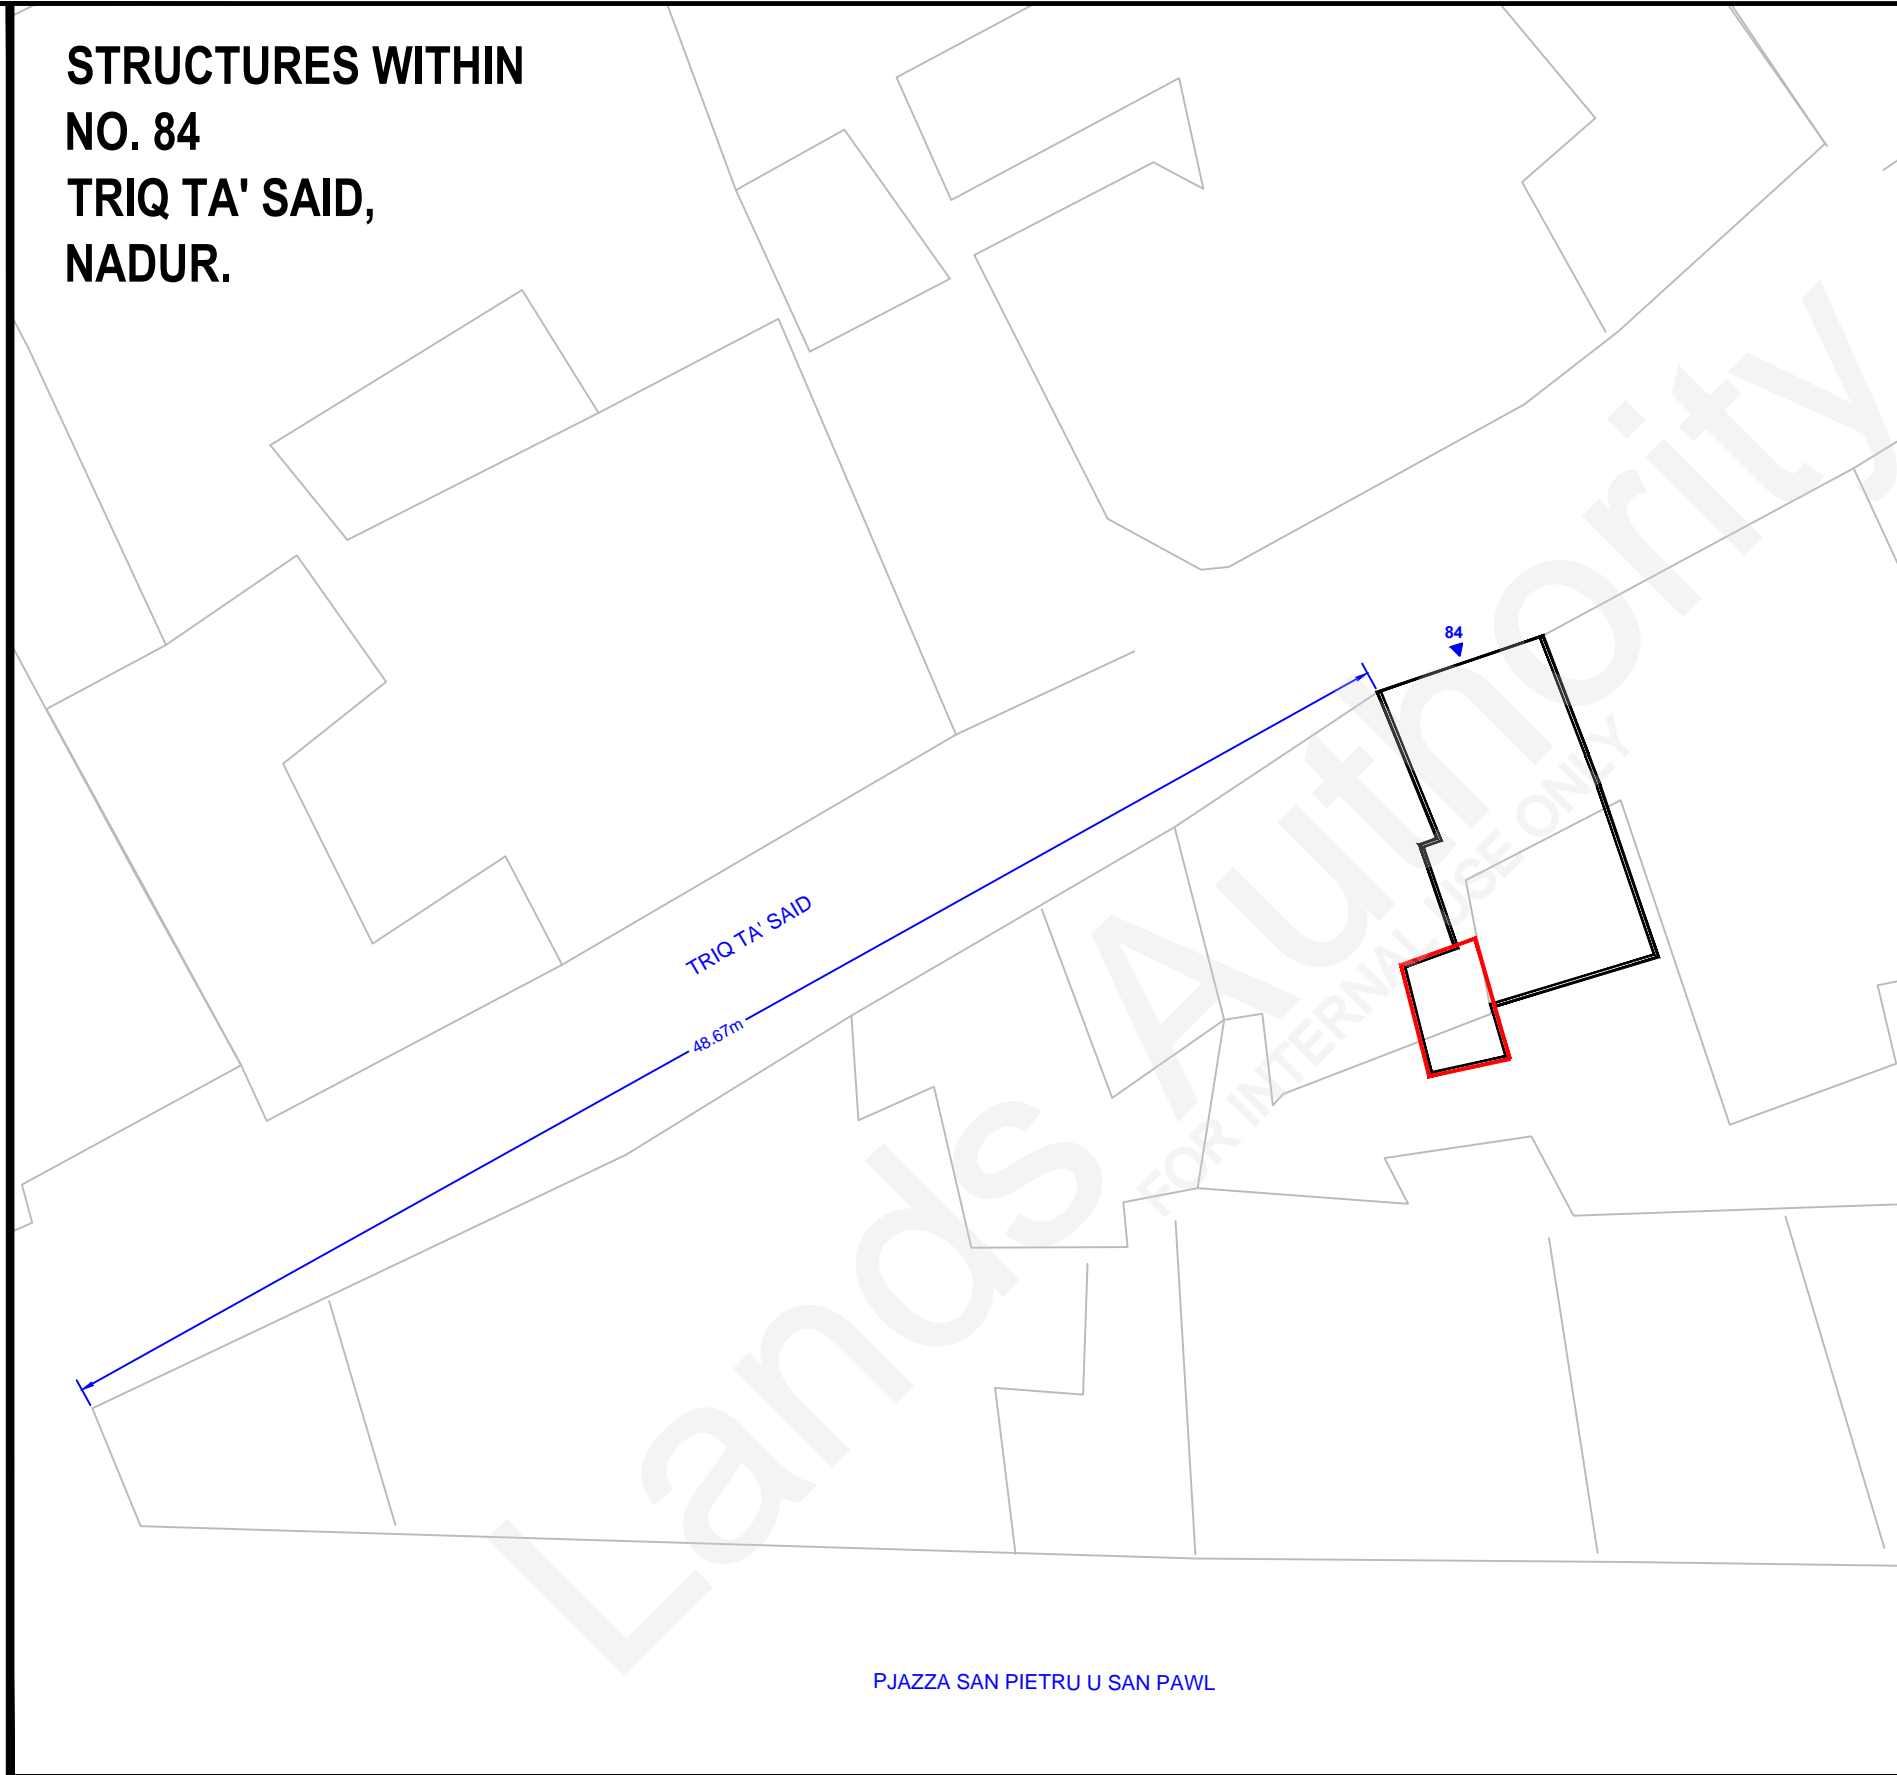



**STRUCTURES WITHIN
NO. 84
TRIQ TA' SAID,
NADUR.**

SCALE 1 : 250

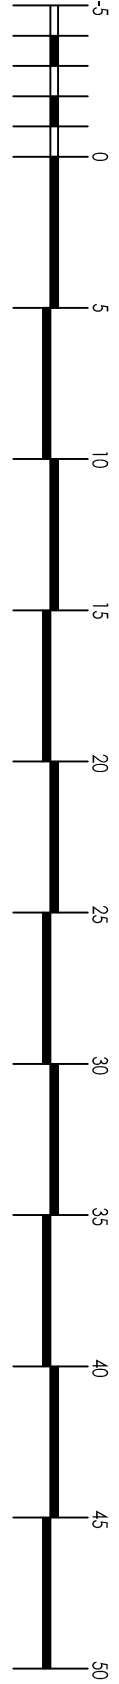

SCALE 1 : 250

CHECKED ON SITE - OCTOBER 2019

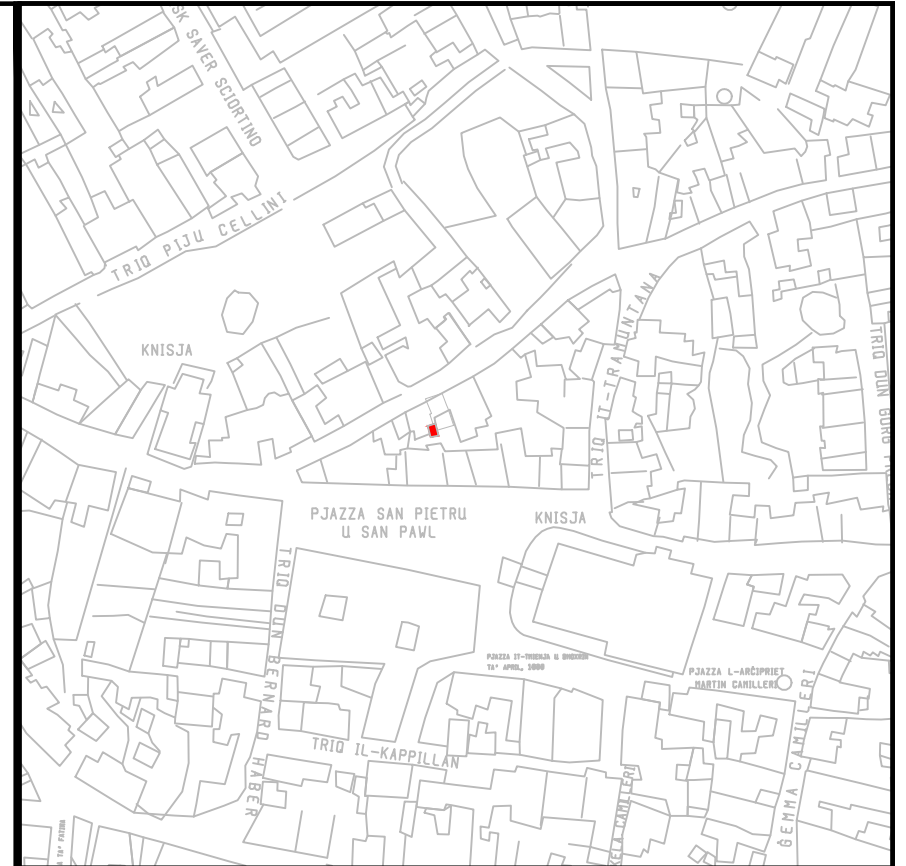

Site Plan
S.S. 3688

Scale 1:2500
Map Ref.: 36419
88612

Property No : J211211
Area at all levels : 11 m²



Auberge de Baviere
St. Sebastian Str, Valletta
Phone (00356) 2295 3238/39/40/42
Website
landsauthority.org.mt

Estate Management & Business Development

Locality: NADUR	
P.D. No.: 2019_0668	Scale : 1 : 250
File No.: J 42 / 2018	Drawn by : cianj014

(sgd. S. Scotto)
A&CE

Date : **31 th October 2019**