
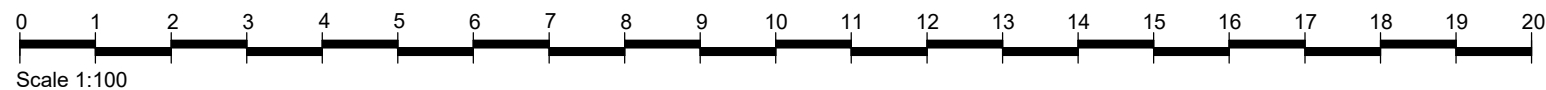
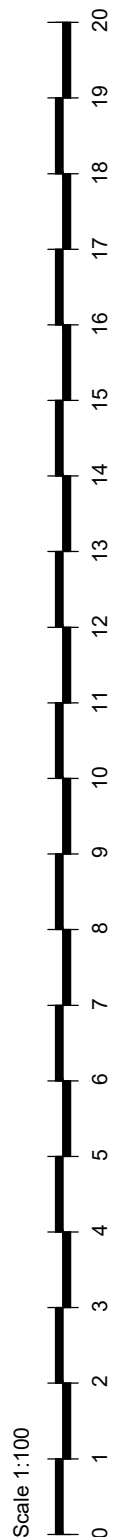
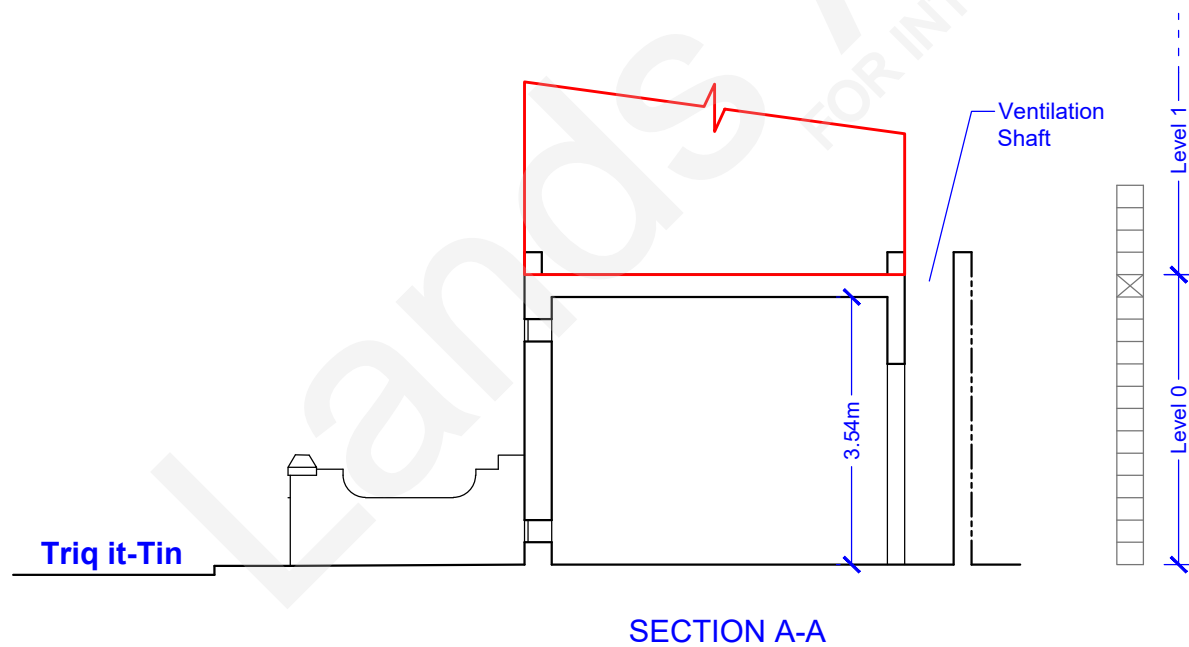


Airspace overlying Substation Triq it-Tin SANNAT (Gozo)

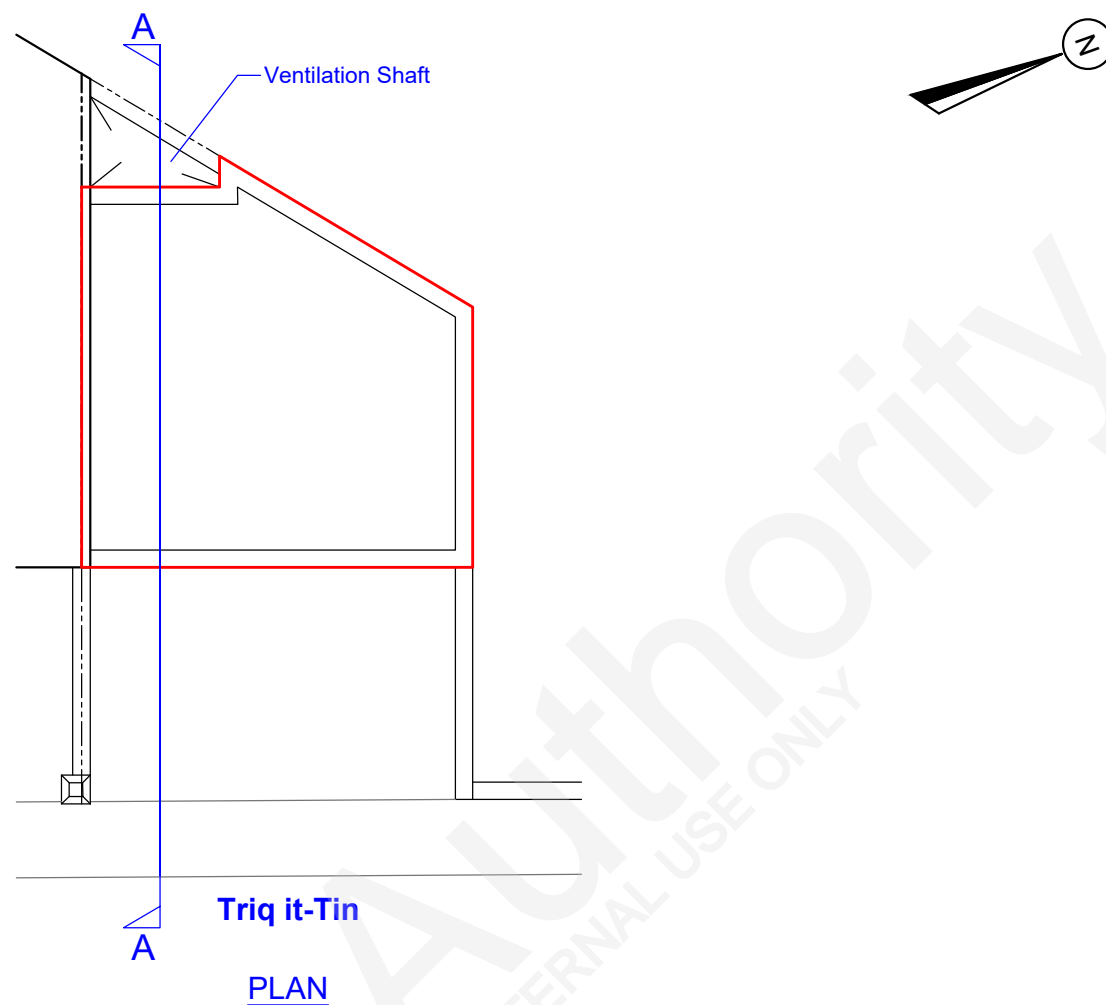

Site Plan
S.S. 3086

Scale 1:2500
Map Ref.: 31723
87010

Property No : E270370
Area : 24m²

LANDS Authority
Estate Management & Business Development

Auberge de Baviere
St. Sebastian Str, Valletta
Phone (00356) 2295 3238/39/40/42
Website landsauthority.org.mt

Locality: **SANNAT (Gozo)**

P.D. No.: **154_99_1** Scale : **1 : 100**

File No.: **L 131/2014** Drawn by : **bugem151**

A&CE **sgd (S. Scotto)**

Date : **14th July, 2021**

Extent interpreted from plan submitted by Enemalta (Red 44 in File L 131/2014). Extent checked on-site in July 2021.