

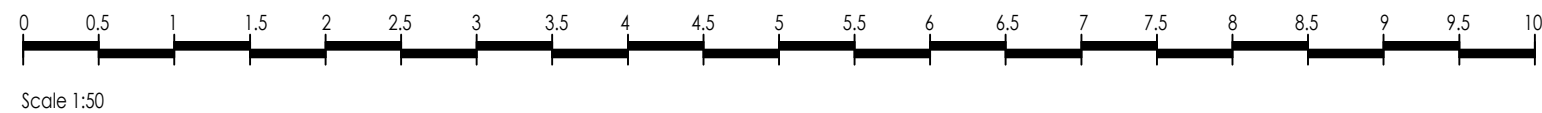


Garage No. 3
Wesghat Mattia Preti
Tal-Hawli Housing Estate
IL-BIRGU

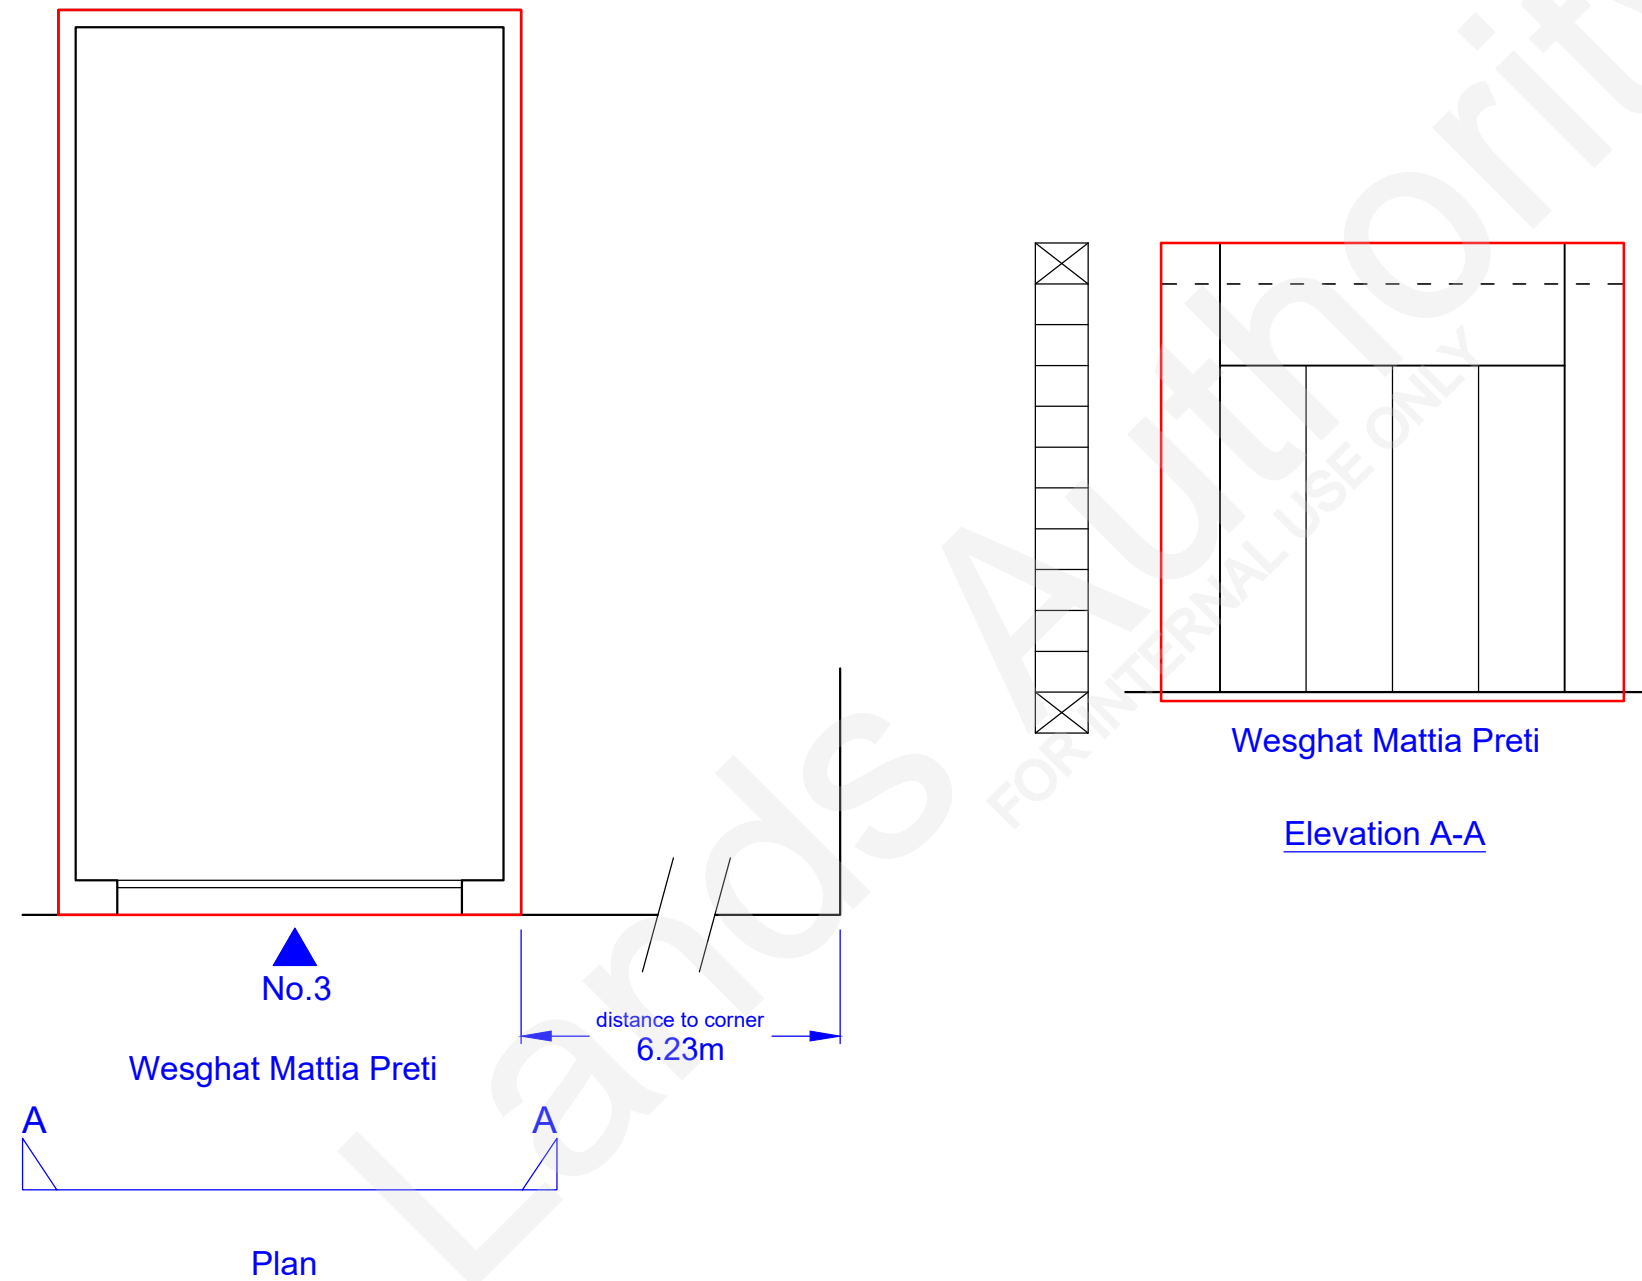

MEASURED ON SITE IN MARCH 2020.

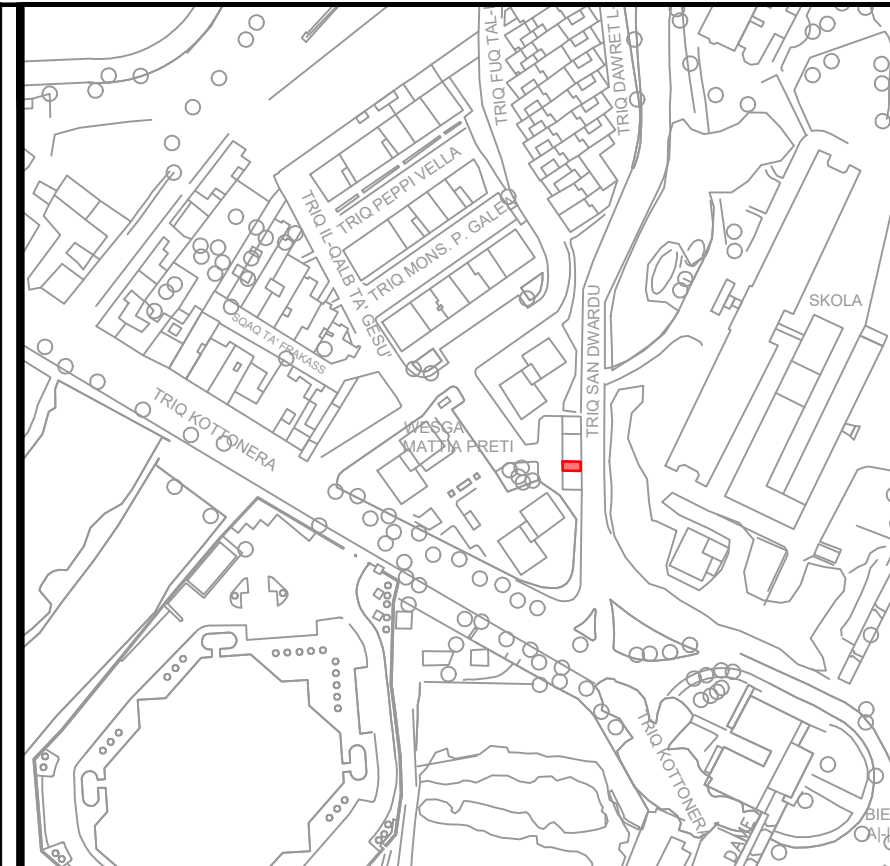

Site Plan
 S.S. 5671

Scale 1:2500
 Map Ref.: 57483
 71098

Property No : 72183
 Area : 18.30 m²
 (Without Airspace)

LANDS Authority
 Auberge de Baviere
 St. Sebastian Str, Valletta
 Phone (00356) 2295 3238/39/40/42
 Website landsauthority.org.mt

Estate Management & Business Development

Locality: **BIRGU**

P.D. No.: **78_80_13_3** Scale: **1 : 50**

File No.: **L 121/78/3** Drawn by: **bugem151**

A&CE (sgd. S. Scotto)

Date: **9th March 2020**