




No.104,  
TRIQ RUDOLFU,  
SLIEMA

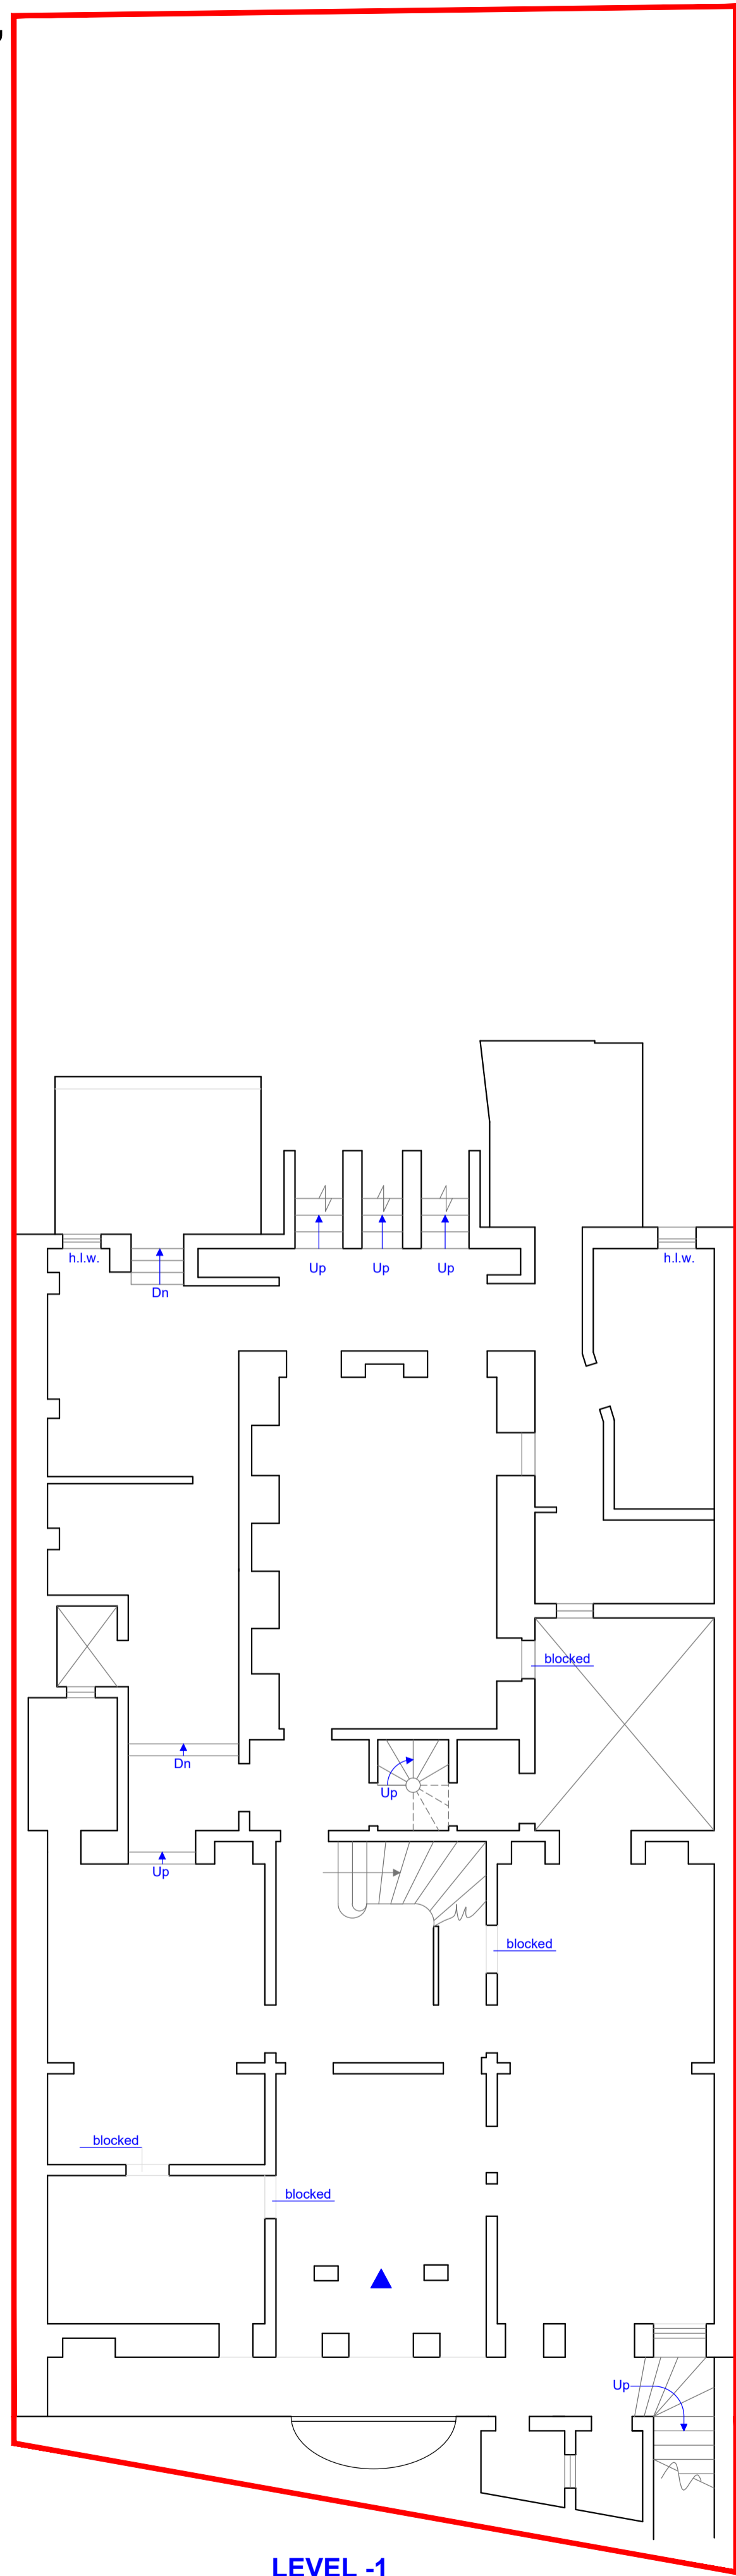


LEVEL -1

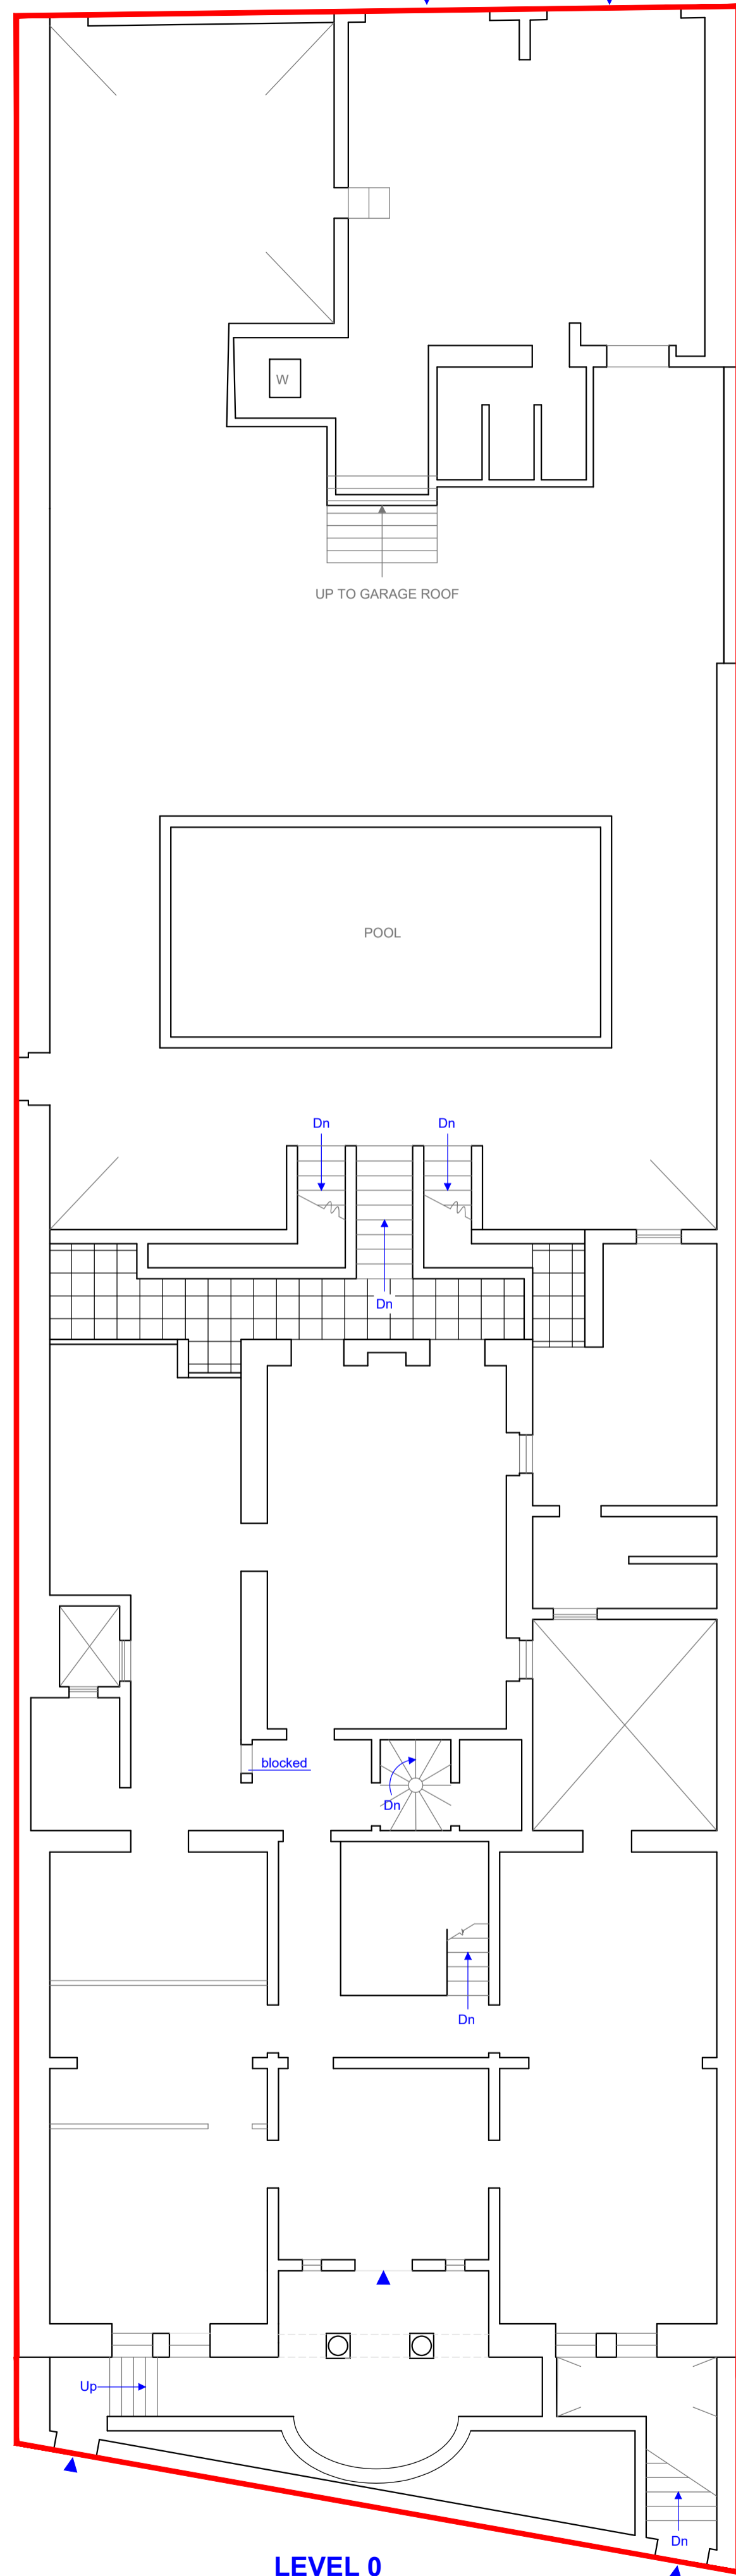


LEVEL 0  
TRIQ RUDOLFU

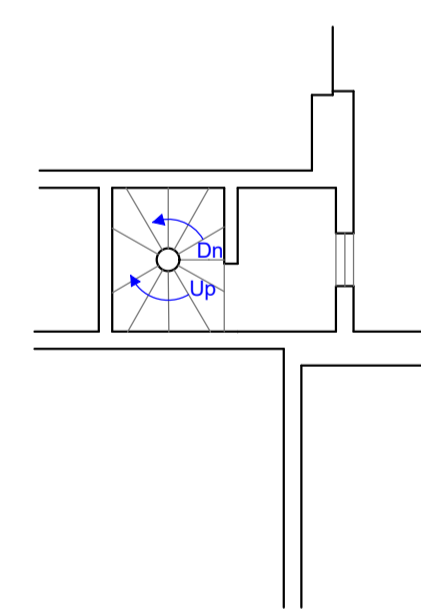

INTERMEDIATE LEVEL BETWEEN  
LEVEL 0 AND LEVEL 1

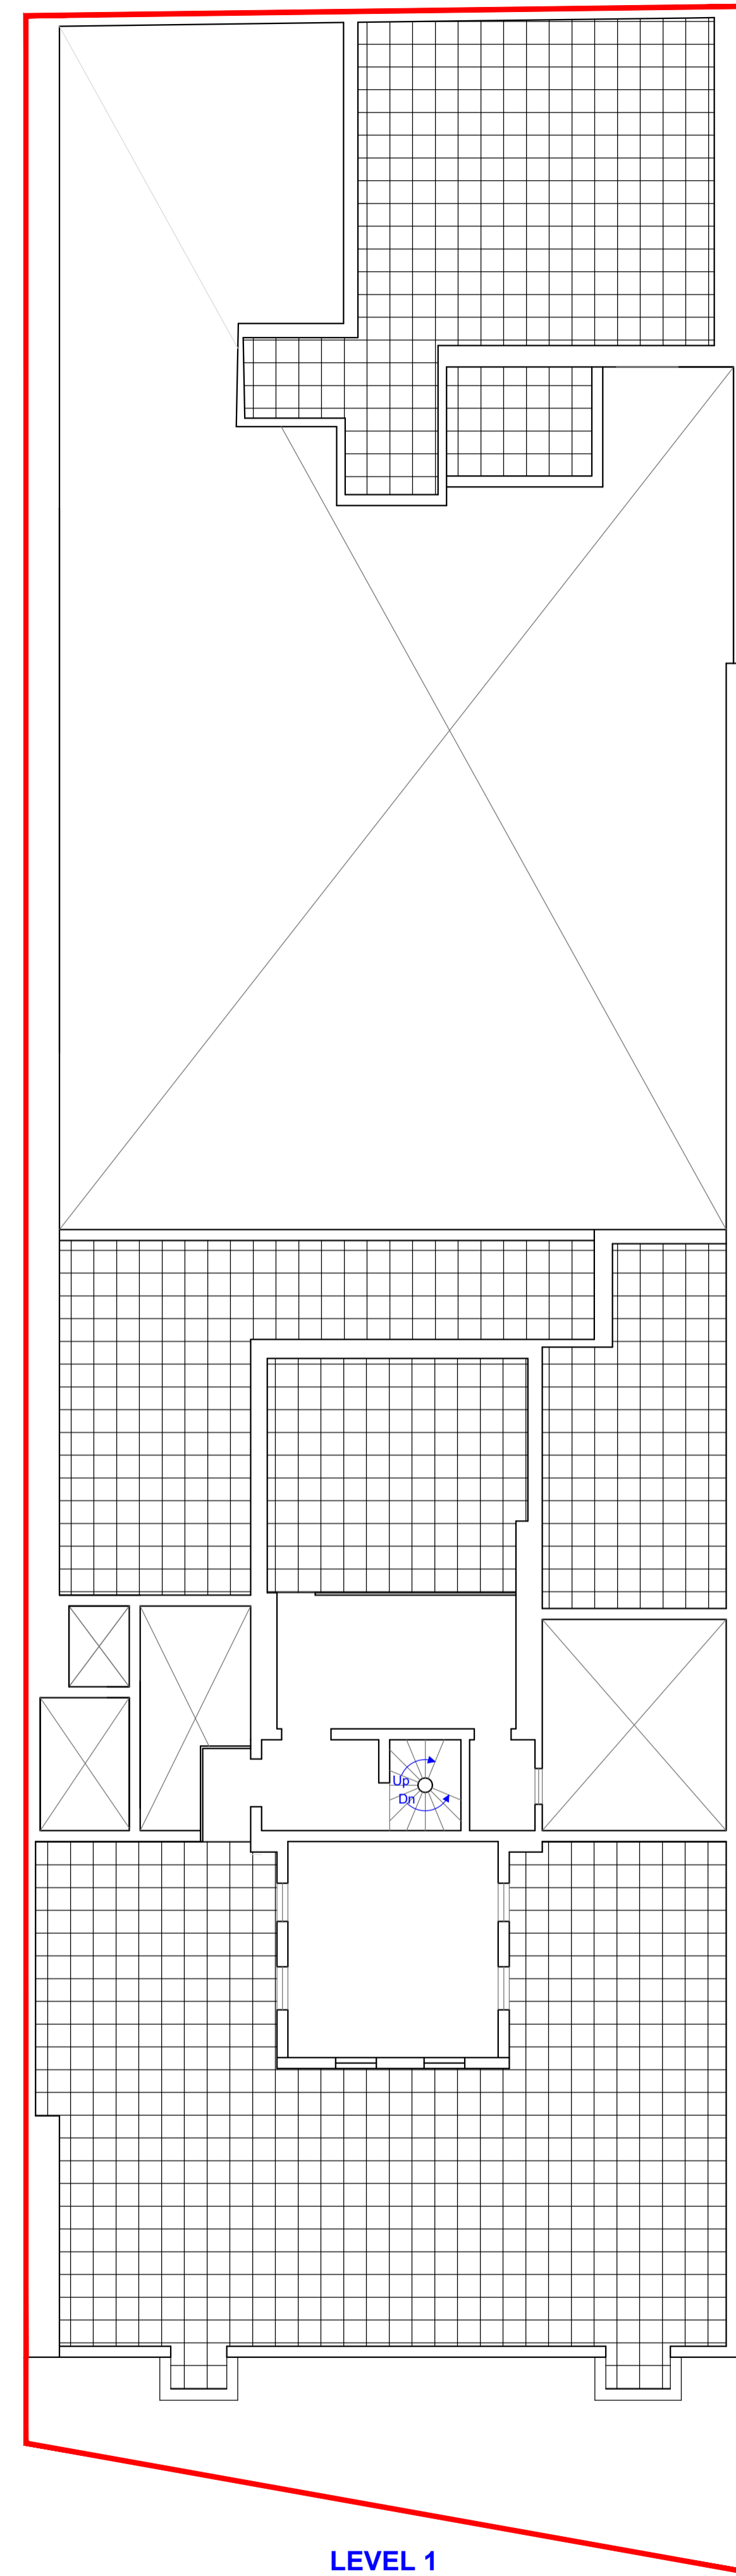


LEVEL 1

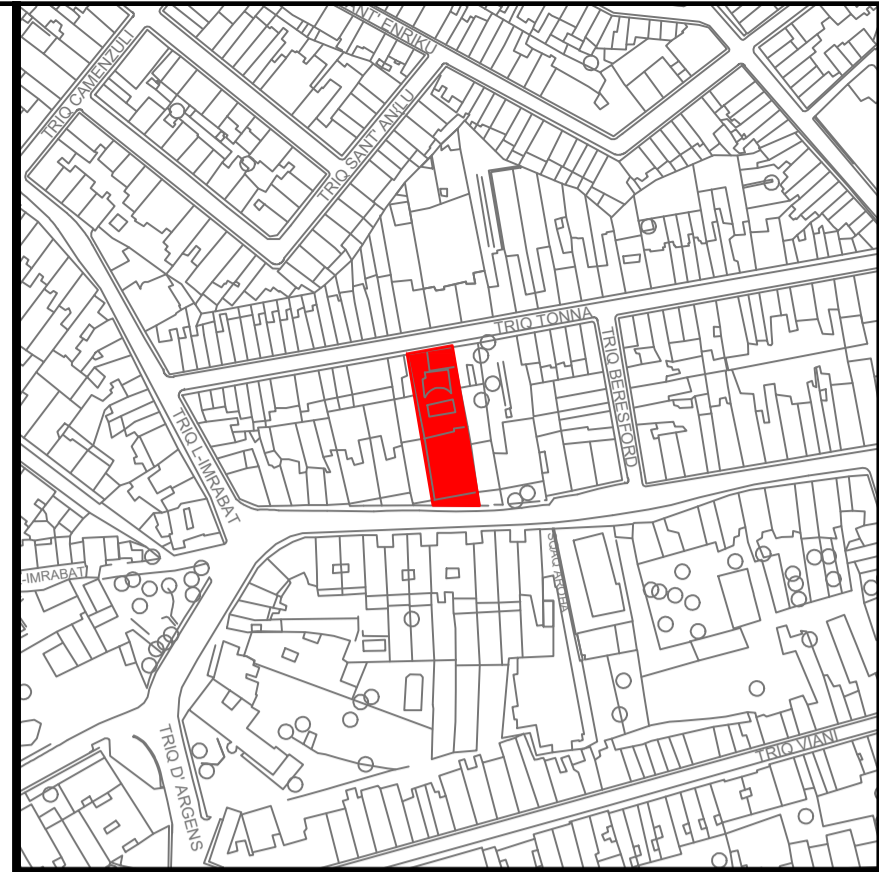

Site Plan  
S.S. 5474

Scale 1:2500  
Map Ref.: 54527  
74296

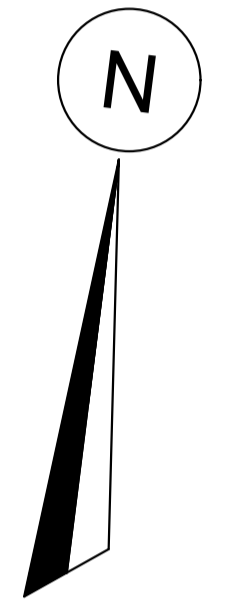

Property No. : G09136  
Area : 789m<sup>2</sup>

**LANDS Authority**  
Estate Management & Business Development

Auberge de Baviere  
St. Sebastian Str, Valletta  
Phone (00356) 2295 3238/39/40/42  
Website landsauthority.org.mt

Locality: **SLIEMA**

P.D. No.: **19\_85\_A** Scale: **1 : 100**

File No.: **L /492/1984** Drawn by: **mizzj131**

sgd (S. Scotto)

A&CE

Date: **10th June 2022**

