
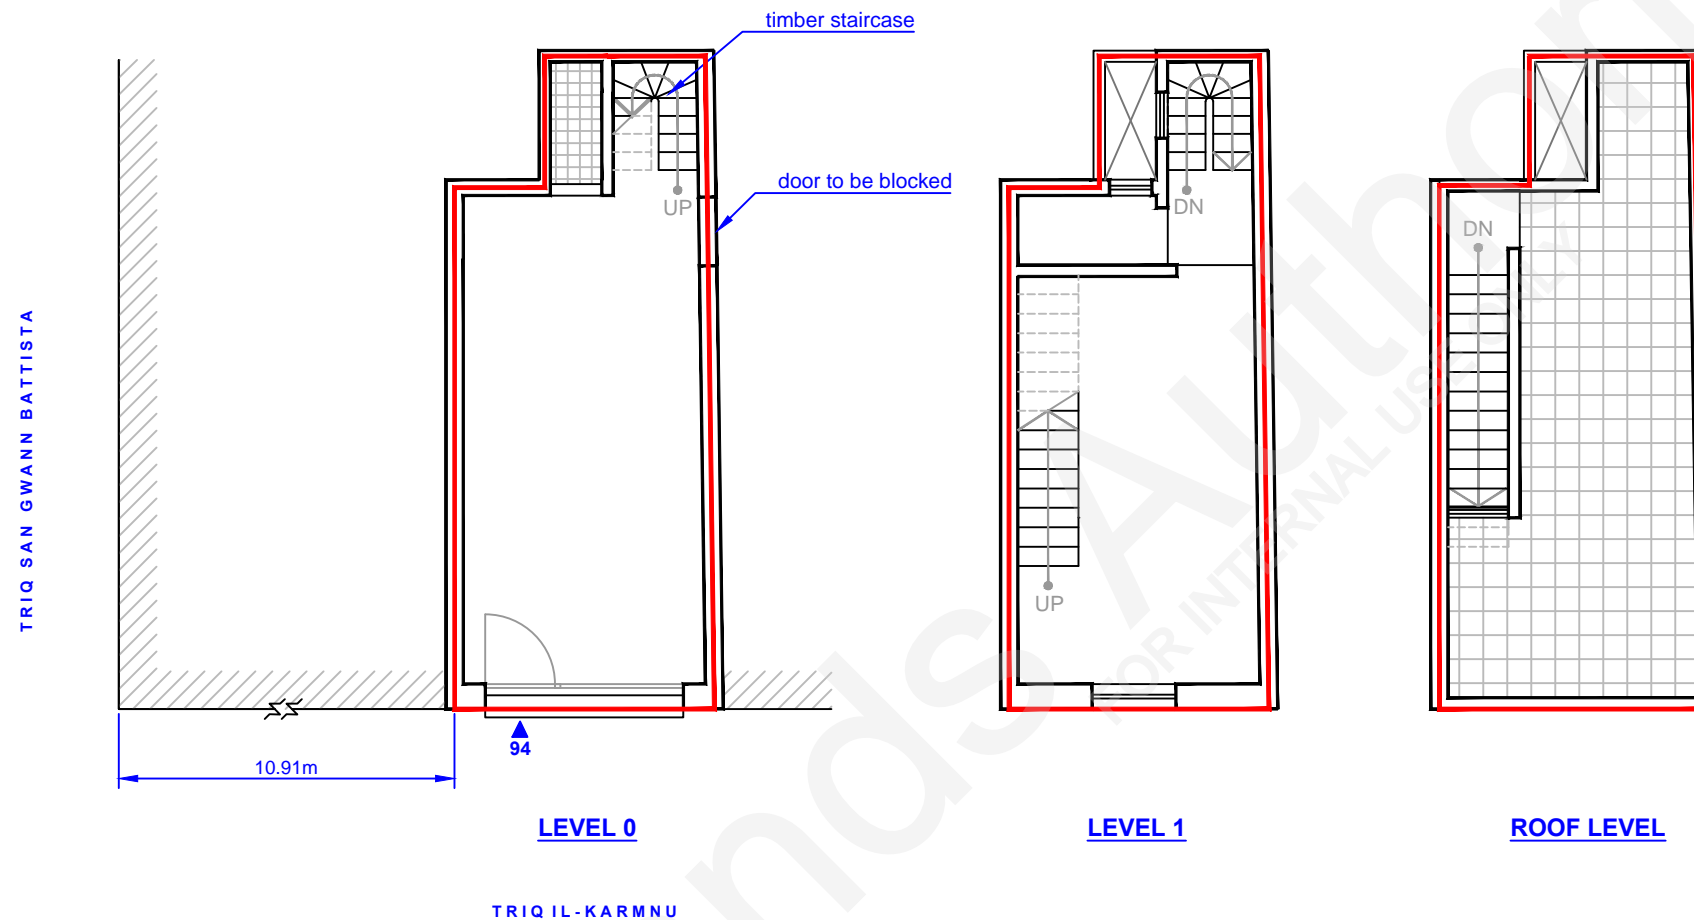


SHOP 94, TRIQ IL-KARMNU, SLIEMA.

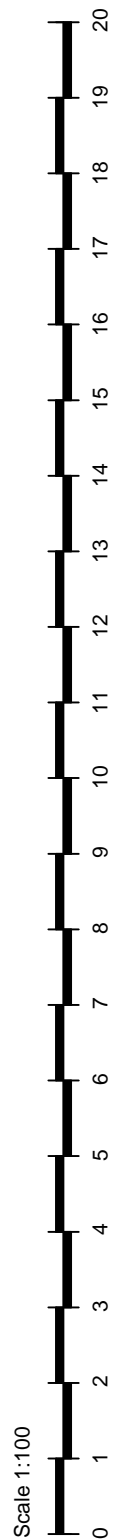

Site Plan
S.S. 5474

Scale 1:2500
Map Ref.: 54940
74418


Property No : J68224
Area : 27m²



Auberge de Baviere
St. Sebastian Str, Valletta
Phone (00356) 2295 3238/39/40/42
Website landsauthority.org.mt

Estate Management & Business Development

| | |
|-------------------------------|----------------------------|
| Locality: SLIEMA | |
| P.D. No.: 2021_0427 | Scale : 1 : 100 |
| File No.: T 594 / 2000 | Drawn by : cianj014 |

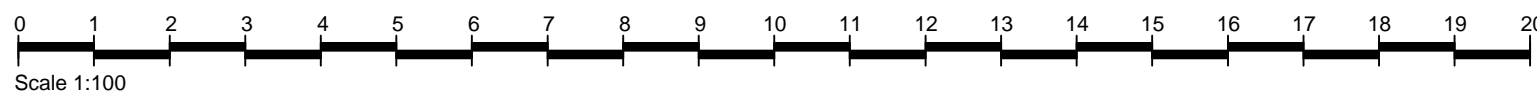

A&CE **sgd (S. Scotto)**

Date : **29 th July 2021**