


Site off Triq Manuel Magri IN-NAXXAR

TRIQ MANUEL MAGRI

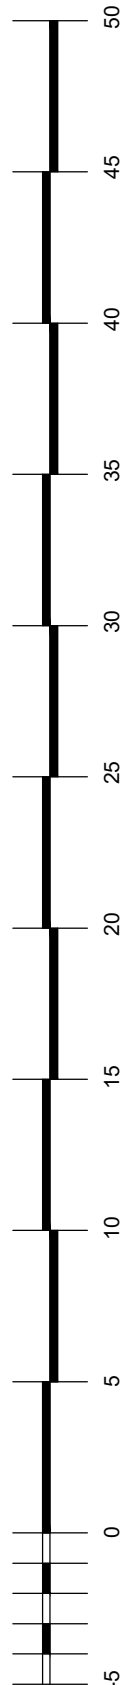

Scale 1:250

Extents interpreted from PD 2012_262 & PD 2012_262_B.



Site Plan
S.S. 4874

Scale 1:2500
Map Ref.: 49093
74476

 PROPERTY No.: **E26651**
AREA : **750m²**



Auberge de Baviere
St. Sebastian Str, Valletta
Phone (00356) 2295 3238/39/40/42
Website landsauthority.org.mt

Estate Management & Business Development

Locality: IN-NAXXAR	
P.D. No.: 2012_262_1	Scale : 1 : 250
File No.: L 62/2012/5	Drawn by : bugem151

A&CE **sgd (J. Schembri)**

Date : **29th October 2021**