



Sites A, B, C at Tunny Net Complex Triq il-Marfa, IL-MELLIEHA

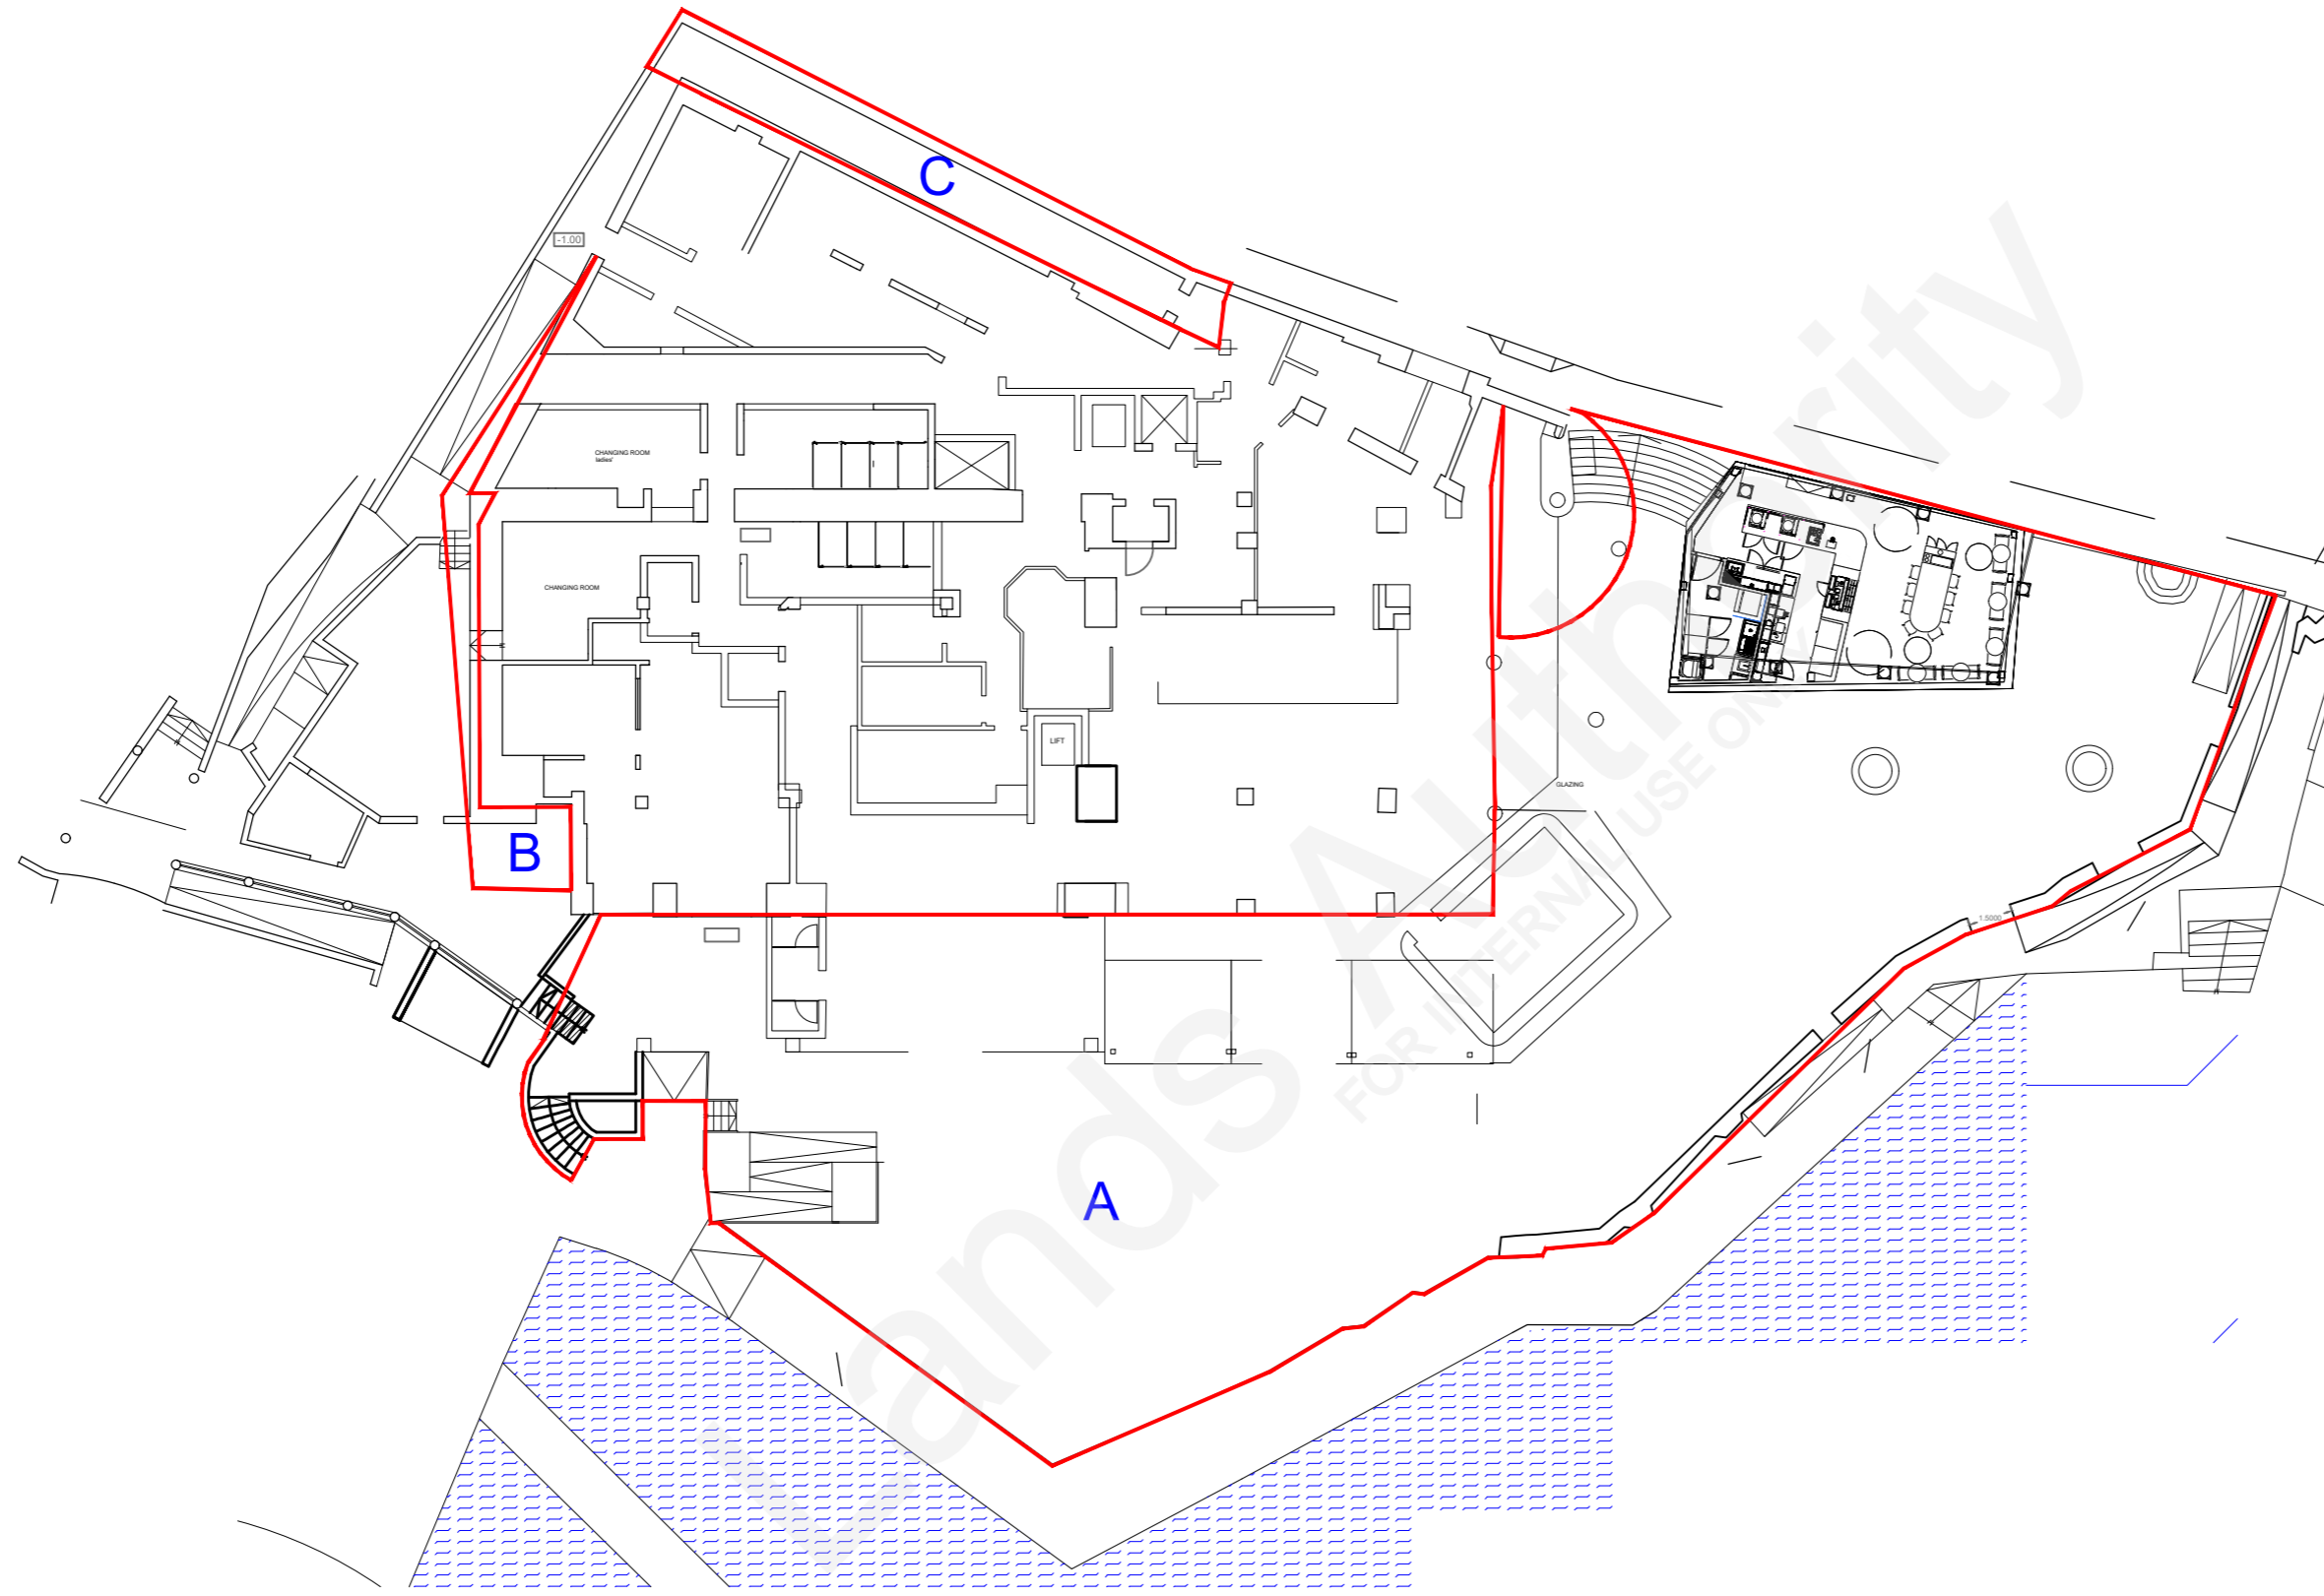

Site Plan
S.S. 4280

Scale 1:2500
Map Ref.: 41995
80584

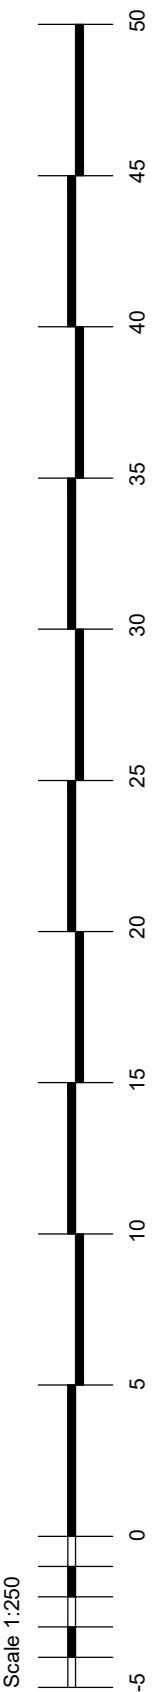

PROPERTY No.: E270440

- A** Area: 856.00m²
- B** Area: 22.00m²
- C** Area: 44.00m²



Auberge de Baviere
St. Sebastian Str, Valletta
Phone (00356) 2295 3238/39/40/42
Website landsauthority.org.mt


Estate Management & Business Development

Locality: MELLIEHA	
P.D. No.: 2021_0507	Scale: 1 : 250
File No.: L 358/1964/II/2	Drawn by: bugem151

sgd (J.Schembri)

A&CE

Date: 30th August 2021

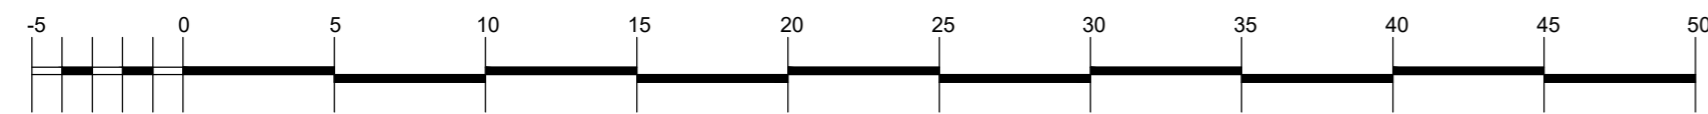

Scale 1:250

Extent interpreted from Drawing submitted by Architect D.Sciberras as shown in Red 17 in File No.: L358/64/II/2