

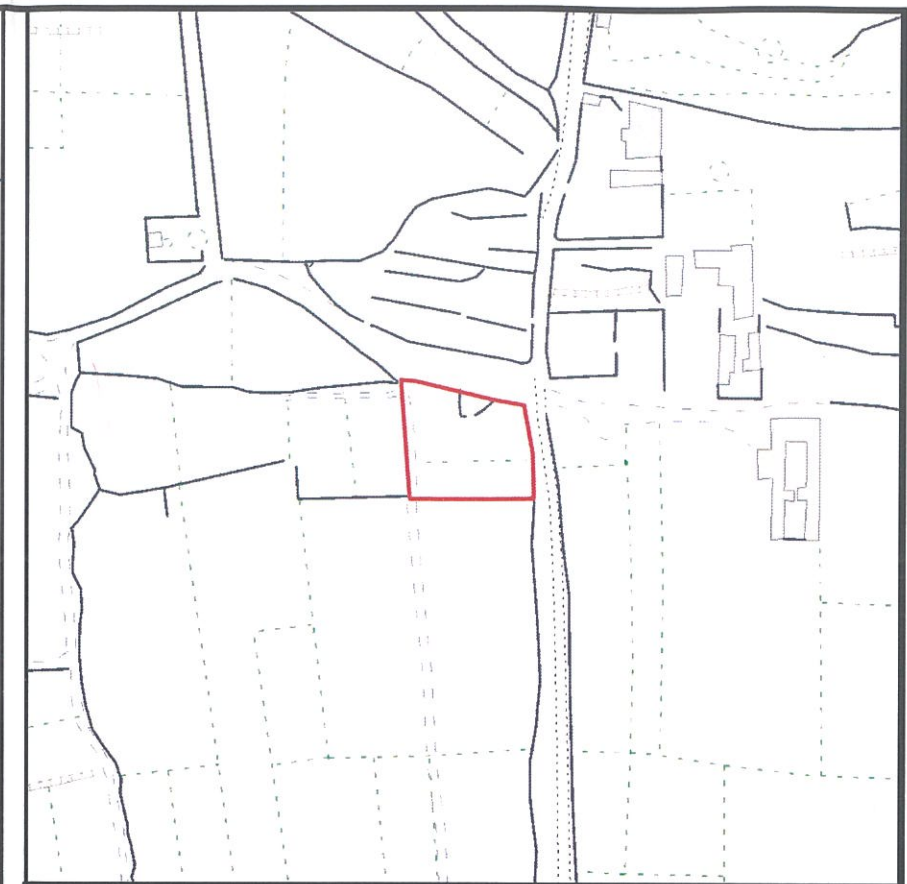


**SITE AT TRIQ IR-RAMLIJA C/W
TRIQ BINGEMMA,
MGARR.
MALTA**

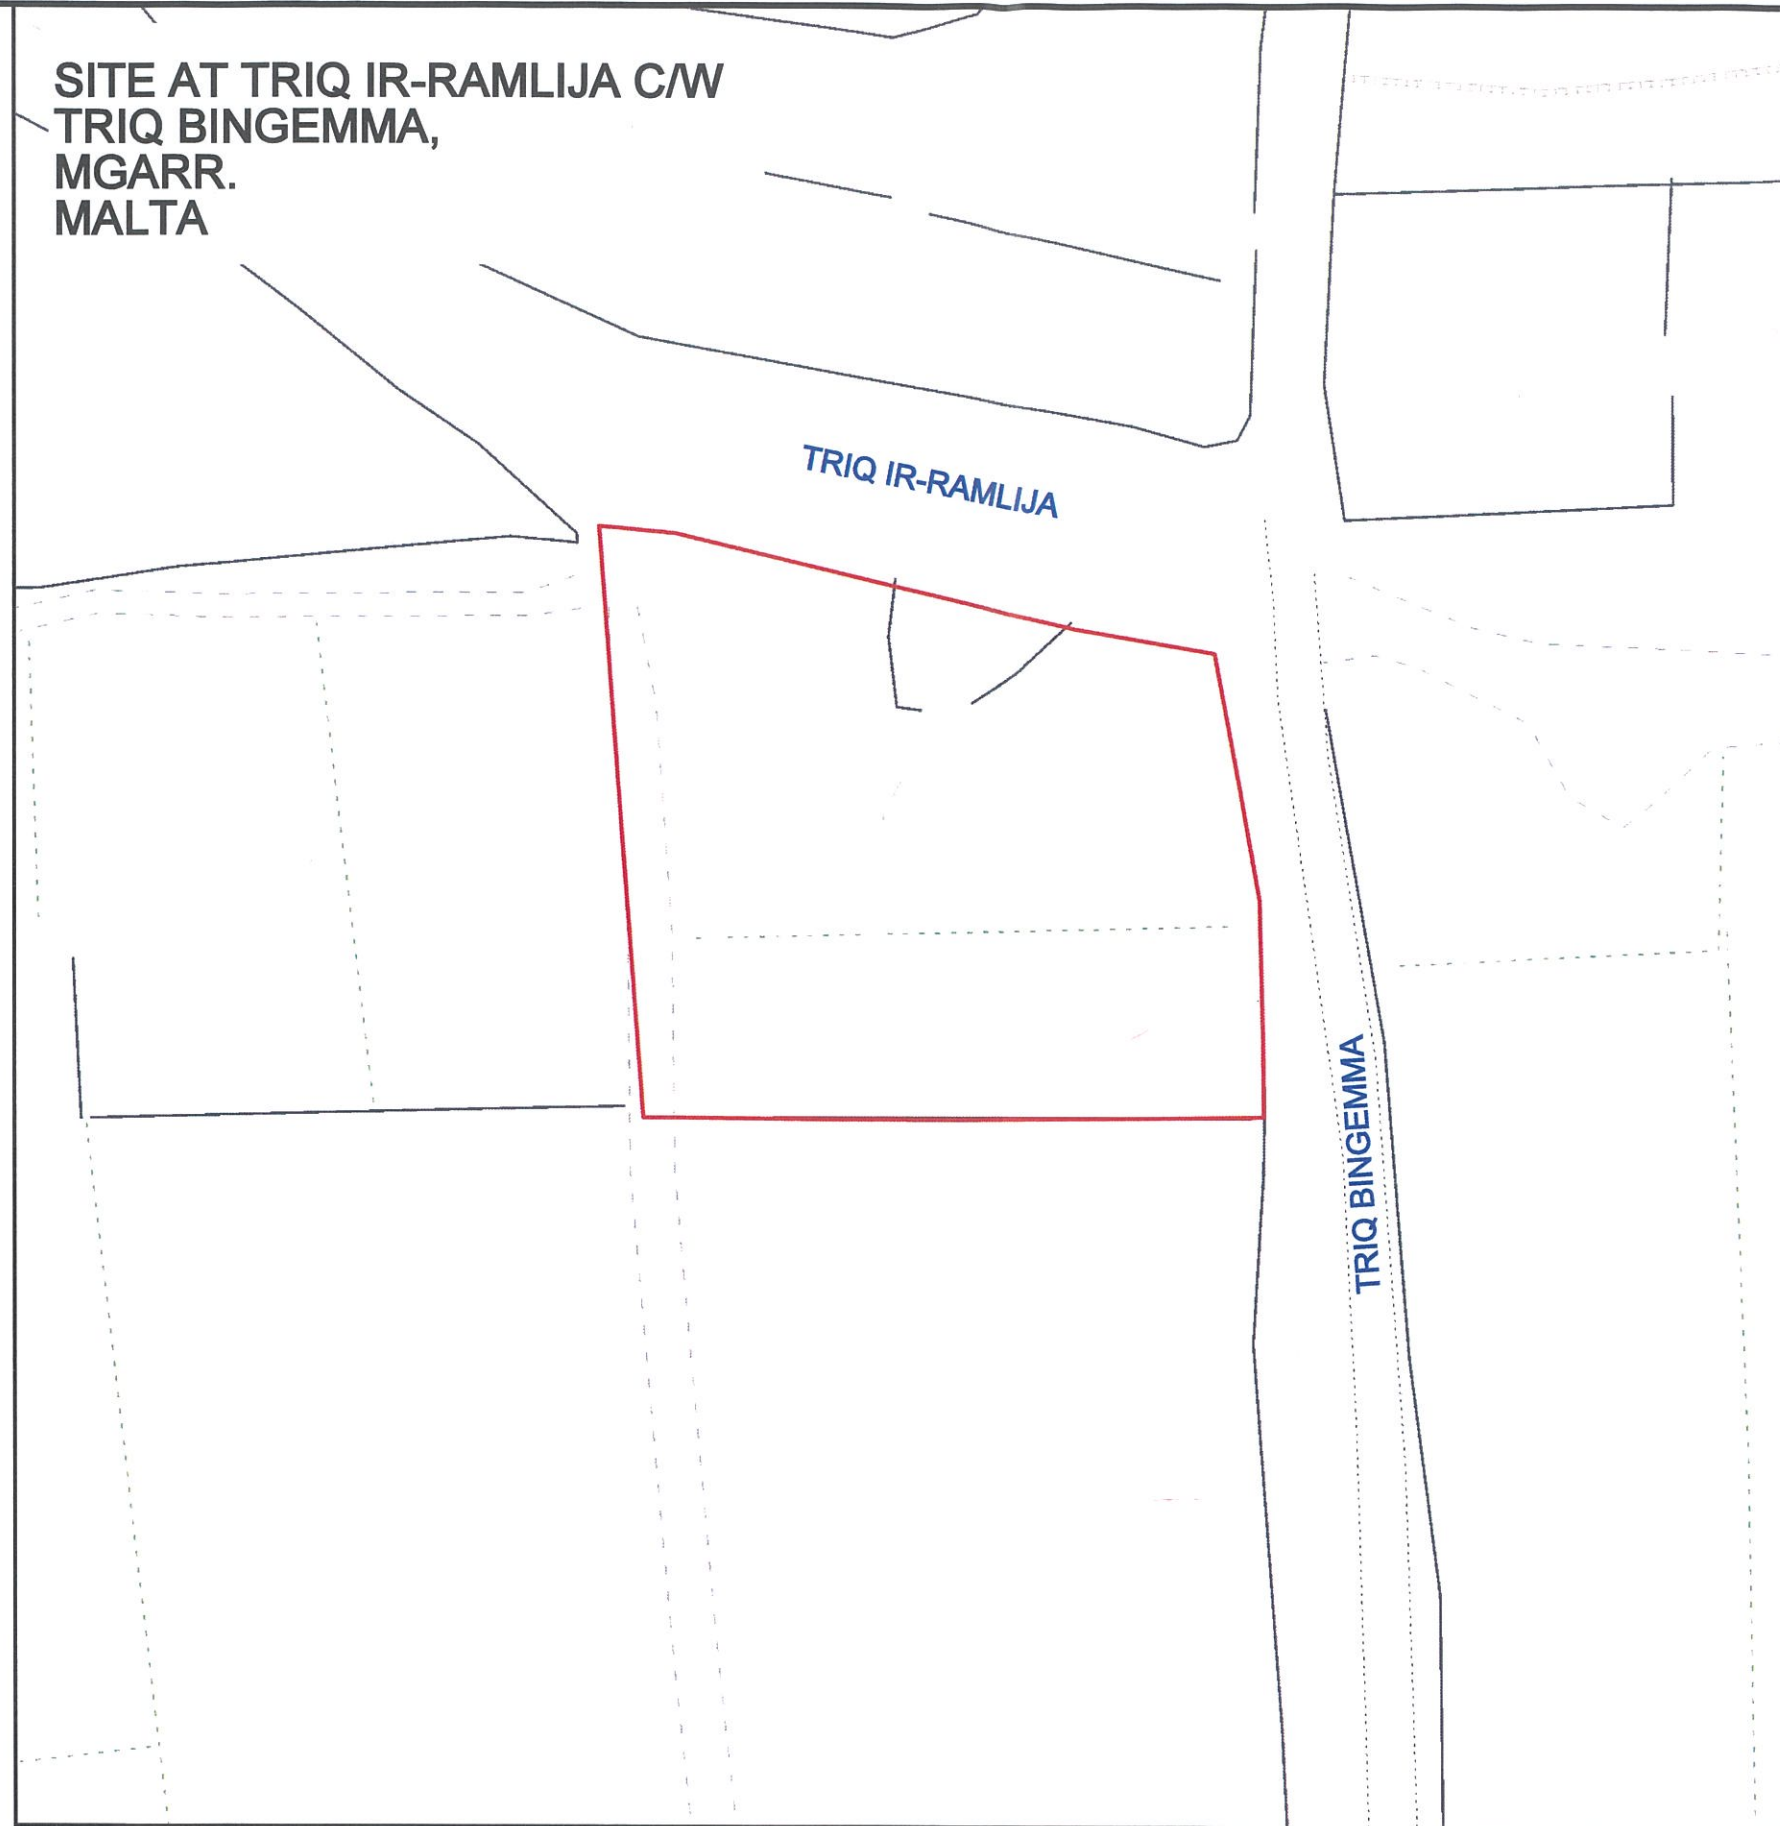


Site Plan
S.S. 4275

Scale: 1:2500
Map Ref. 43402
75085

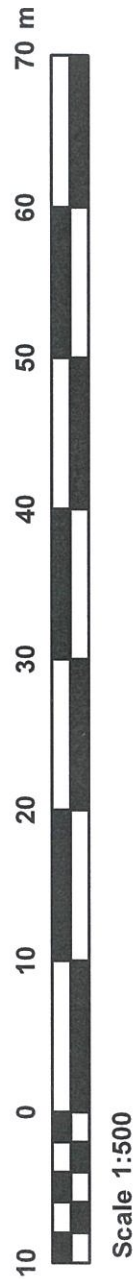

 **PROPERTY NO : J211298**
AREA : 1,444m²

SUBJECT TO ANY EXISTING SERVITUDES

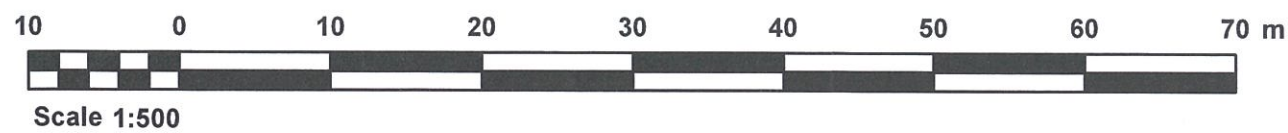

INTERPRETED FROM REGISTRATION AND FROM ADJACENT TENEMENTS

**LANDS AUTHORITY - ESTATE MANAGEMENT
AND BUSINESS DEVELOPMENT DIRECTORATE**

LOCALITY: MGARR

P.D. NO: 2019_0788

SCALE 1:500

FILE: A1194/1997

DRAWN BY:
cianj014

(sgd. S. Scotto)

A&CE
DATE:10/12/2019

(sgd. R. Demicoli)
f/Chief Officer - Estate
Management & Business
DATE:10/12/2019