

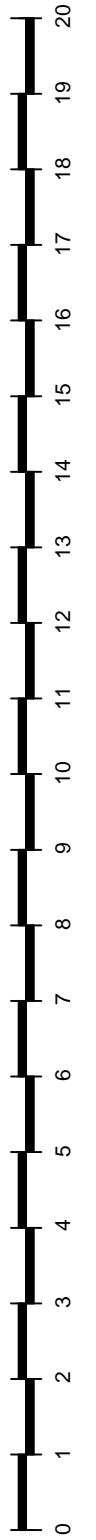


STALL 38, PAOLA MARKET, ARCADE STREET, PAOLA.

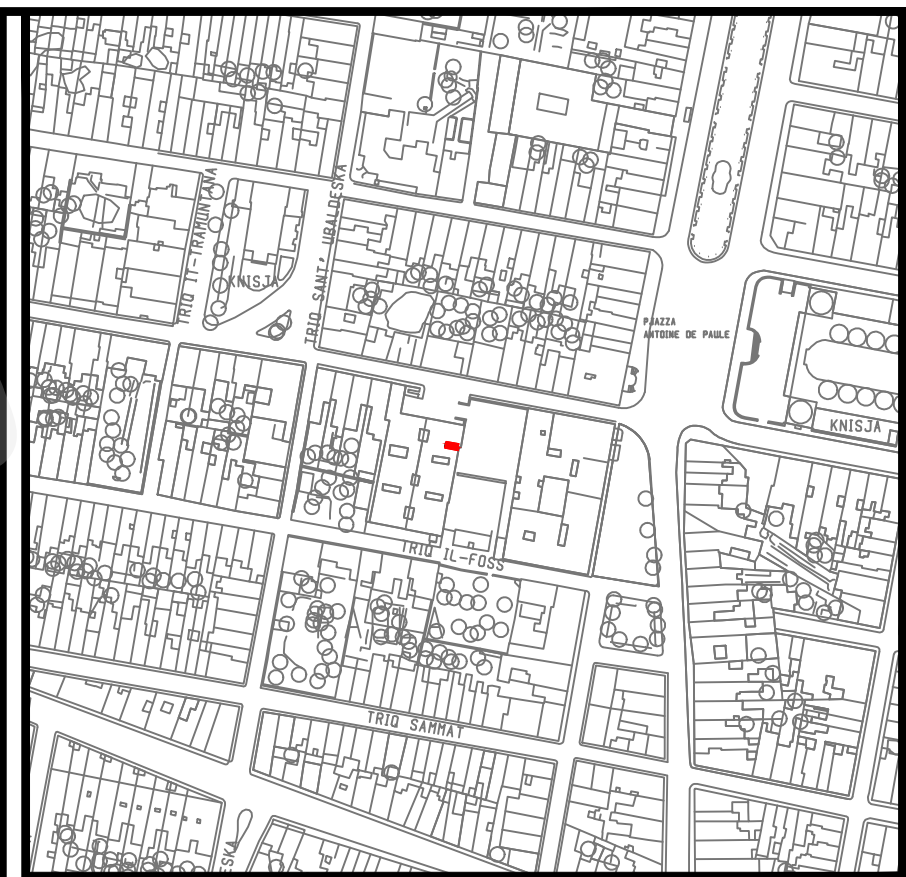

TRIQ L-ARKATA

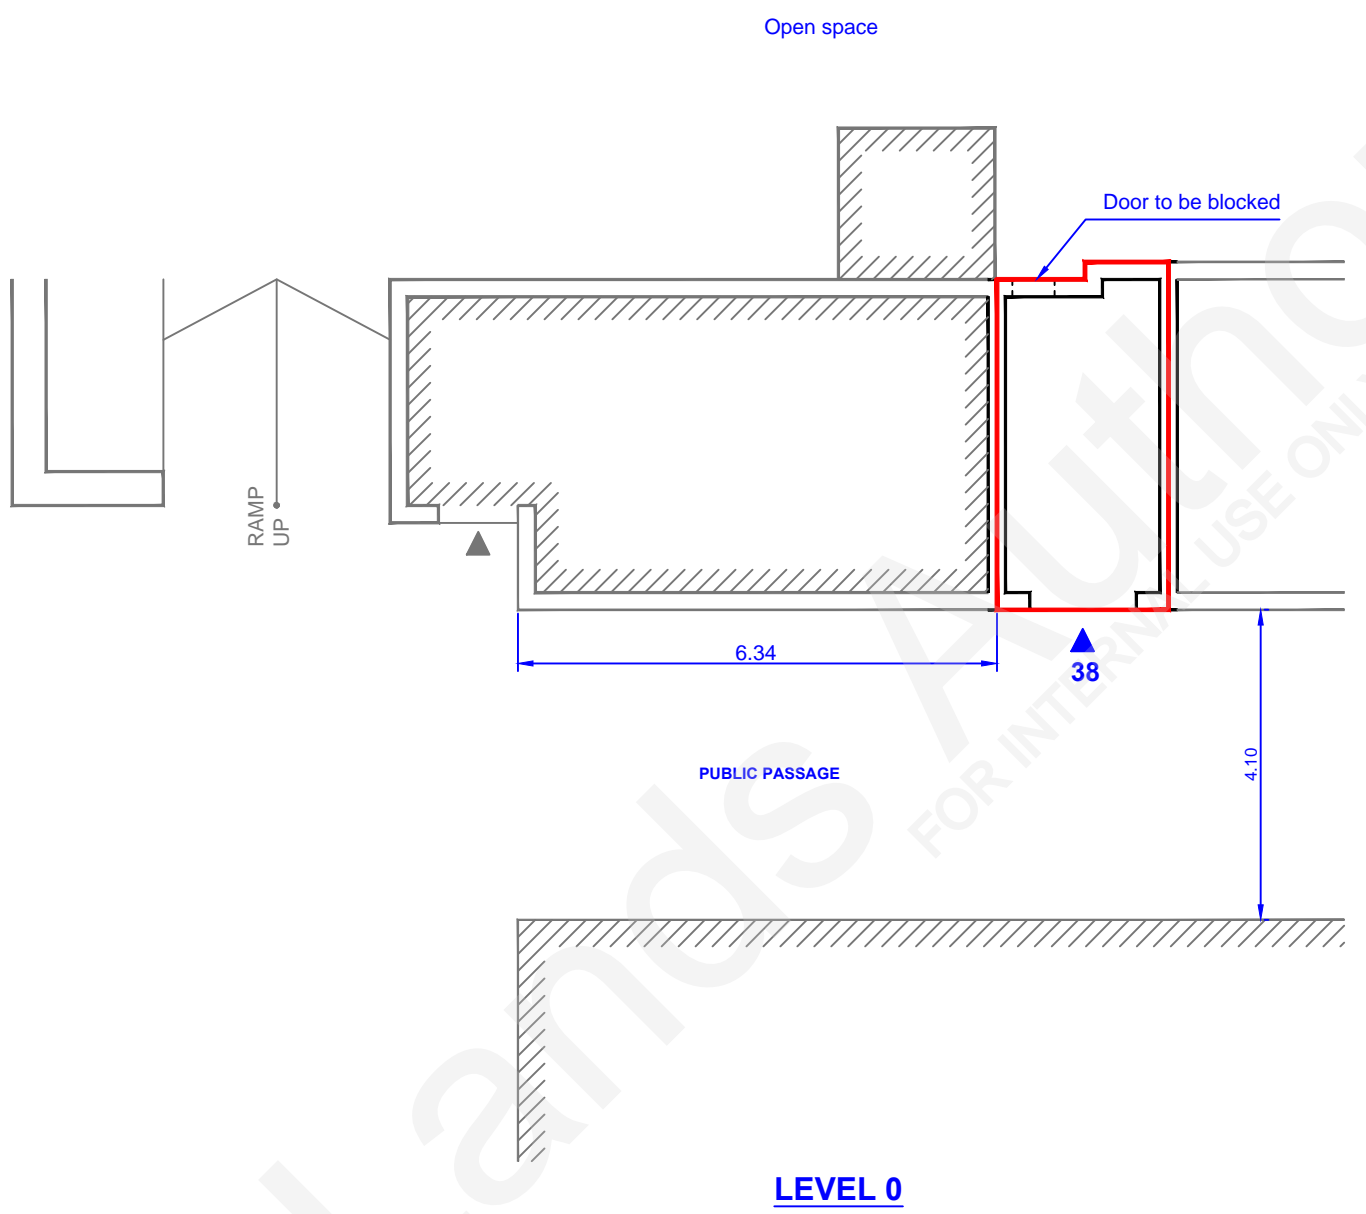

Site Plan
S.S. 5469

Scale 1:2500
Map Ref.: 55505
69998

Property No : 72593
Area : 10.17m²
(Ground Floor level only)



Auberge de Baviere
St. Sebastian Str, Valletta
Phone (00356) 2295 3238/39/40/42
Website landsauthority.org.mt

Estate Management & Business Development

Locality: PAOLA	
P.D. No.: 2016_0024_1	Scale : 1 : 100
File No.: L 62 / 78 / 38	Drawn by : cianj014

A&CE **sgd (S. Scotto)**
Date : **06 th July 2021**

