



**SITE AT THE BACK
OF PLOT 76,
TRIQ IL-FRIEFET,
MARSASCALA.**

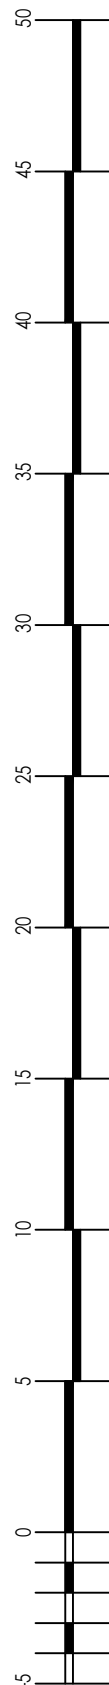

SCALE 1 : 250

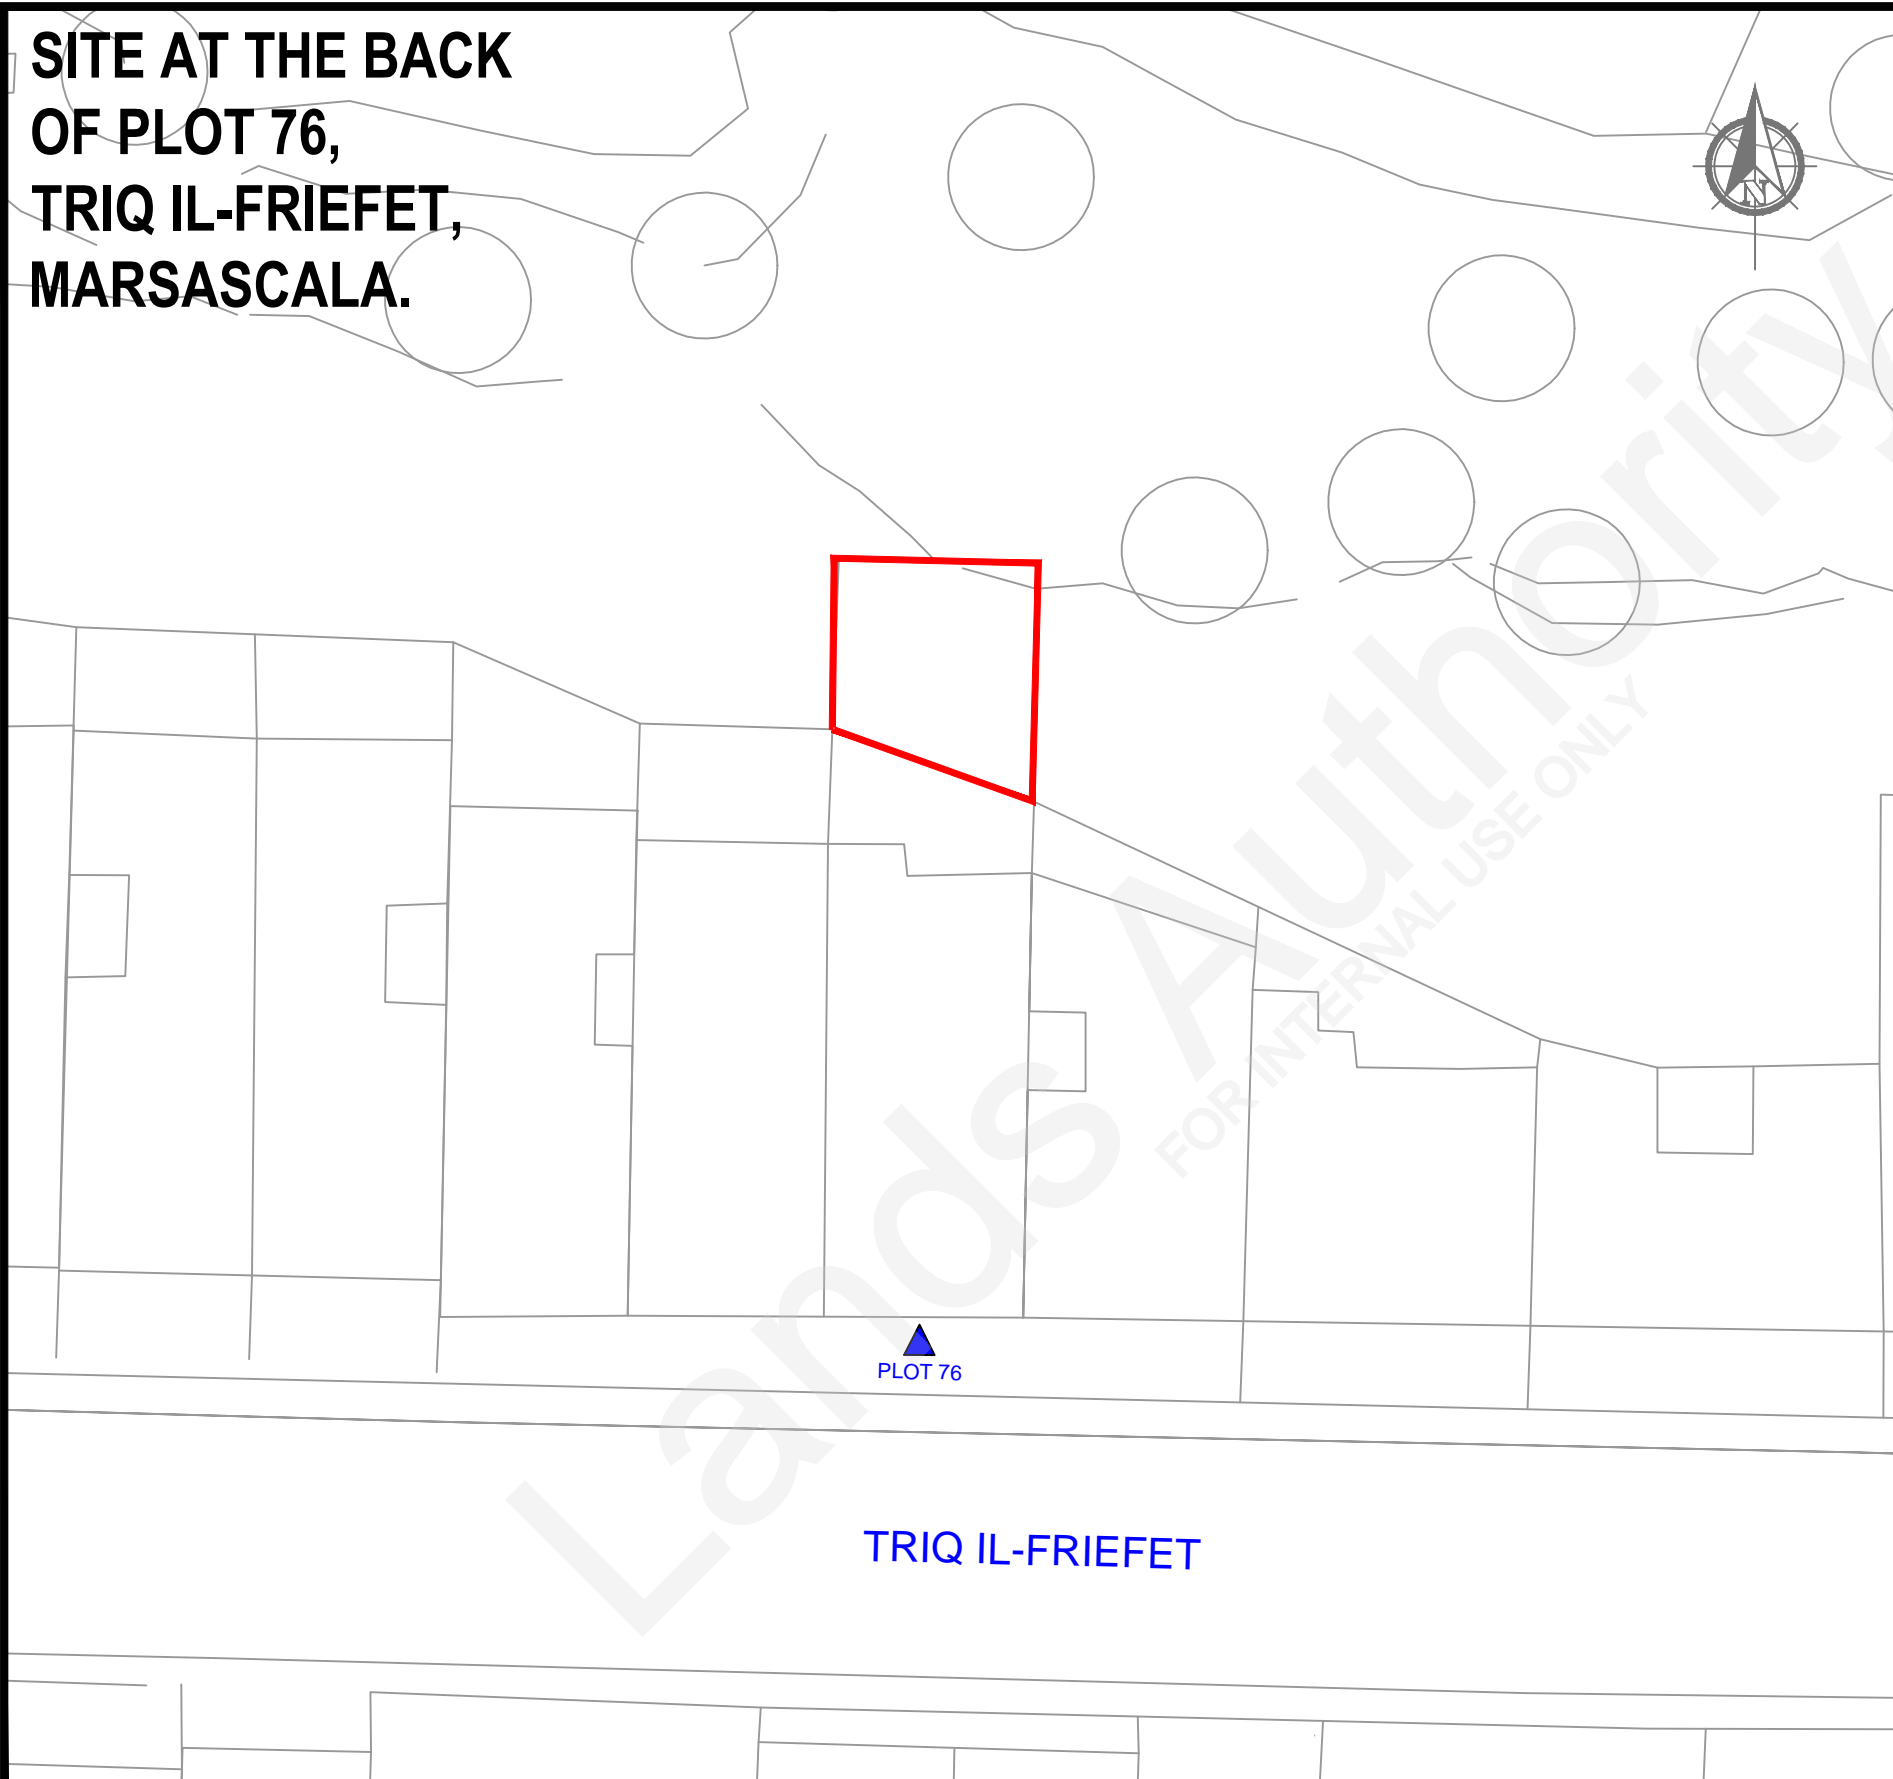

SCALE 1 : 250



Site Plan
S.S. 6069

Scale 1:2500
Map Ref.: 60176
69319

 PROPERTY NO : J212268
AREA : 45m²



Auberge de Baviere
St. Sebastian Str, Valletta
Phone (00356) 2295 3238/39/40/42
Website
landsauthority.org.mt

Estate Management & Business Development

Locality: MARSASCALA	
P.D. No.: 2021_0594	Scale : 1 : 250
File No.: A 4233 / 1997 / 10	Drawn by : cianj014

(sgd. J. Schembri)
A&CE

Date : **20 th October 2021**