
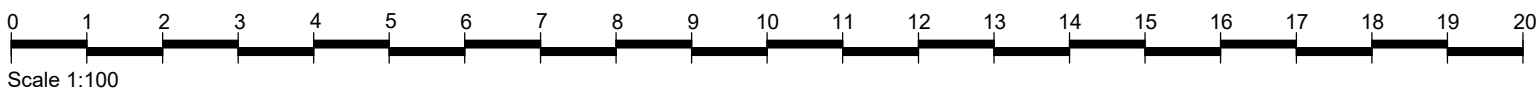
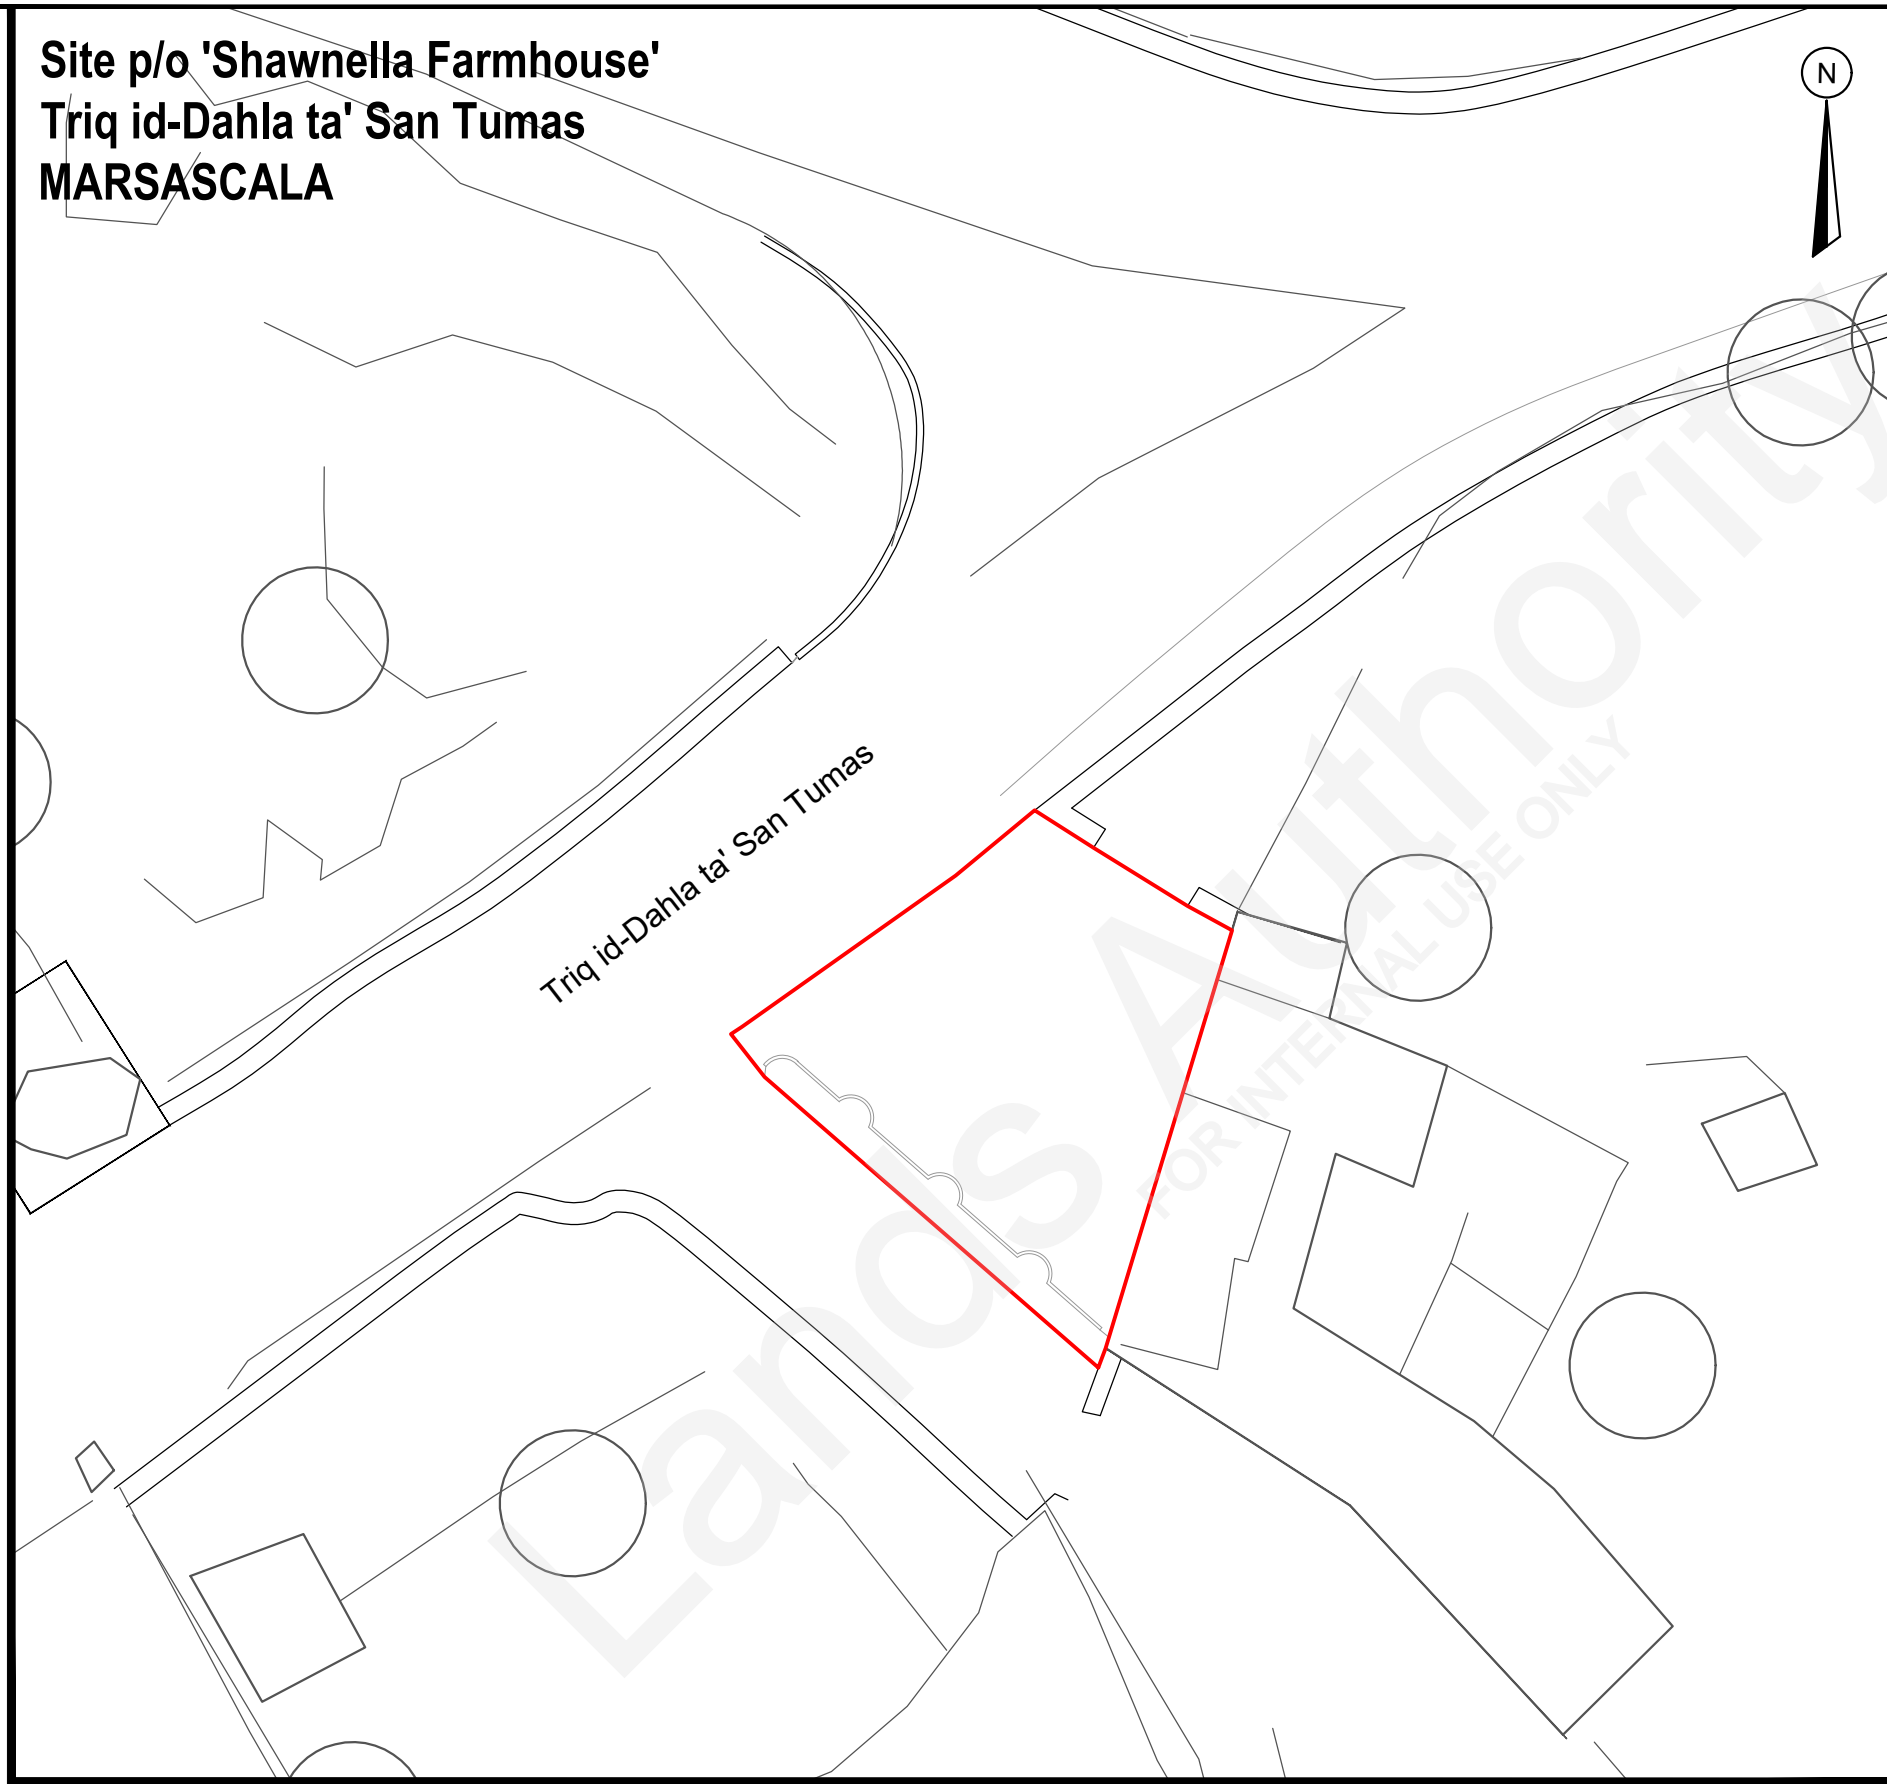


**Site p/o 'Shawnella Farmhouse'
Triq id-Dahla ta' San Tumas
MARSASCALA**

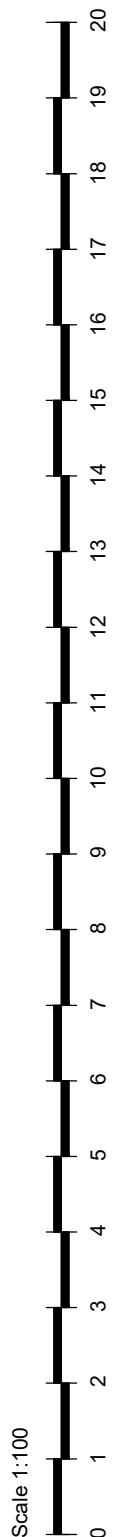

Site Plan
S.S. 5868

Scale 1:2500
Map Ref.: 59529
68236

Property No : E270352
Area : 157.5m²

LANDS Authority
Auberge de Baviere
St. Sebastian Str, Valletta
Phone (00356) 2295 3238/39/40/42
Website landsauthority.org.mt

Estate Management & Business Development

Locality: **MARSASCALA**

P.D. No.:	2021_0273	Scale :	1 : 100
-----------	------------------	---------	----------------

File No.:	L 102/2021	Drawn by :	bugem151
-----------	-------------------	------------	-----------------

A&CE **sgd (J. Schembri)**

Date : **31st May, 2021**