
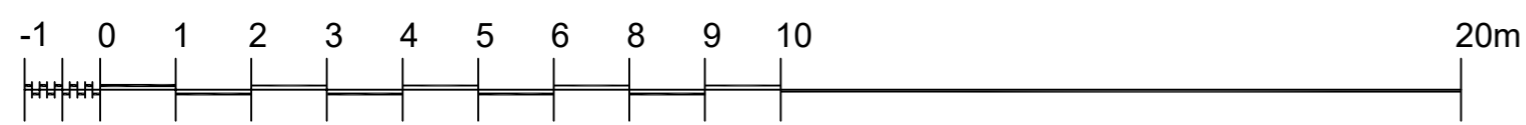
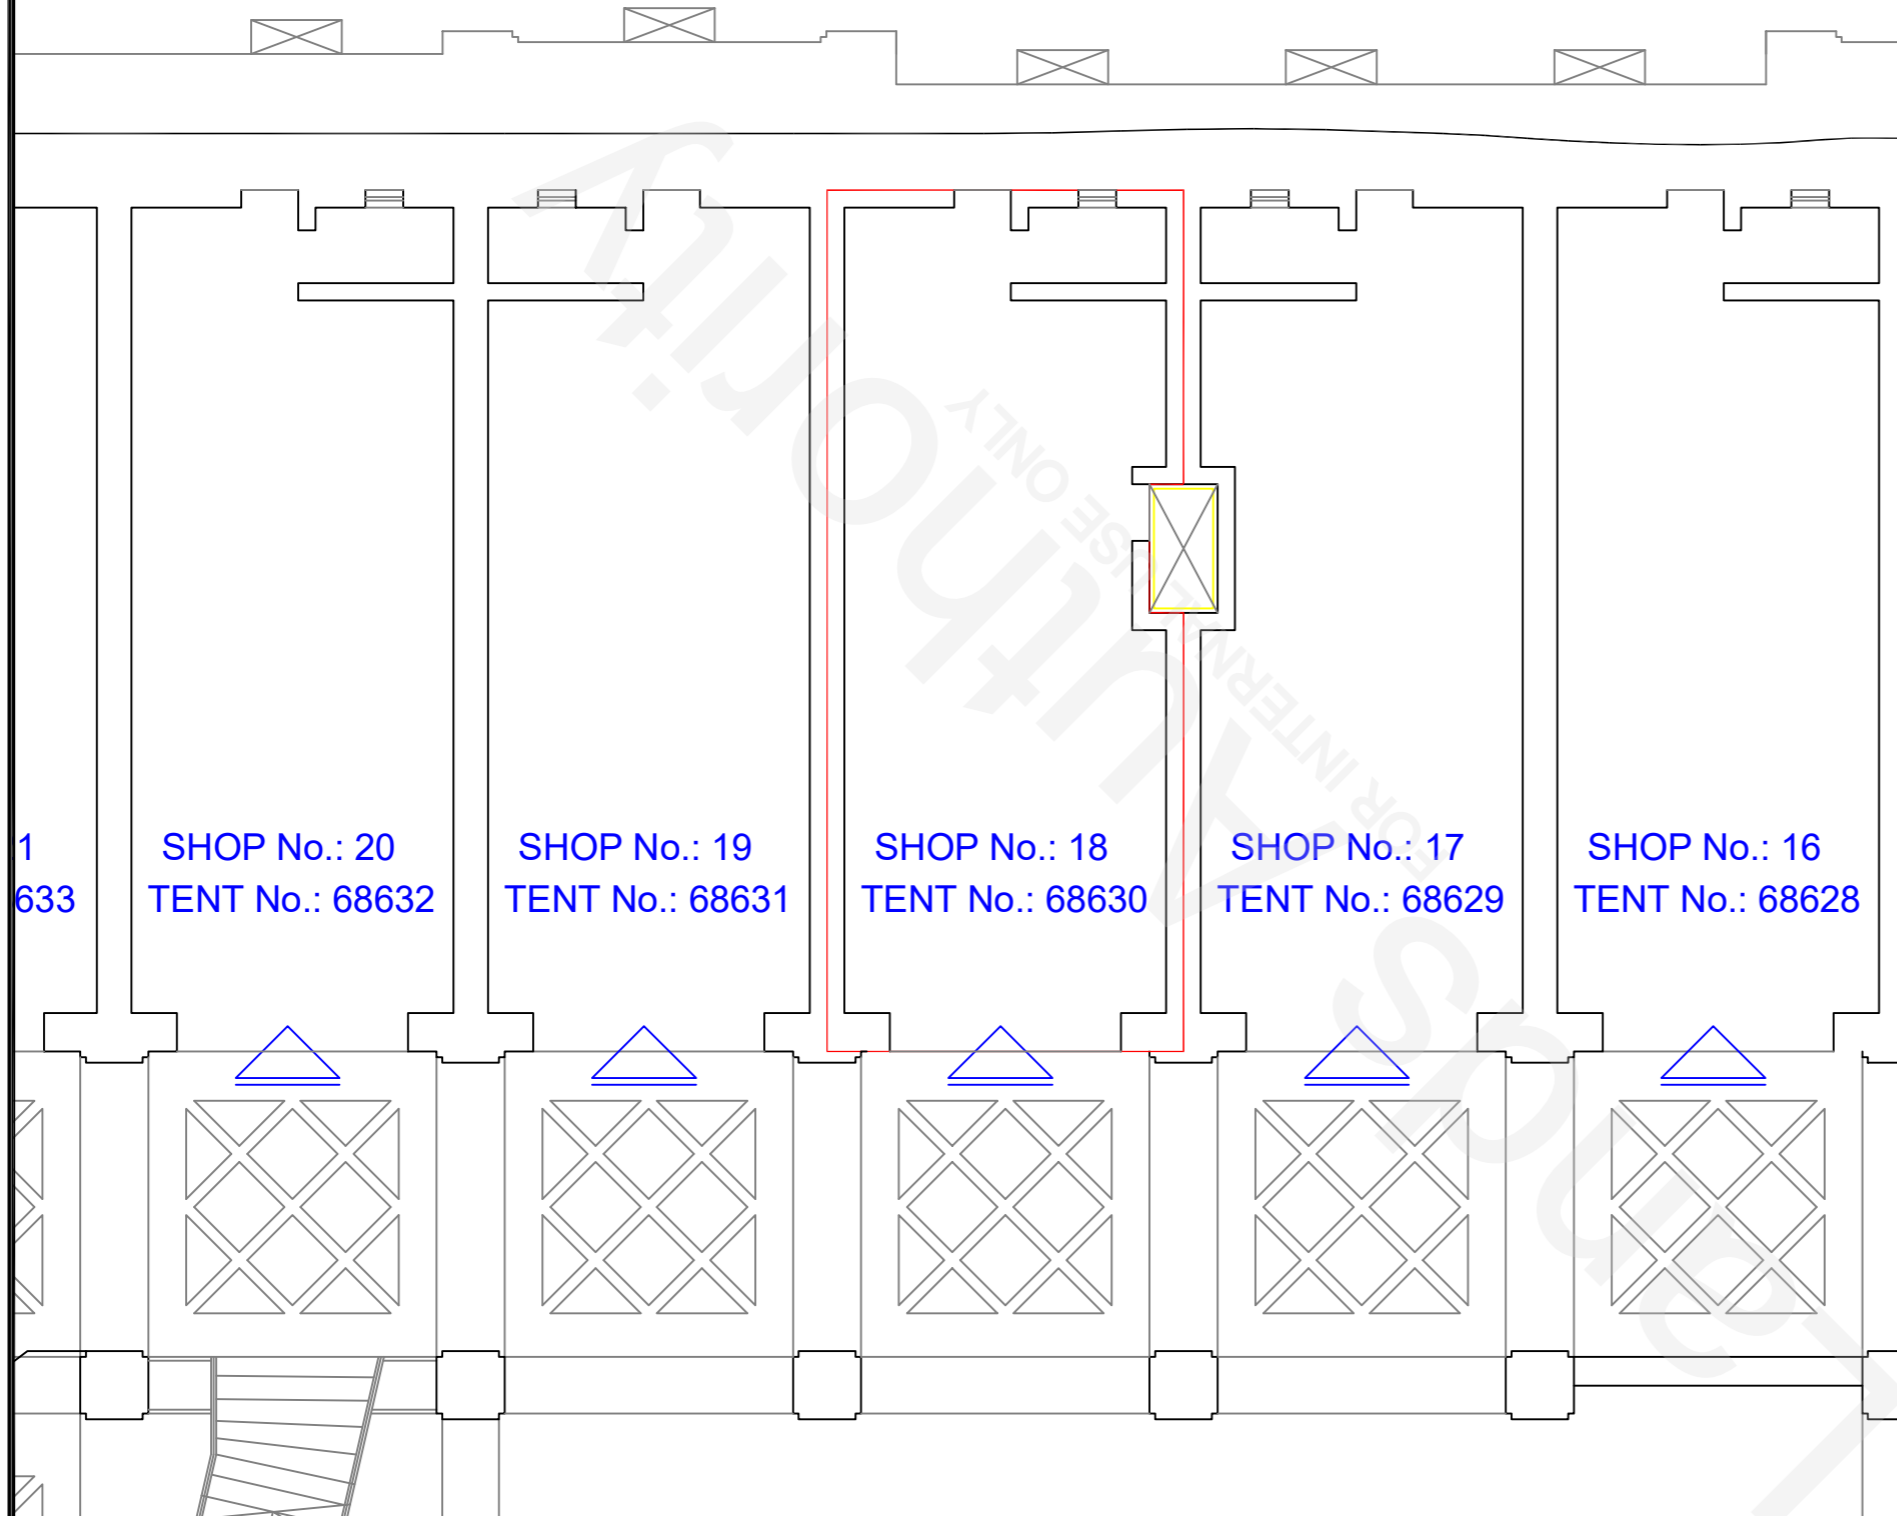



**SHOP No.: 18  
MISRAH IL-HELSENIEN  
VALLETTA**

SCALE 1 : 100

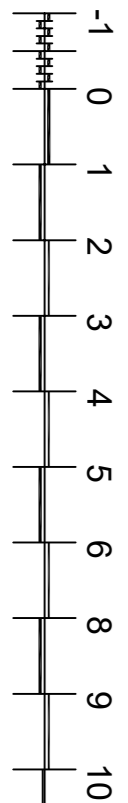

SCALE 1 : 100

EXTENT INTERPRETED FROM PD 2006\_549

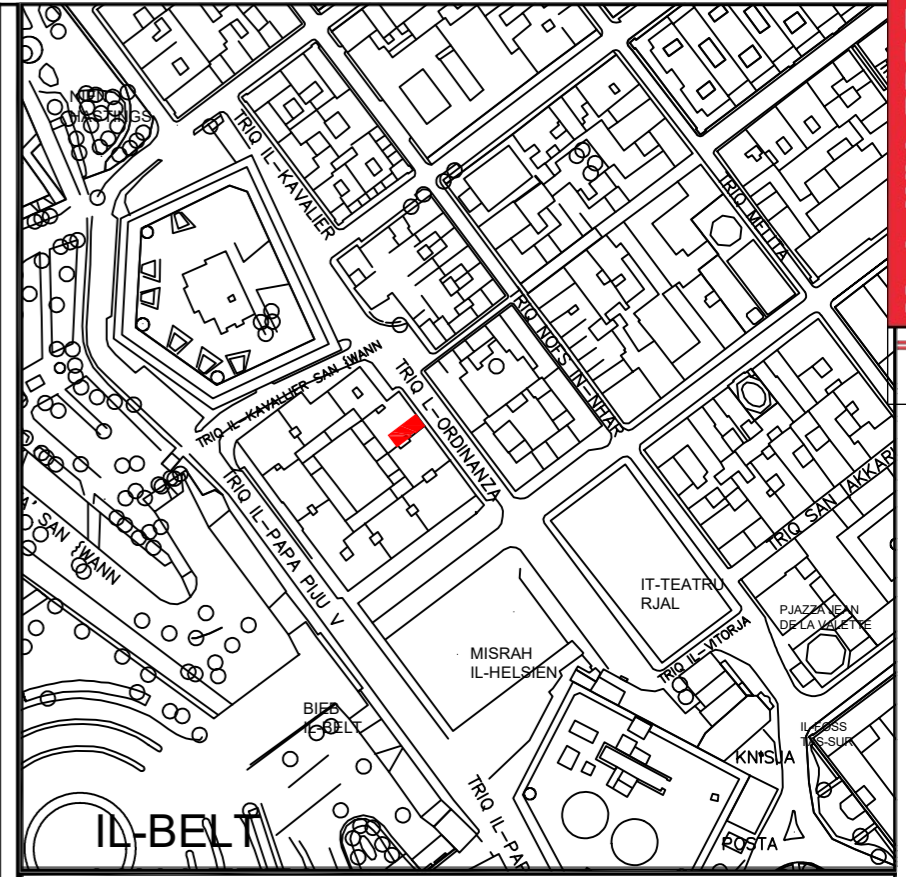

Site Plan  
S.S. 5472

Scale 1:2500  
Map Ref.: 55772  
72801

 **PROPERTY No.: 68630**  
**AREA: 53m<sup>2</sup>**



Auberge de Baviere  
St. Sebastian Str, Valletta  
Phone (00356) 2295 3238/39/40/42  
Website  
landsauthority.org.mt

**Estate Management & Business Development**

Locality: <b>VALLETTA</b>	
P.D. No.: <b>2006_549_18</b>	Scale: <b>1 : 100</b>
File No.: <b>L673/73/18</b>	Drawn by: <b>DEMIR001</b>

(sgd. J.Schembri)

**A&CE**  
Date: **28th June 2022**