


SITE AT TRIQ IL-BULLARA C/W TRIQ LAURENT ROPA, XAGHRA.

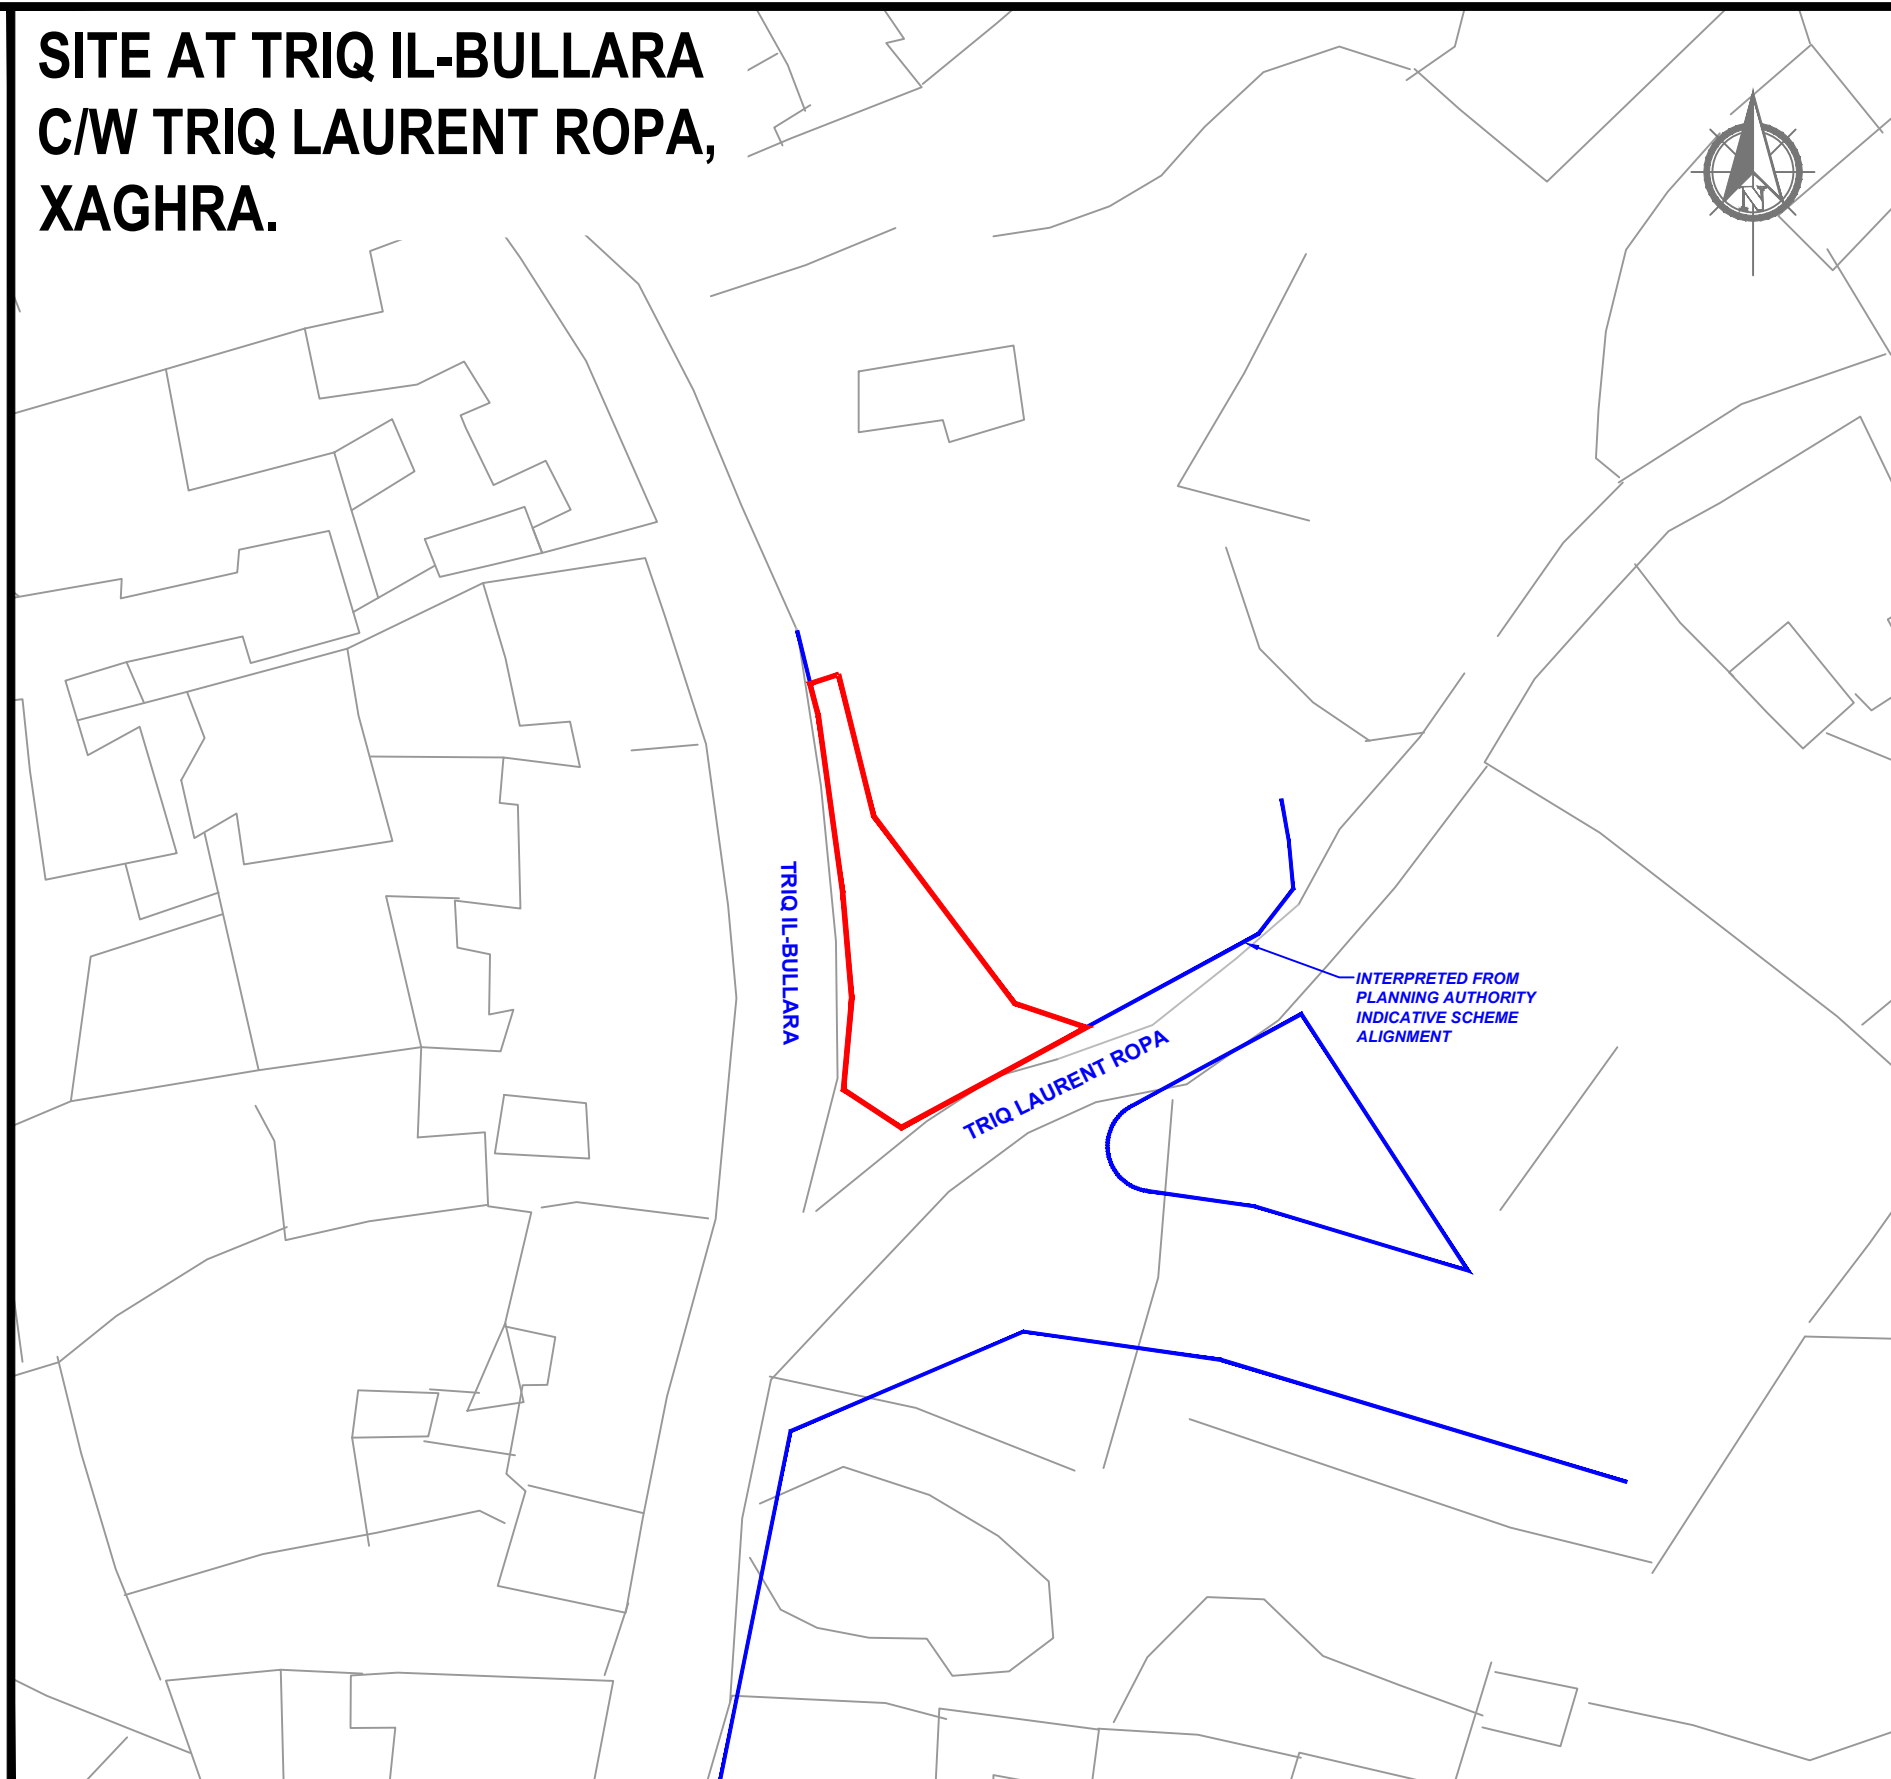

SCALE 1 : 500



SCALE 1 : 500

INTERPRETED FROM PLAN SUBMITTED BY APPLICANT AND FROM PLANNING AUTHORITY INDICATIVE SCHEME ALIGNMENT



Site Plan
S.S. 3290

Scale 1:2500
Map Ref.: 33705
90359

 Property No : E270179
Area : 185m²



Auberge de Baviere
St. Sebastian Str, Valletta
Phone (00356) 2295 3238/39/40/42
Website
landsauthority.org.mt

Estate Management & Business Development

Locality: XAGHRA	
P.D. No.: 2020_0643	Scale : 1 : 500
File No.: L 381 / 2020	Drawn by : cianj014

(sgd. S. Scotto)
A&CE

Date : **15 th September 2020**