


# SITES AT TRIQ L-ISQOF BUHAGIAR, PAOLA.


SCALE 1 : 100



TRIQ L - ISQOF BUHAGIAR

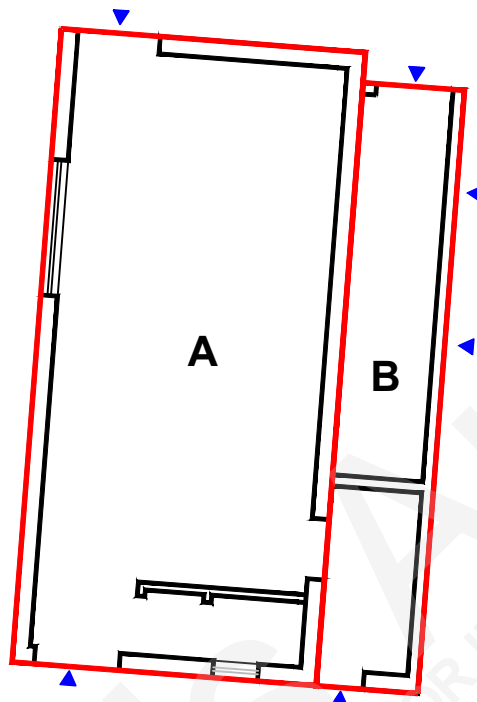

Level 0

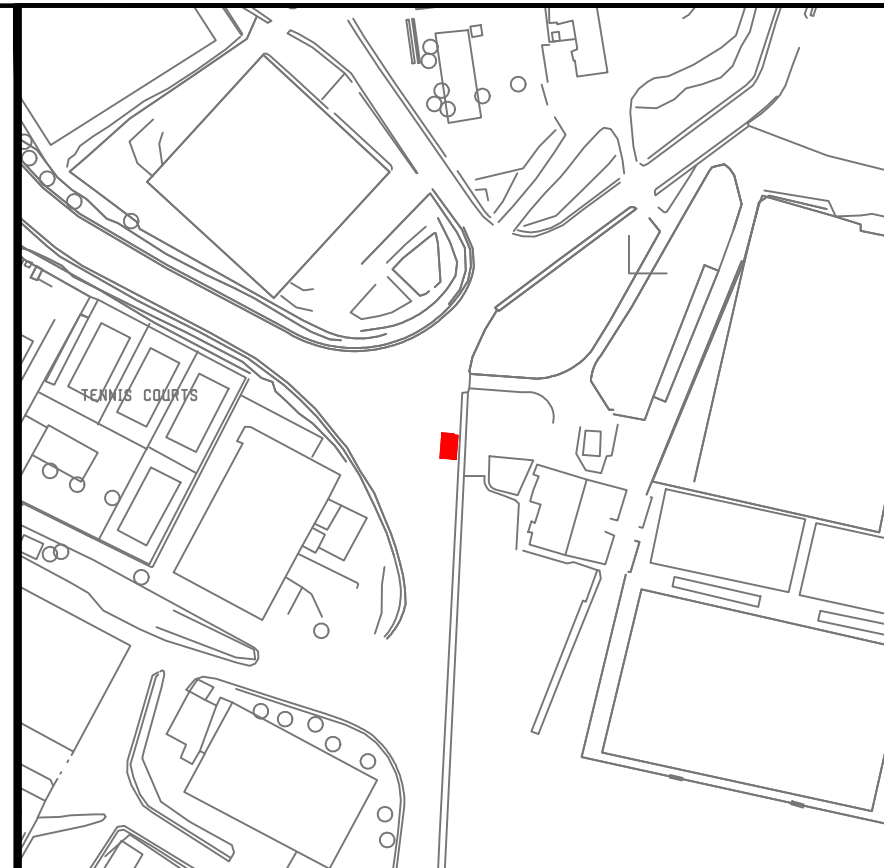

Site Plan  
S.S. 5470

Scale 1:2500  
Map Ref.: 55940  
70942

- A** Property No : E21143  
Area : 32m<sup>2</sup>
- B** Property No : E270115  
Area : 11m<sup>2</sup>

Sites subject to existing servitudes



Auberge de Baviere  
St. Sebastian Str, Valletta  
Phone (00356) 2295 3238/39/40/42  
Website  
landsauthority.org.mt

Estate Management & Business Development

Locality: <b>PAOLA</b>	
P.D. No.: <b>2010_326_1</b>	Scale : <b>1 : 100</b>
File No.: <b>L 130 / 89 / 1</b>	Drawn by : <b>cianj014</b>

(sgd. S. Scotto)  
A&CE

Date : **15 th June 2020**



SCALE 1 : 100