

1A


**Agricultural Room
Hal Far
L/O Zurrieq**

N

Right of access

Tenement 71642 (Right of access
through area edged in black)

Scale 1:200

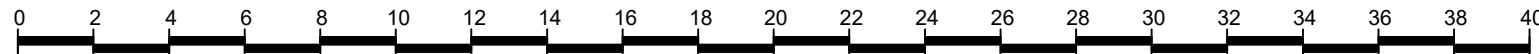

Scale 1:200



Site Plan
S.S. 5464

Scale 1:2500
Map Ref.: 54952
64346

 **Property No : 71642**
Area : 17.6m²



Auberge de Baviere
St. Sebastian Str, Valletta
Phone (00356) 2295 3238/39/40/42
Website landsauthority.org.mt

Estate Management & Business Development

Locality: ZURRIEQ	
P.D. No.: 0216_2001_B	Scale: 1 : 200
File No.: L 0482/1971/II/0013	Drawn by: cianj037

A&CE **sgd (S. Scotto)**

Date: **24th August 2022**

Extent checked and measured on-site in August 2022