


4A


**SITE AT
TRIQ IT-TURISTI,
SAN PAWL IL-BAHAR.**

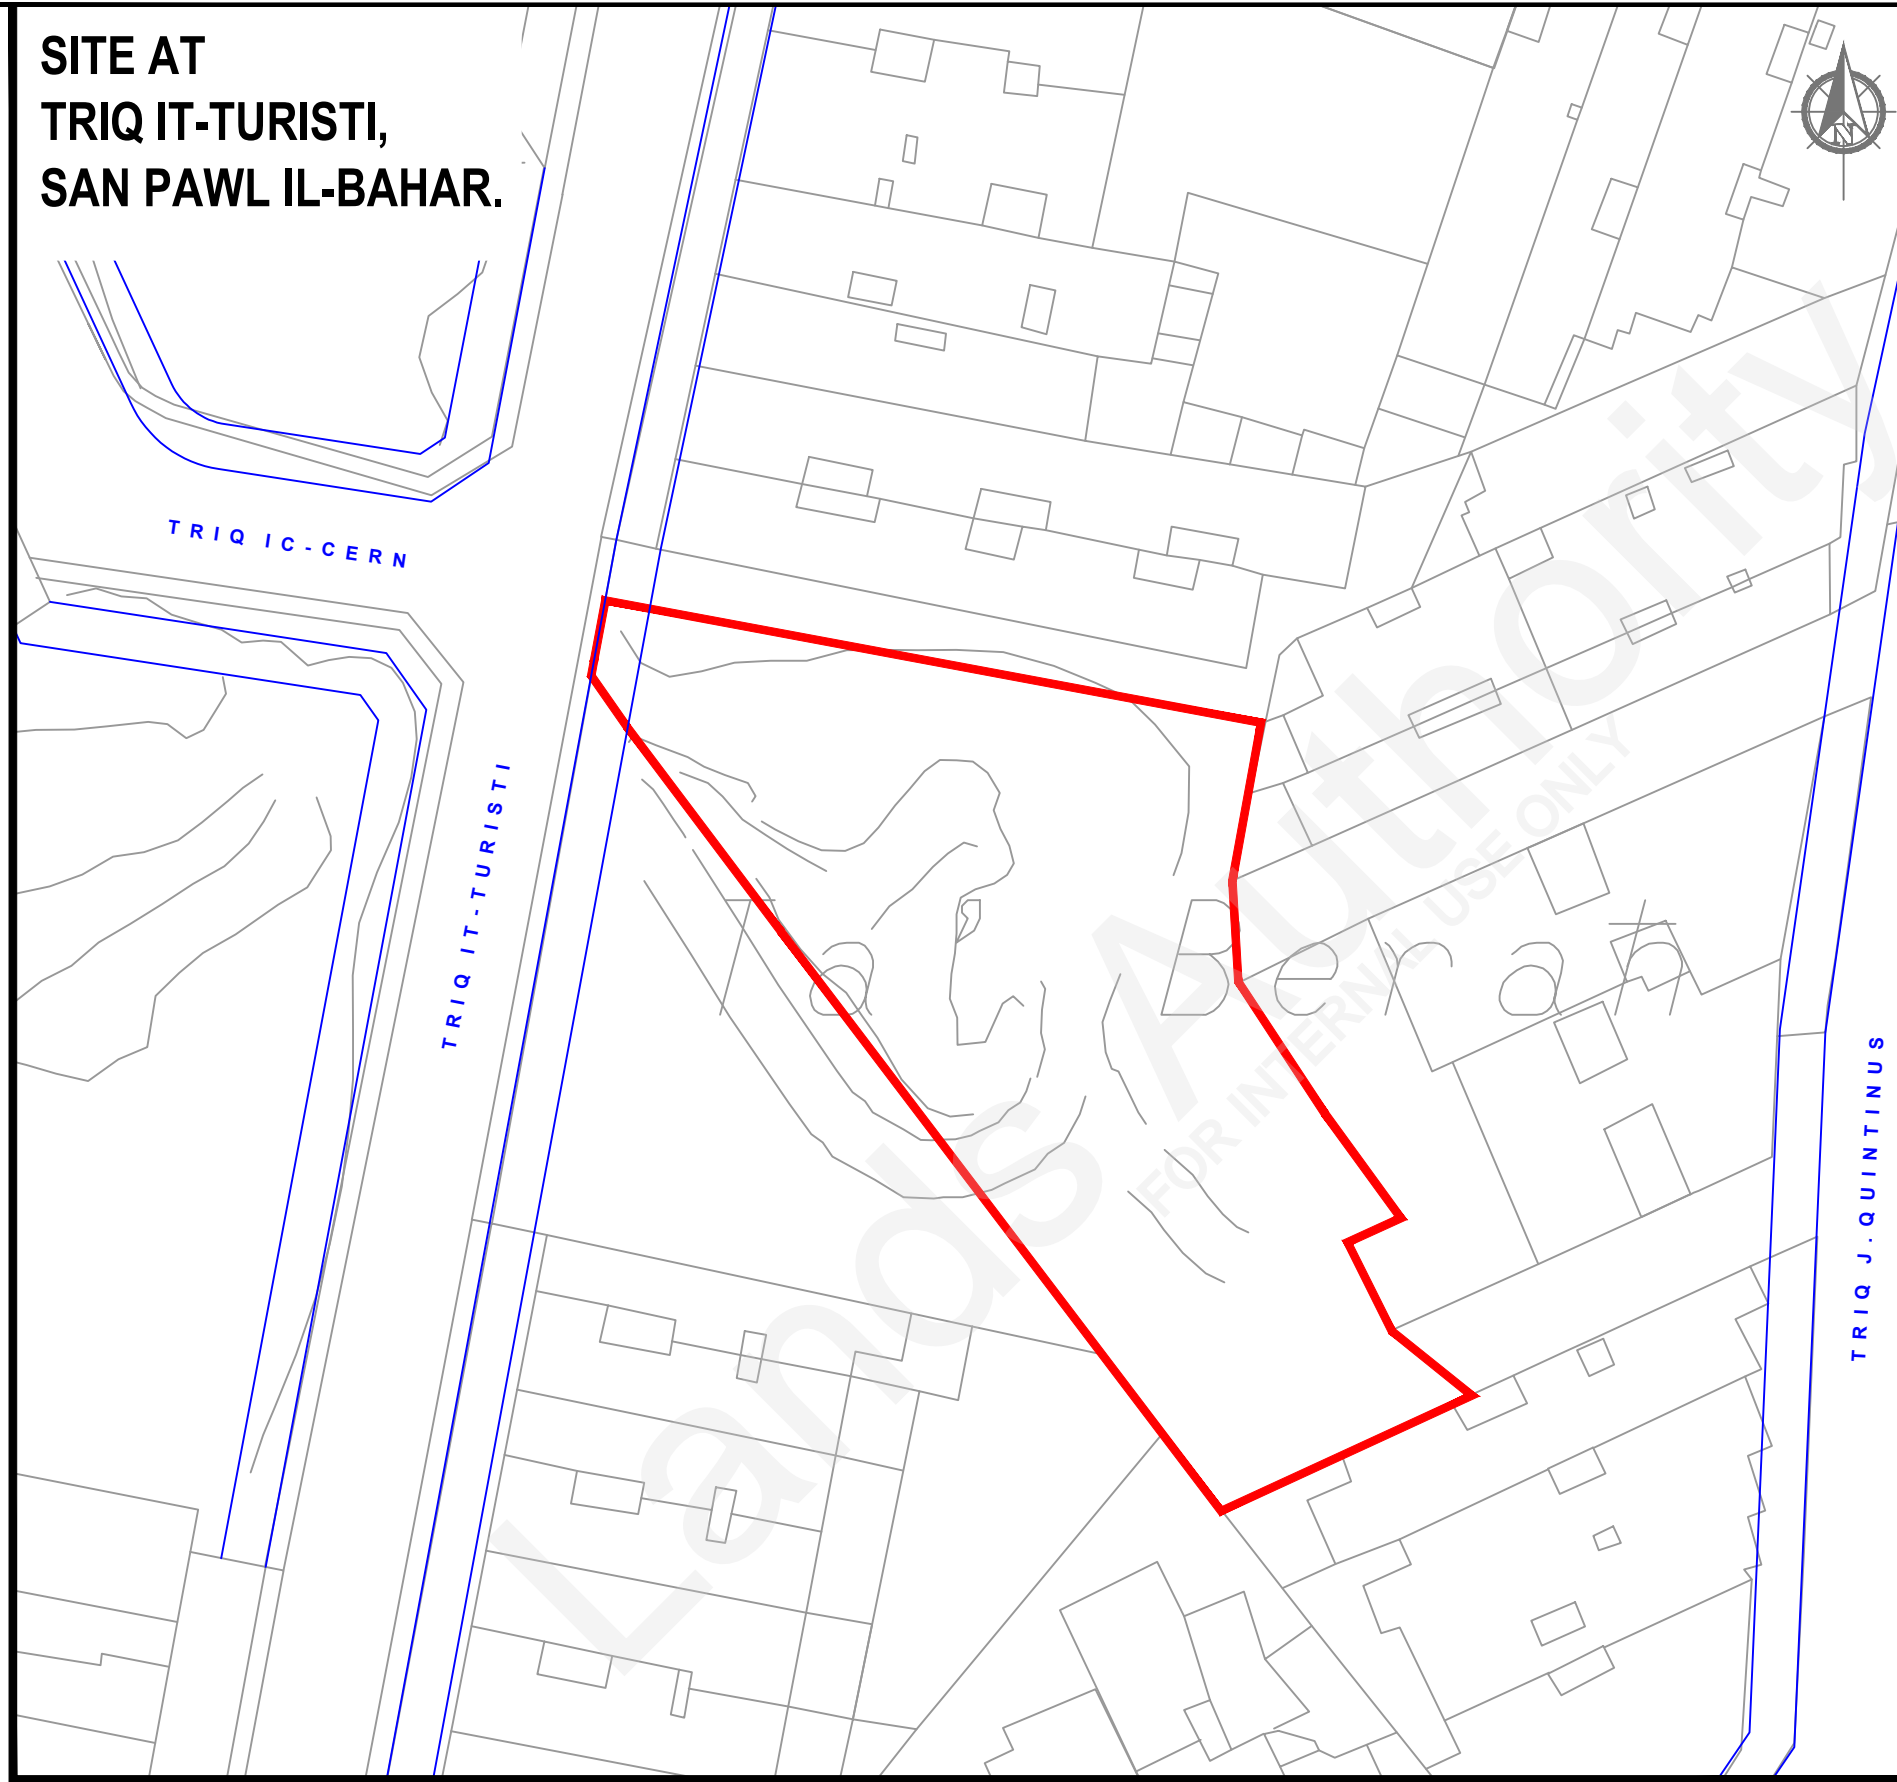

SCALE 1 : 500



SCALE 1 : 500

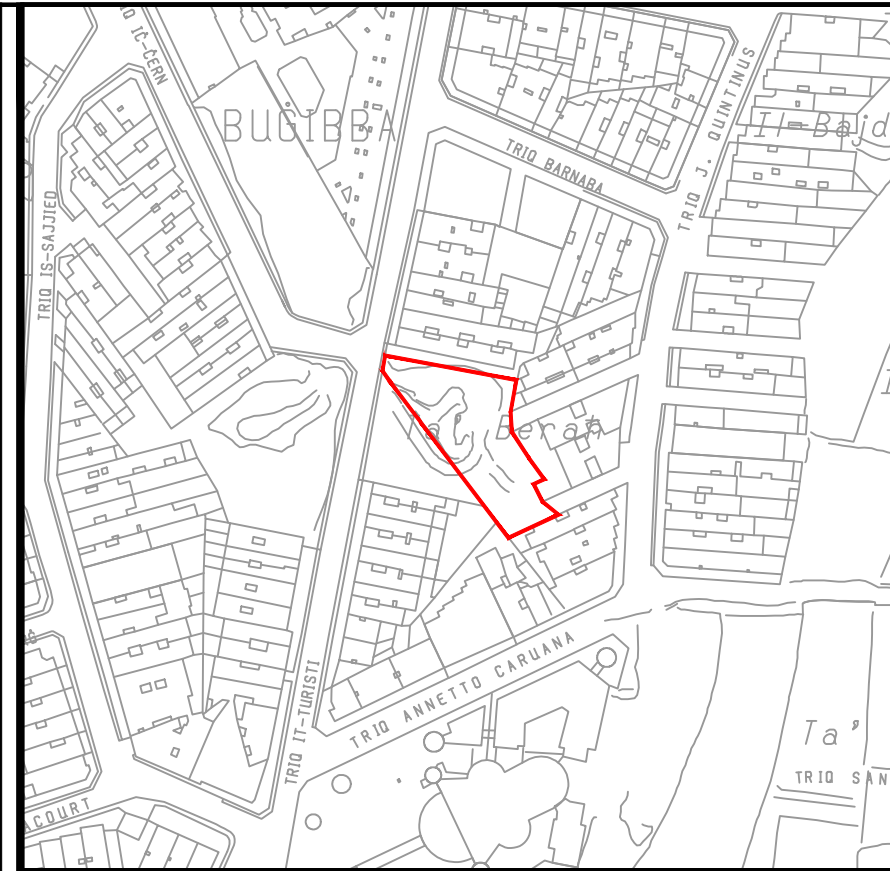

Site Plan
S.S. 4678

Scale 1:2500
Map Ref.: 47469
78686



Property No : J211066
Area : 1,529m²

— Planning Authority indicative
building alignment



Estate Management & Business Development

Auberge de Baviere
St. Sebastian Str, Valletta
Phone (00356) 2295 3238/39/40/42
Website
landsauthority.org.mt

Locality: **SAN PAWL IL-BAHAR**

P.D. No.: **2018_0051_A** Scale : **1 : 500**

File No.: **A/0007/2019** Drawn by : **cianj014**

(sgd. S. Scotto)
A&CE

Date : **25 th August 2022**