

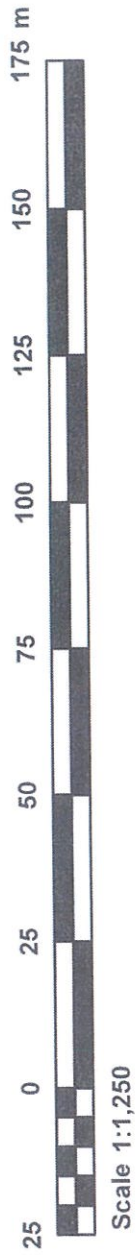
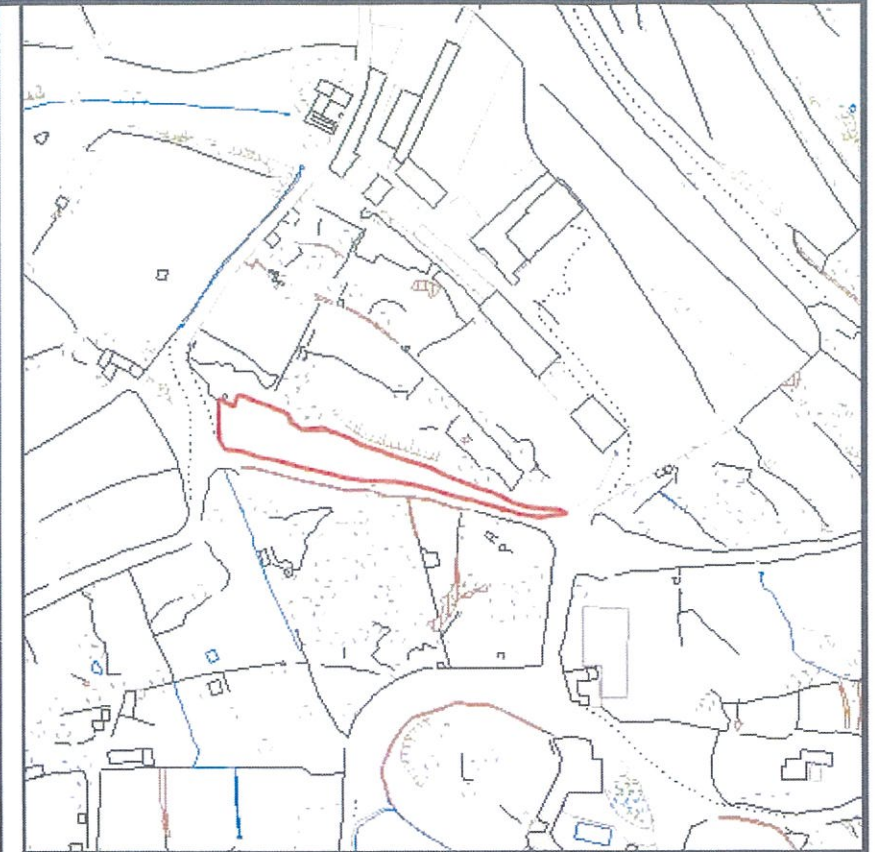


**SITE AT
"TA' XAGHRI"
I/o MARSASKALA**

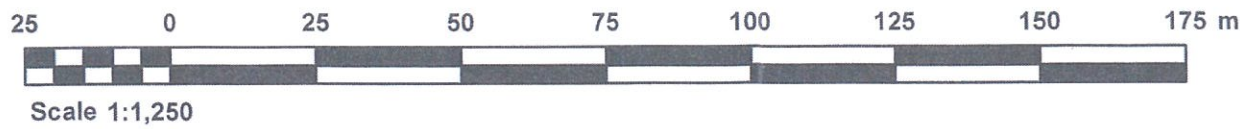

Scale 1:1,250

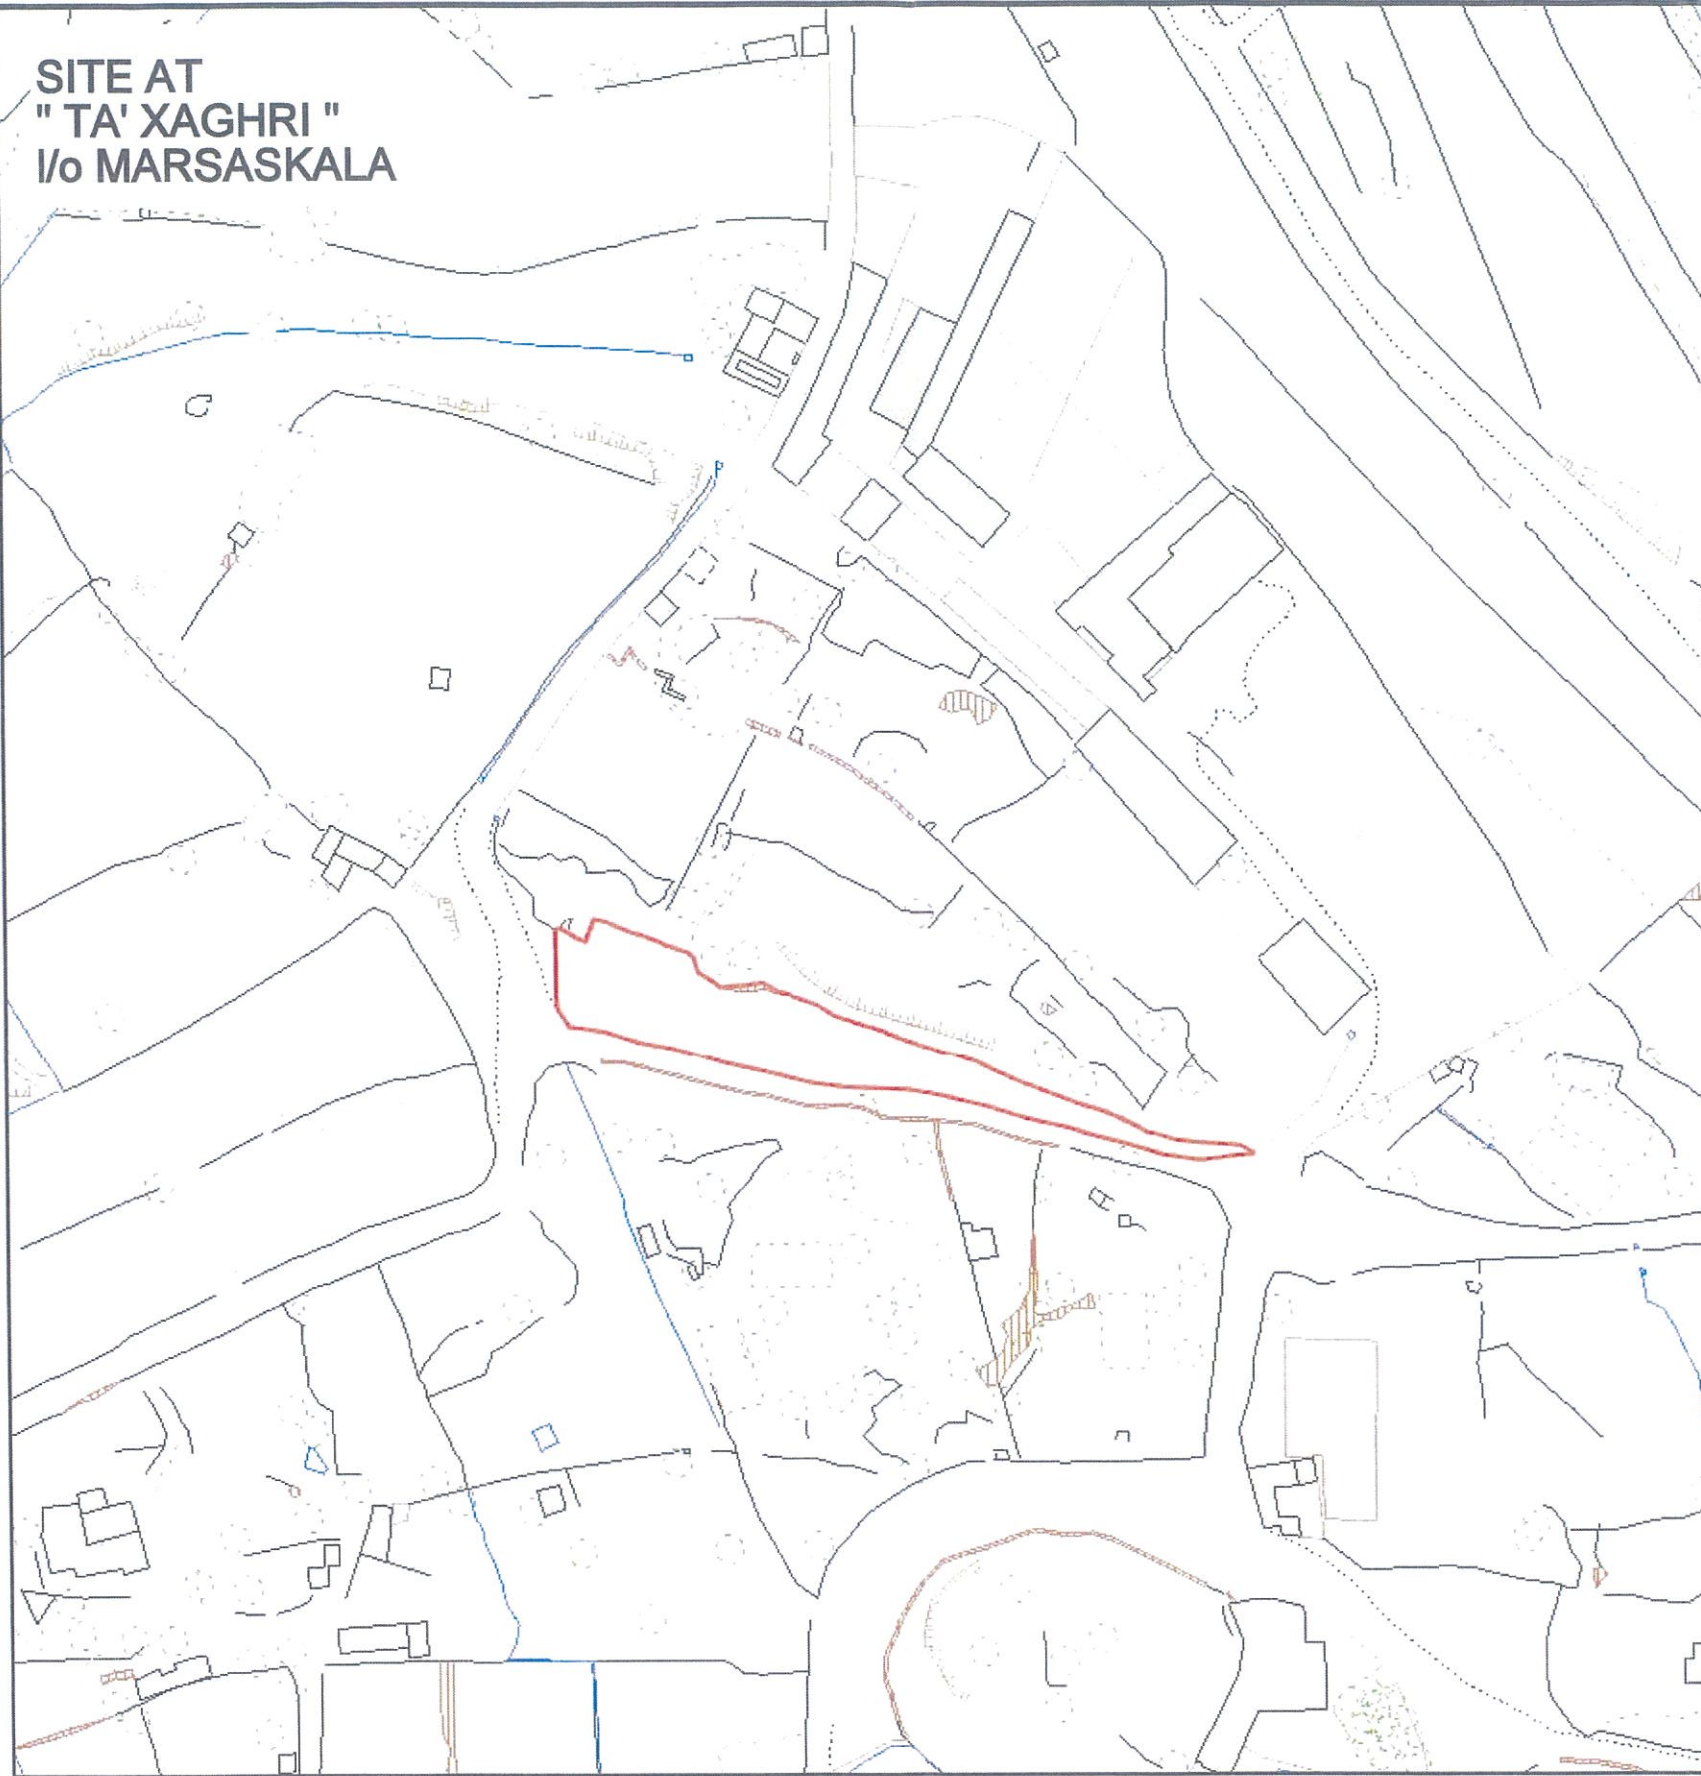

Site Plan
S.S. 5868

Scale: 1:2500
Map Ref. 59938
68496



Property No: E269686
Area: 1172m²

**LANDS AUTHORITY - ESTATE MANAGEMENT
AND BUSINESS DEVELOPMENT DIRECTORATE**

LOCALITY: MARSASCALA

P.D. NO: 2019_0358

SCALE 1:1250

FILE: L 121/2019

**DRAWN BY:
elluk015**

(sgd. S. Scotto)

(sgd. R. Demicoli)

**A&CE
DATE:18/06/2019**

**f/Chief Officer - Estate
Management & Business
DATE:18/06/2019**