


5A
Premises No.177
Part of Alternative Accommodation Block
Xatt I-Ghassara tal-Gheneb
FLORIANA




Site Plan
 S.S. 5471

Scale 1:2500
 Map Ref.: 55500
 71880

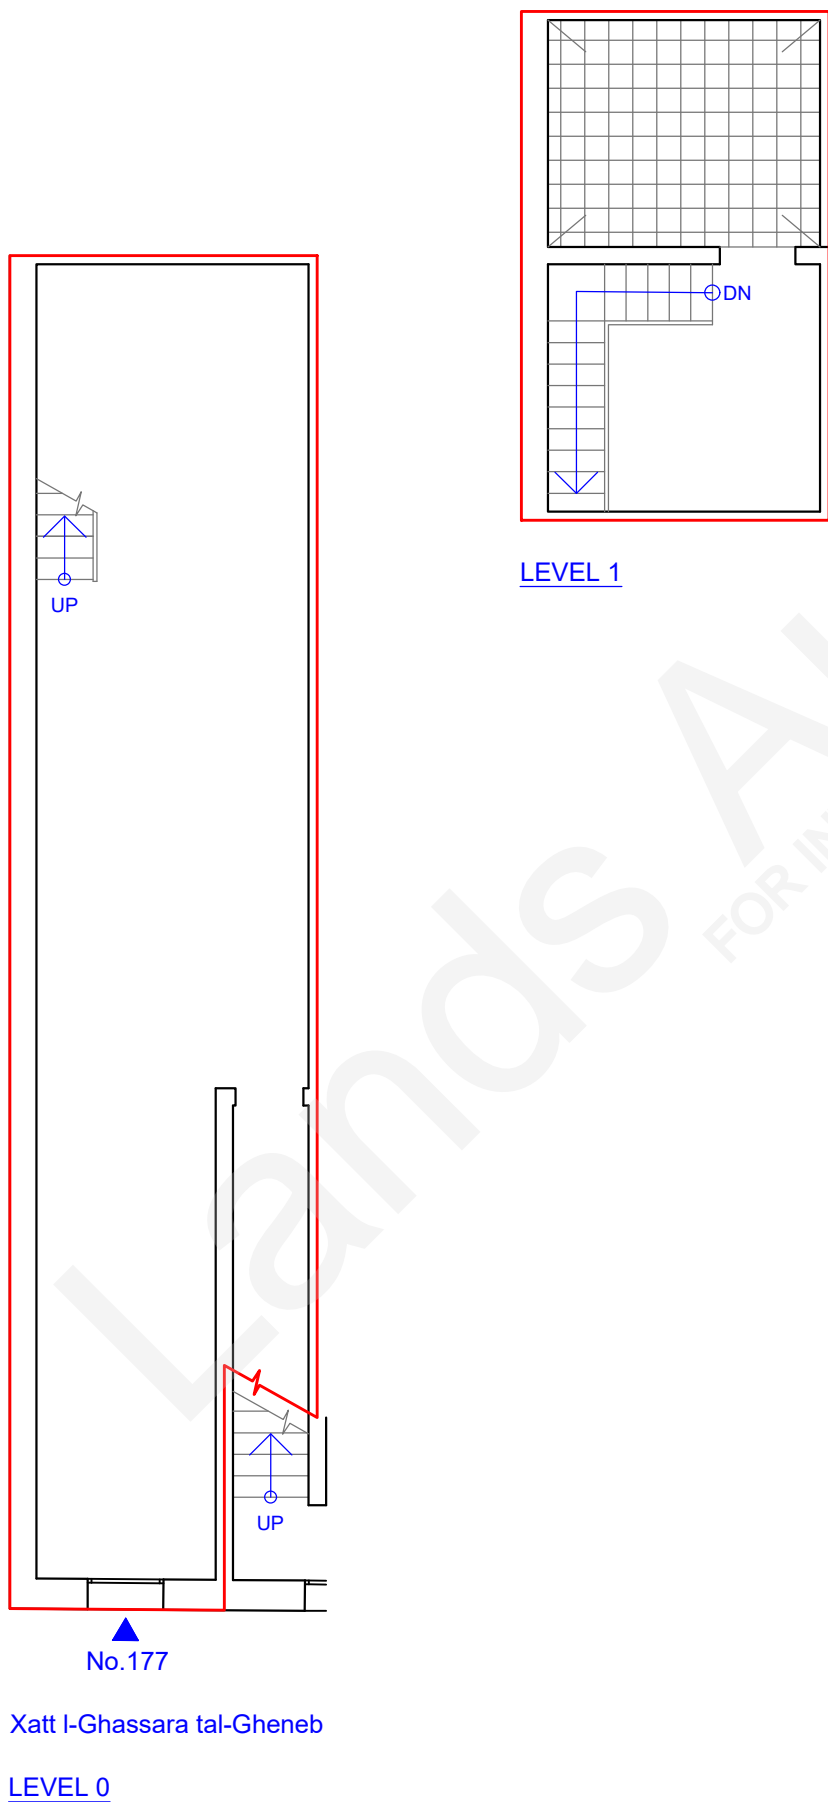

Property No : **79080**

Level 0: 69m²
 Level 1: 27m²
 (excluding airspace)

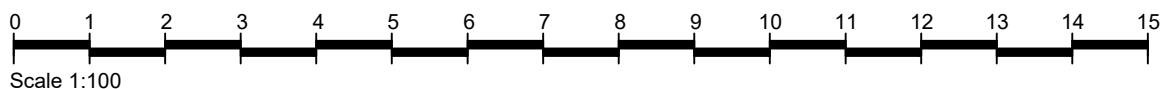

Extent interpreted from PD145G_2000.



Auberge de Baviere
 St. Sebastian Str, Valletta
 Phone (00356) 2295 3238/39/40/42
 Website landsauthority.org.mt

Estate Management & Business Development

Locality: FLORIANA	
P.D. No.: 145G_2000_177	Scale : 1 : 100
File No.: L/0122/2003/0001	Drawn by : bugem151

A&CE **sgd (J. Schembri)**

Date : **5th December, 2022**