

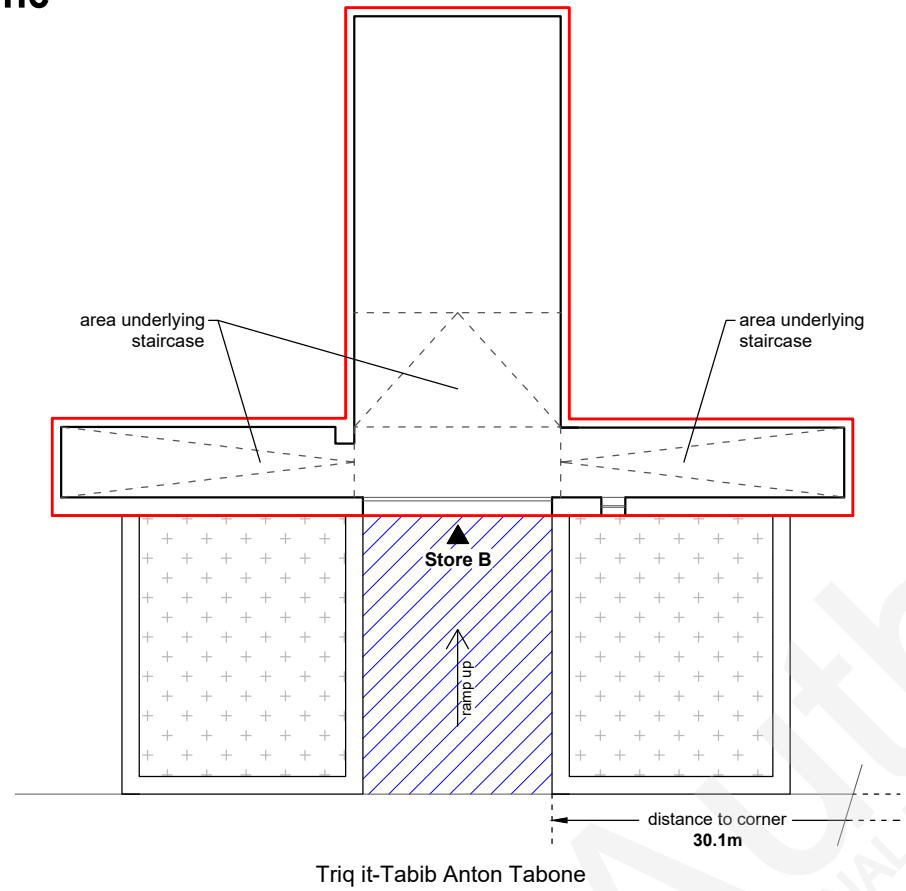



Store B
Triq It-Tabib Anton Tabone
RABAT (Gozo)

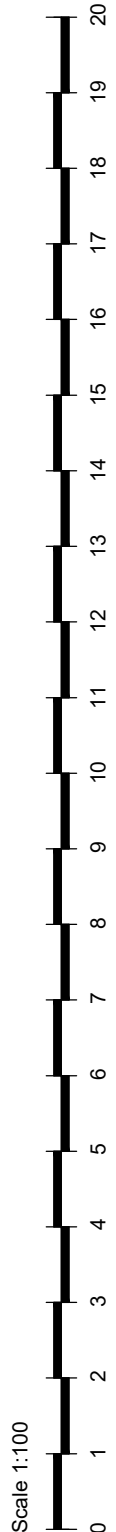


Level 0

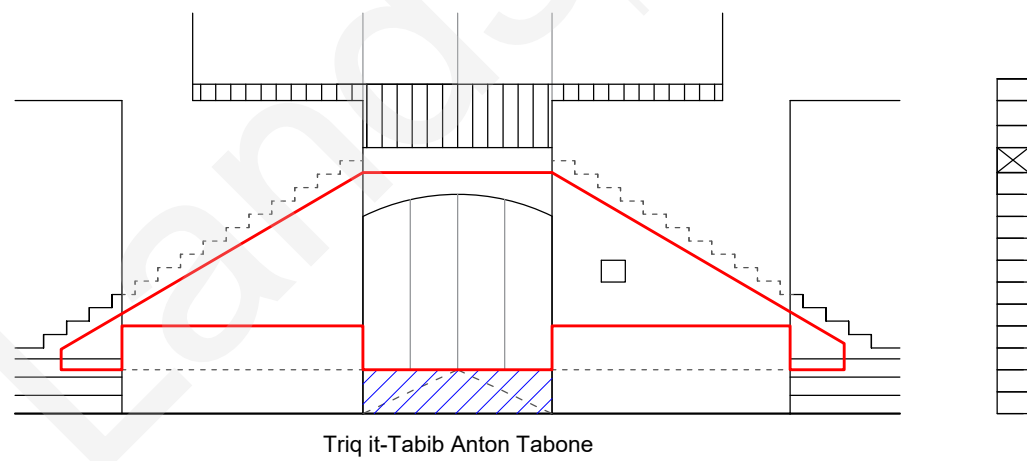

Elevation A-A

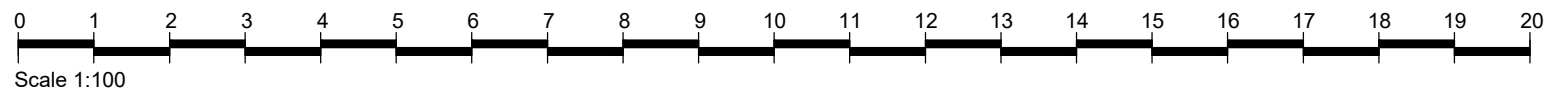

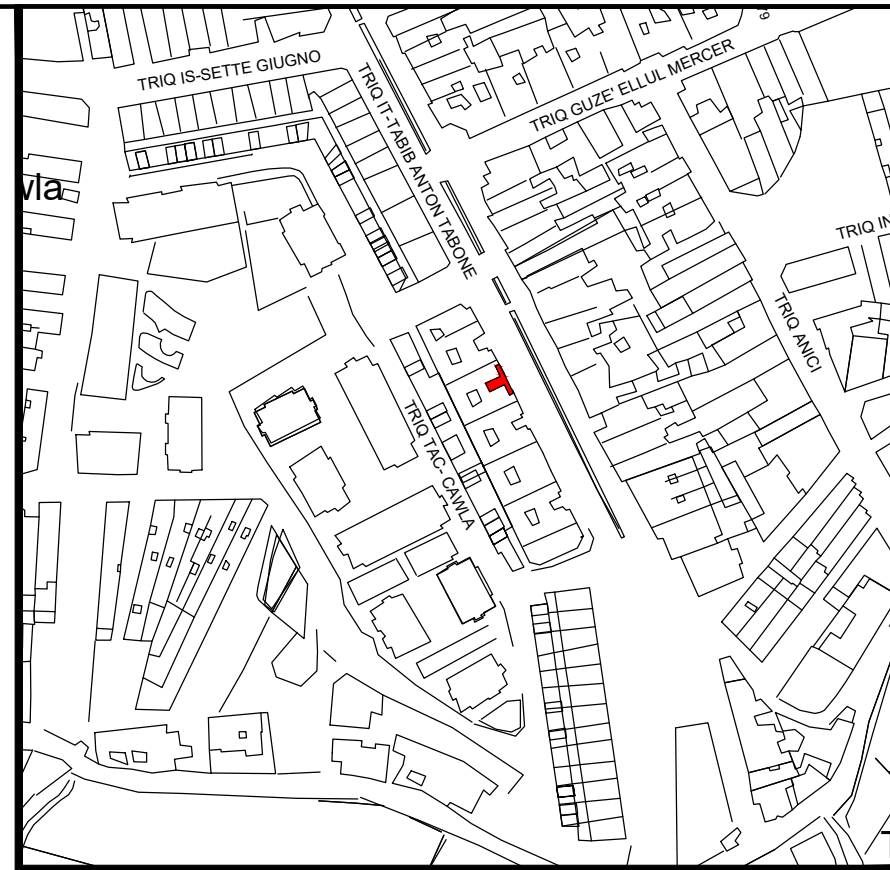

Site inspected in March 2022.



Site Plan
 S.S. 3088

Scale 1:2500
 Map Ref.: 31846
 88415

-  Property No : Z60287
 Area : 29.7m²
 (Without Airspace)
-  Right of Access

 **LANDS Authority**
 Estate Management & Business Development

Auberge de Baviere
 St. Sebastian Str, Valletta
 Phone (00356) 2295 3238/39/40/42
 Website landsauthority.org.mt

Locality: RABAT (Gozo)	
P.D. No.: 2022_0191	Scale : 1 : 100
File No.: LSG/0193/1972	Drawn by : xuer1030

A&CE
 sgd (S. Scotto)

Date : **9th March, 2022**