



6A


**SITE AT
TRIQ JEAN HOUEL
SAN GILJAN.**

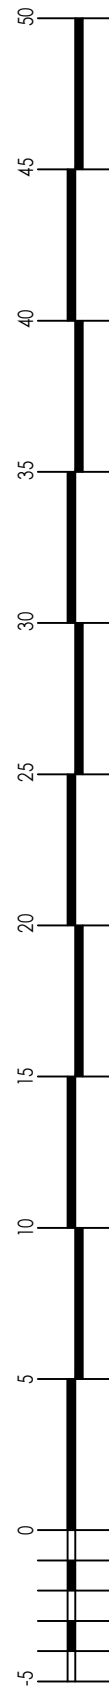

SCALE 1 : 250

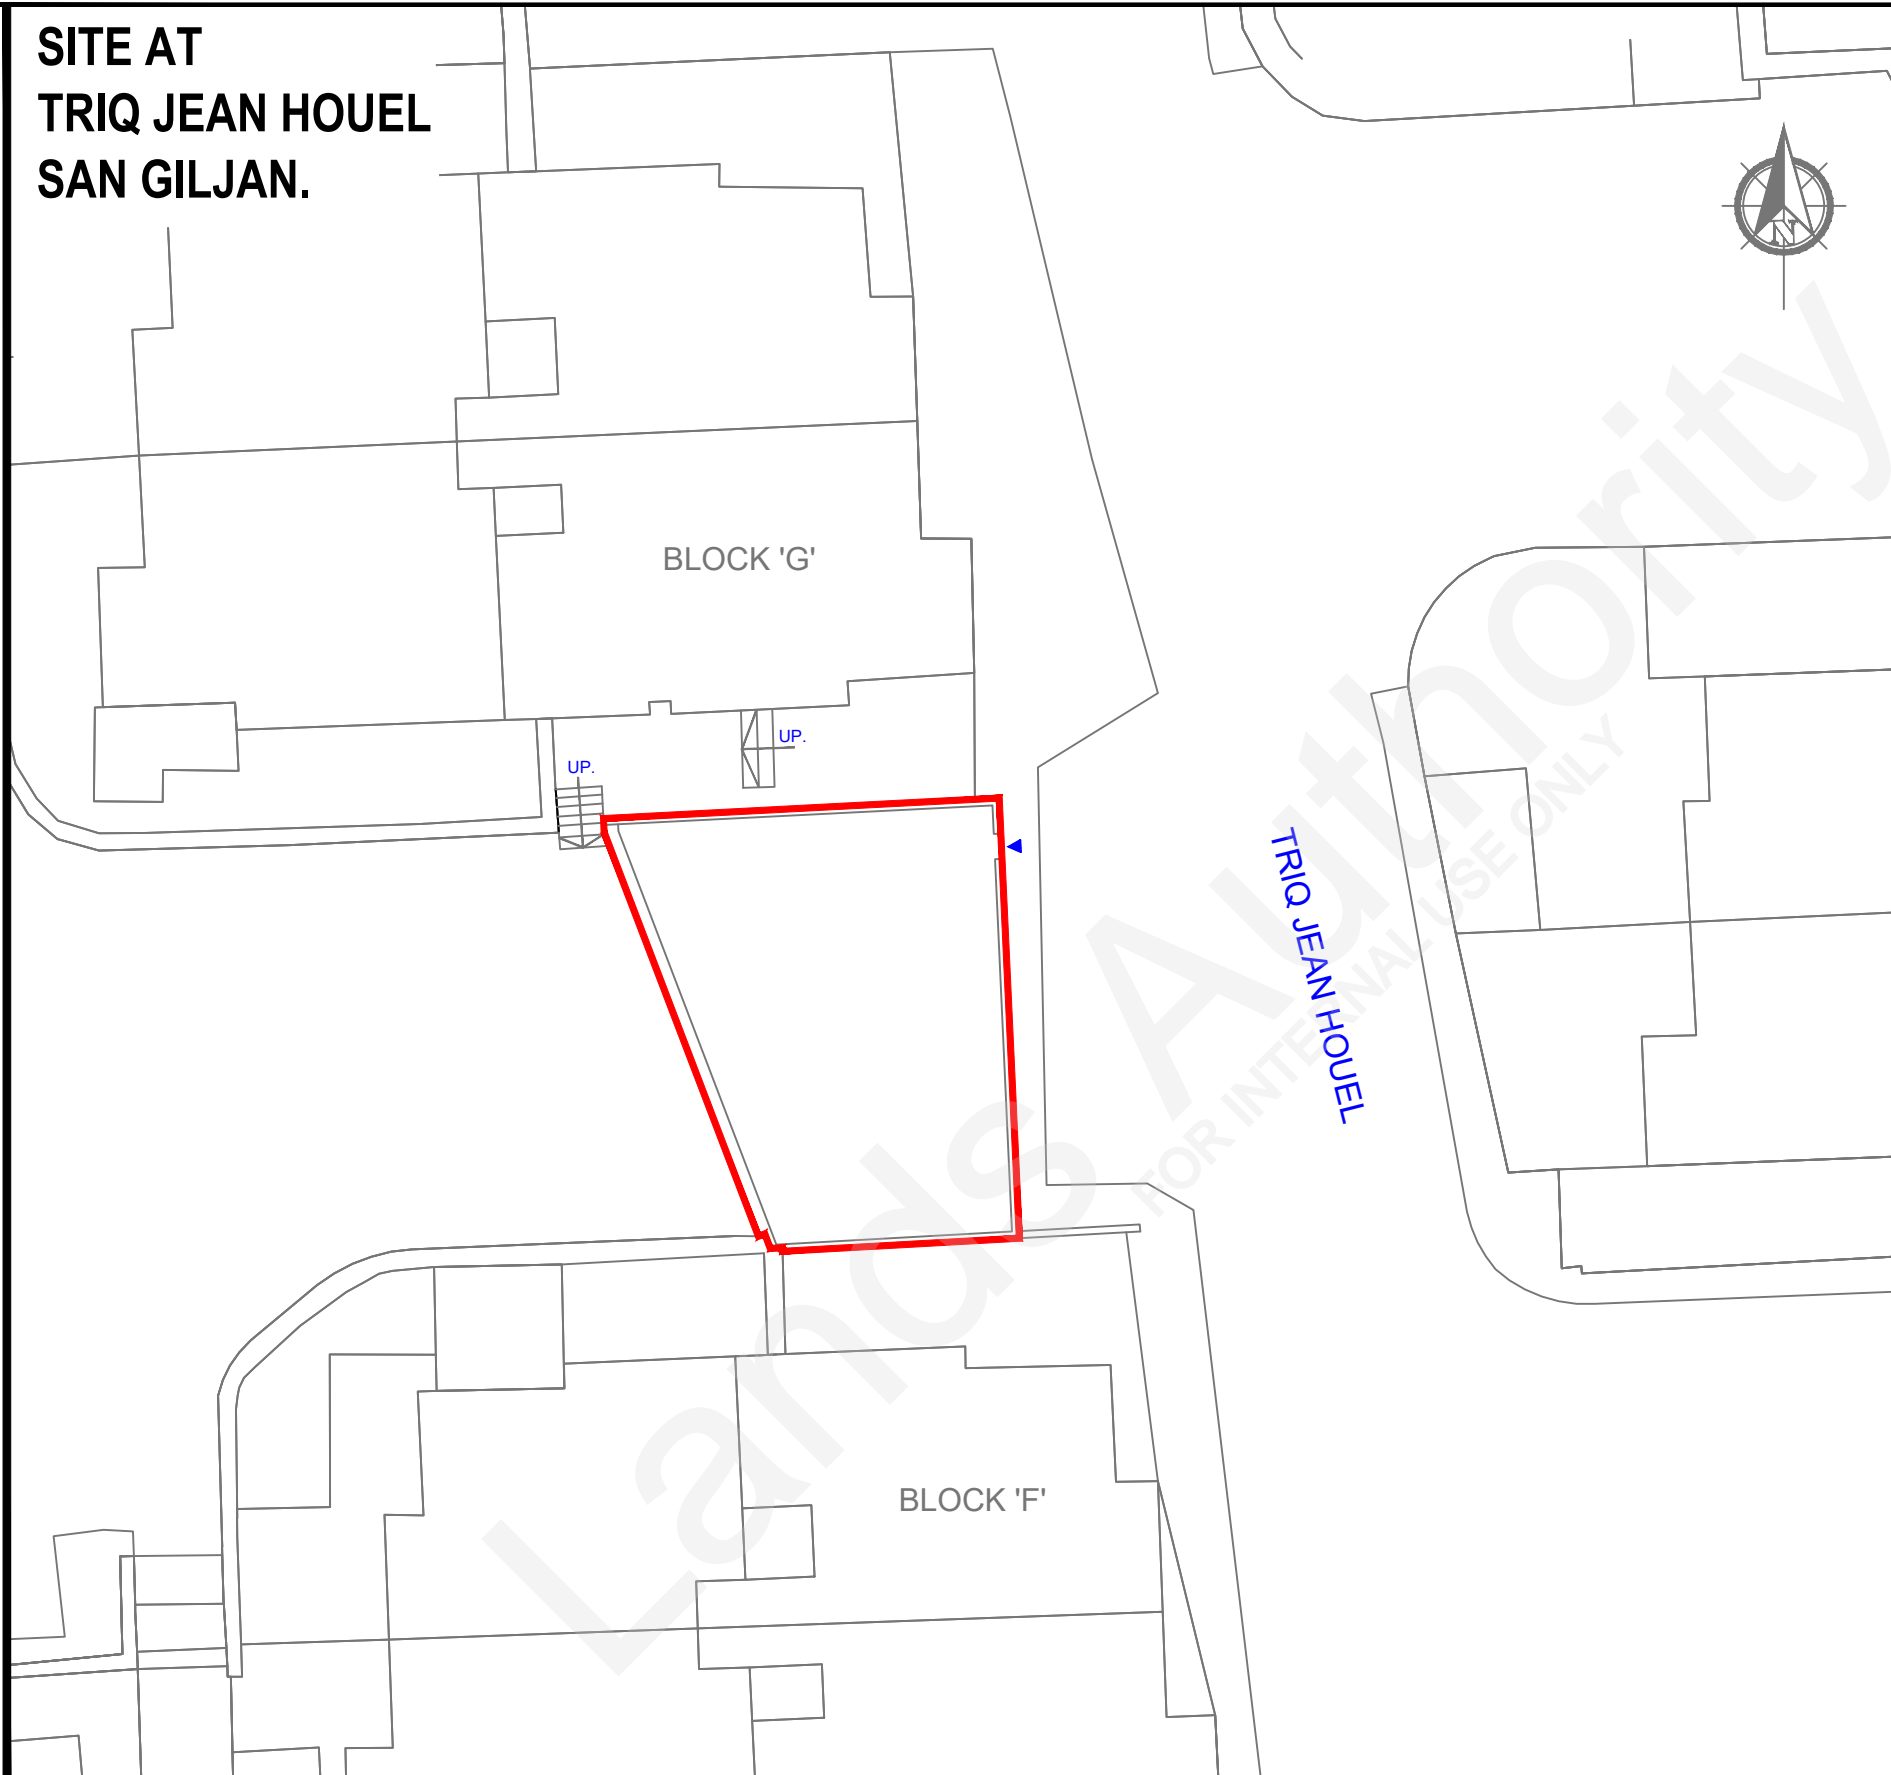

SCALE 1 : 250

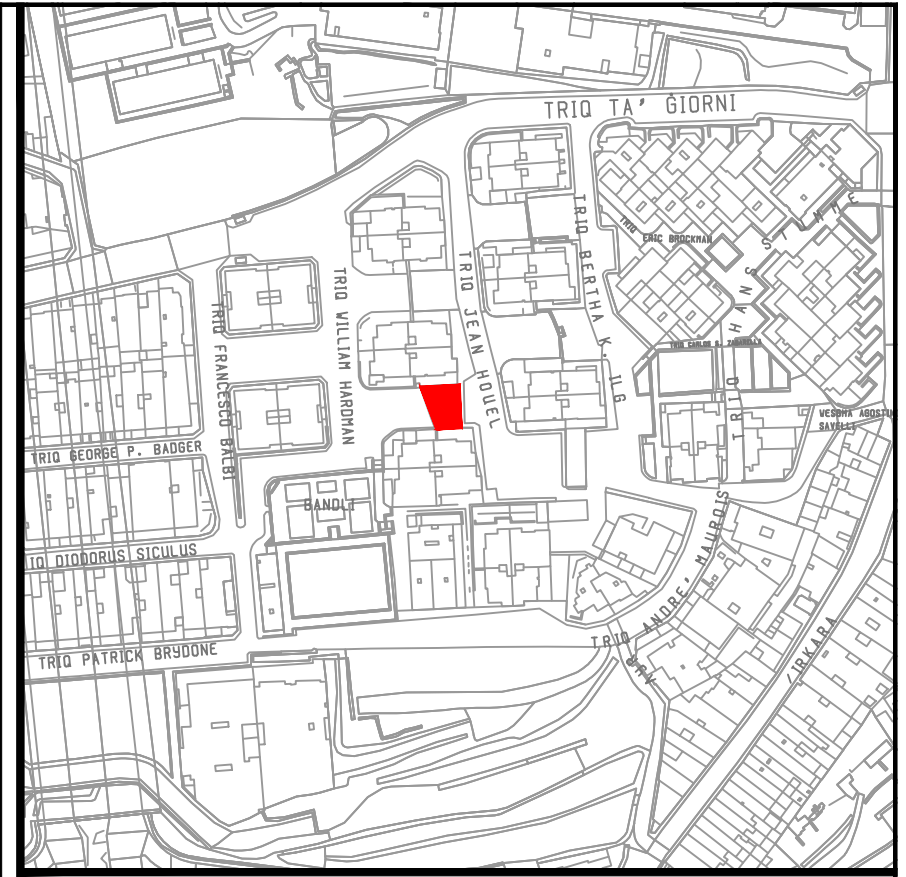

Site Plan
S.S. 5274

Scale 1:2500
Map Ref.: 53846
74651

 Property No : 052141
Area : 158m²



Auberge de Baviere
St. Sebastian Str, Valletta
Phone (00356) 2295 3238/39/40/42
Website
landsauthority.org.mt

Estate Management & Business Development

Locality: SAN GILJAN	
P.D. No.: 216_81_11_A	Scale: 1 : 250
File No.: L/0518/1983	Drawn by: cianj014

(sgd. S. Scotto)

A&CE

Date : **13 th January 2023**