

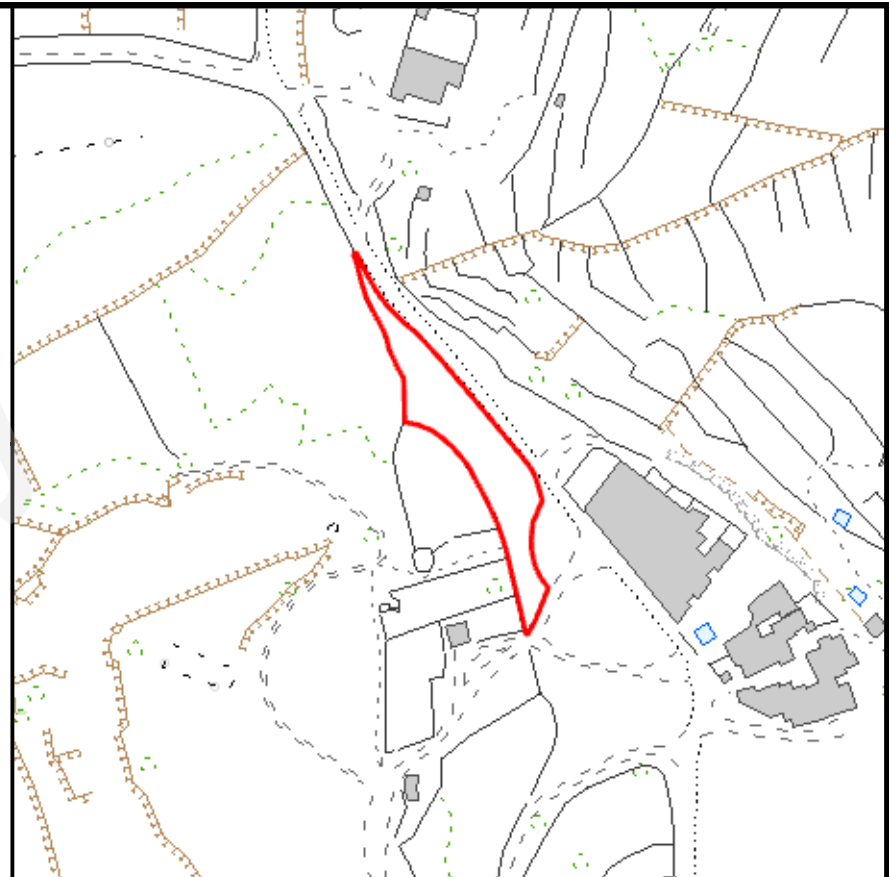



8A

Site at Tas-Salib RABAT (Malta)

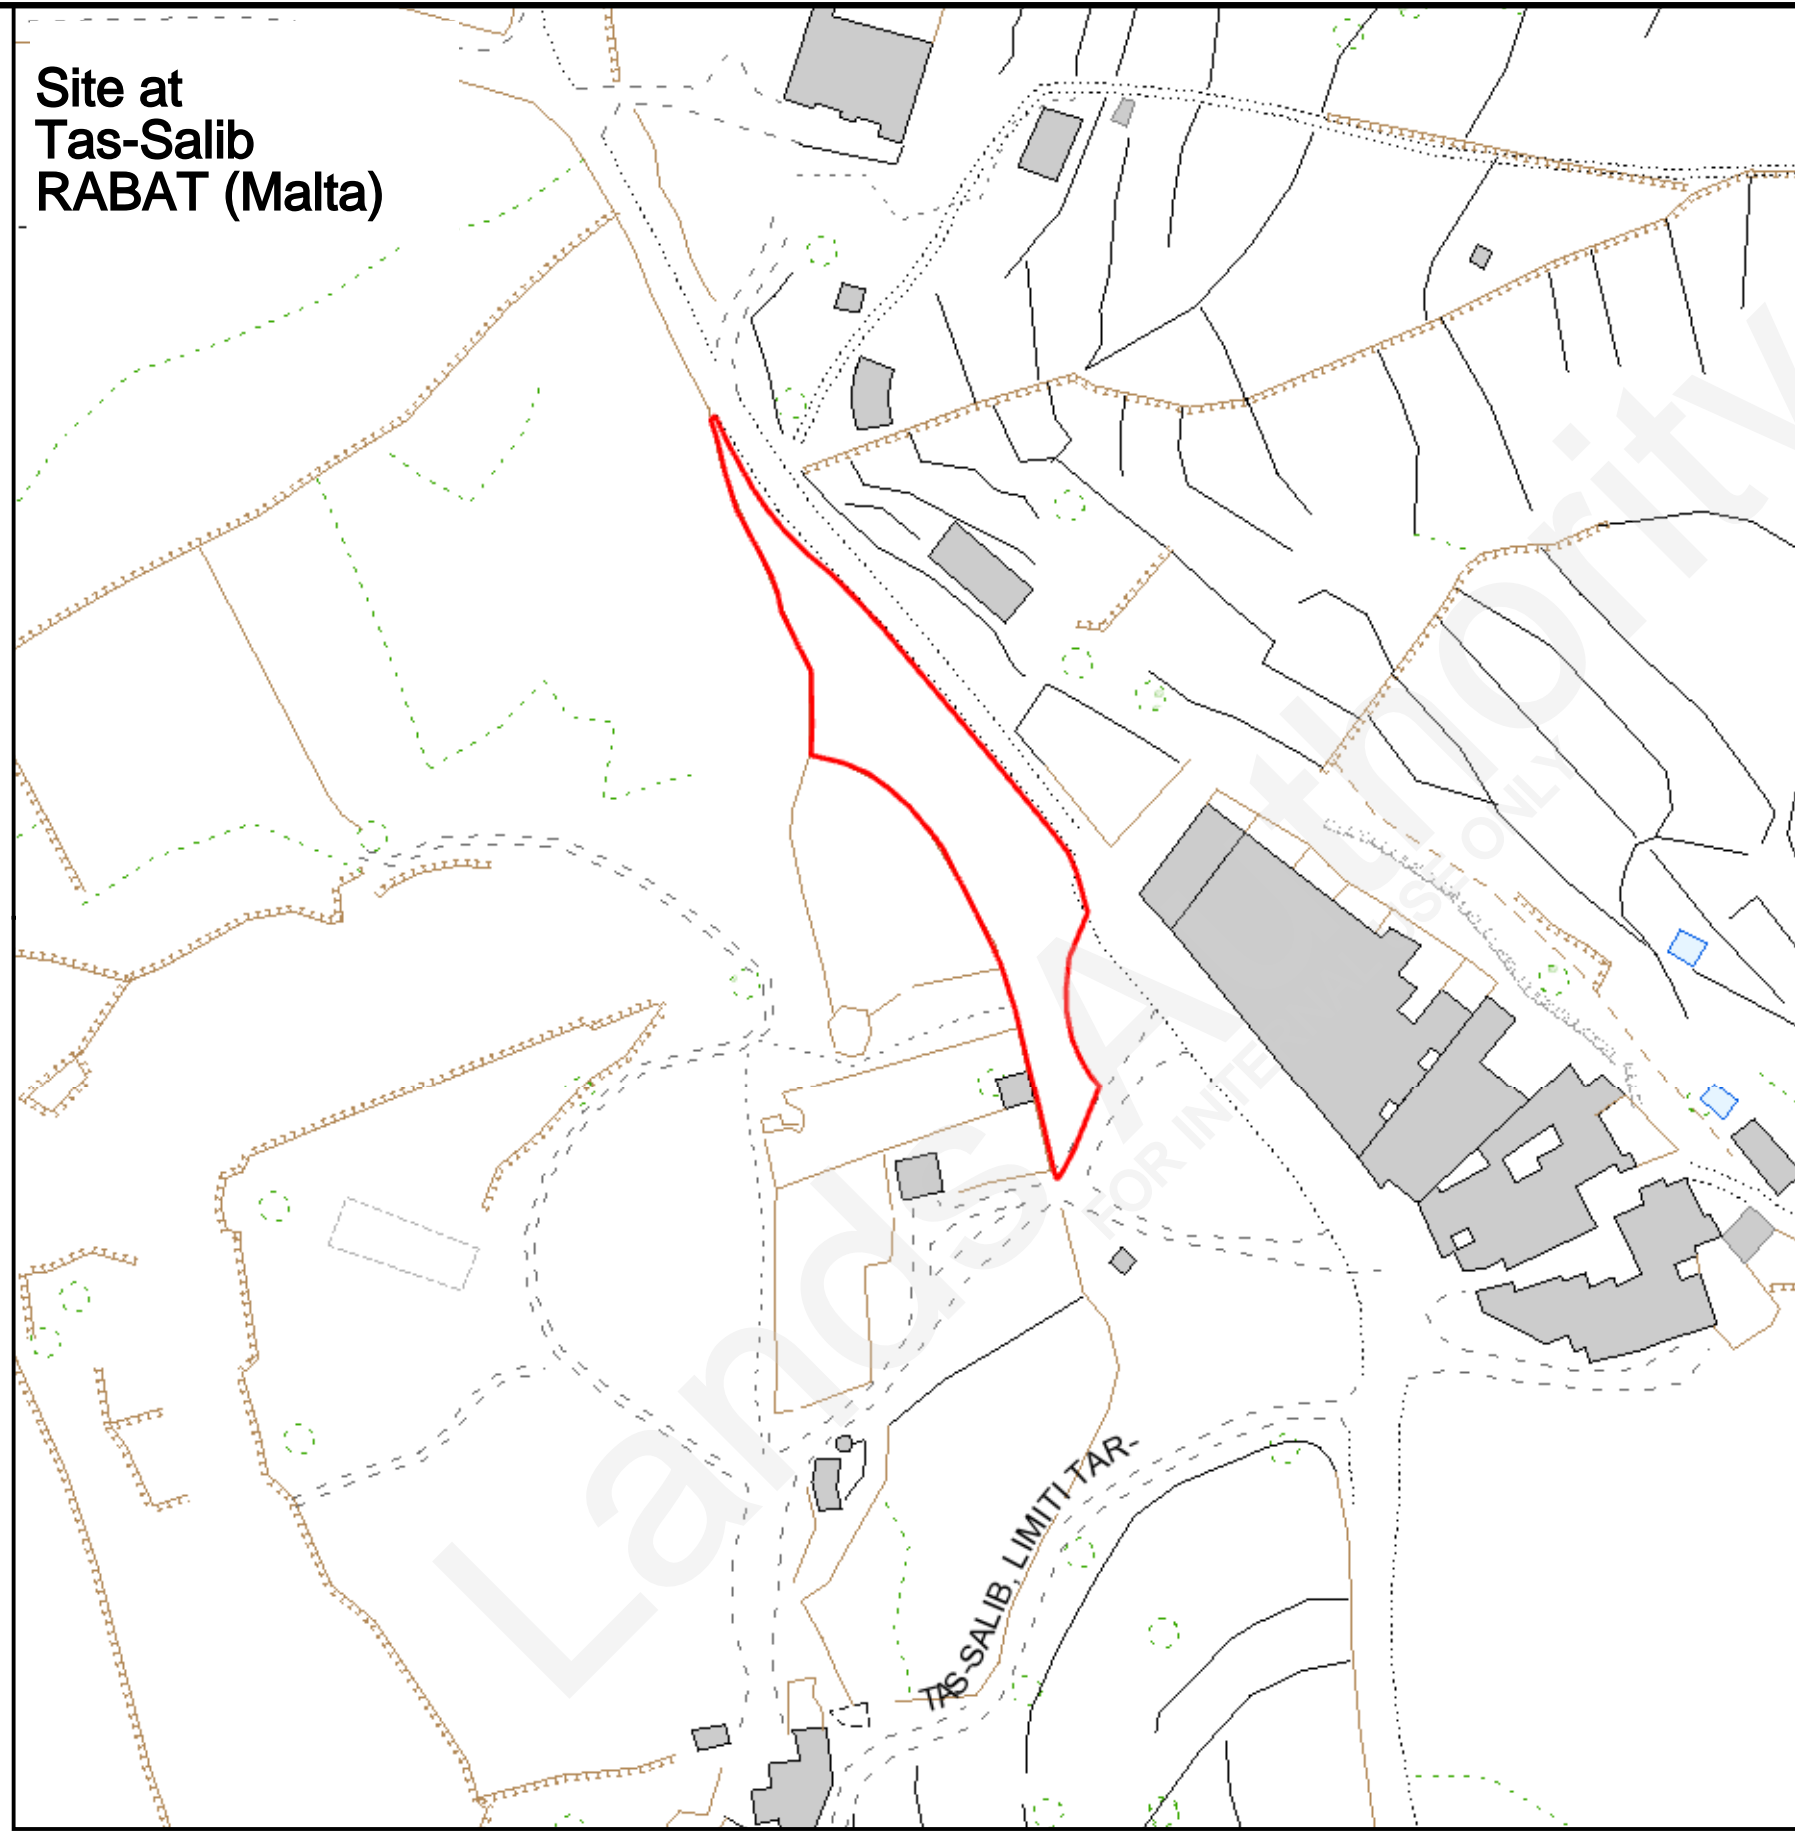

Site Plan	Scale: 1:2500
S.S. 4272	Map Ref. 44107 72804

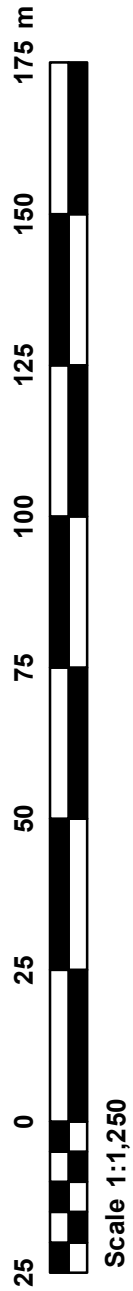

 Property No. : E271300
Area : 1,618m²

**LANDS AUTHORITY - ESTATE MANAGEMENT
AND BUSINESS DEVELOPMENT DIRECTORATE**

LOCALITY: RABAT (Malta)

P.D. NO: 2011_202_A	SCALE 1:1250
----------------------------	---------------------

FILE: L/0473/2022	DRAWN BY: mizzj131
--------------------------	-------------------------------

(sgd. J. Schembri) A&CE DATE:09/11/2022	(sgd. R. Demicoli) f/Chief Officer - Estate Management & Business DATE:09/11/2022
--	--

