
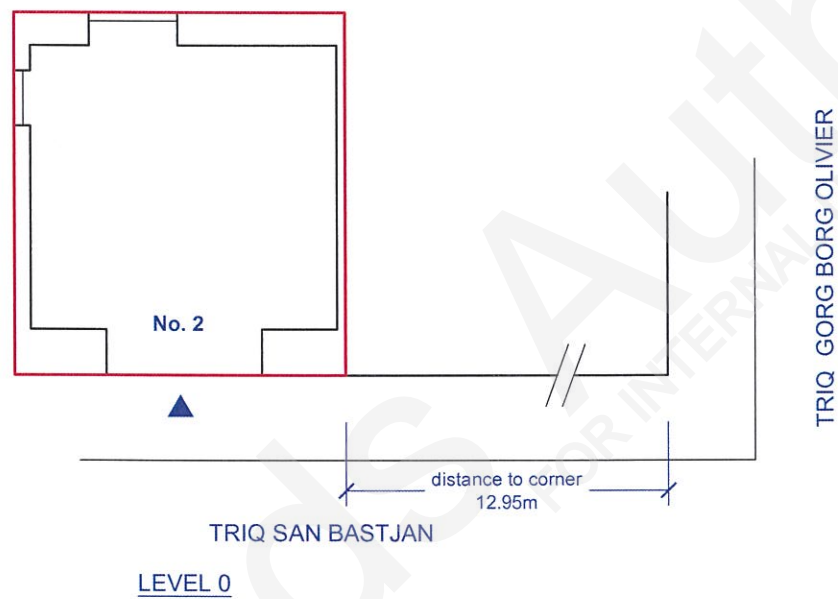



**Premises No. 2 (formerly No. 55)
Triq San Bastjan
RABAT (Malta)**

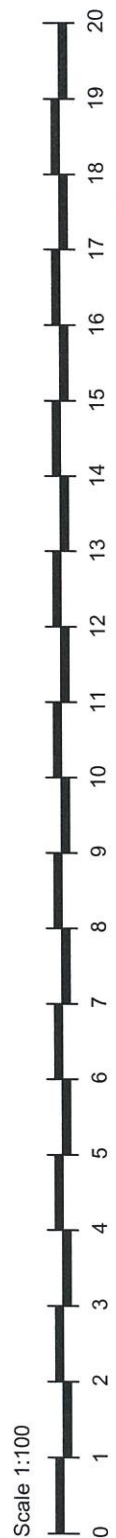

Site Plan
S.S. 4470

Scale 1:2500
Map Ref.: 45968
70839

 Property No : J60640
Area: 21.14 m² (without airspace)




Auberge de Baviere
St. Sebastian Str, Valletta
Phone (00356) 2295 3238/39/40/42
Website landsauthority.org.mt

Estate Management & Business Development

Locality: RABAT (Malta)	
P.D.No.: 2022_0743	Scale : 1 : 100
File No.: R/0417/1997	Drawn by : mizzj131

A&CE **sgd (J. Schembri)**

Date : **14th December 2022**

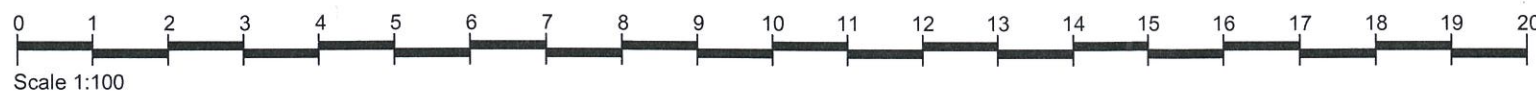

Extent checked and measured on-site in December 2022.