


**ROOM No.: 20,
IS-SUR TA' SAN GWANN,
BORMLA**

SCALE 1 : 100

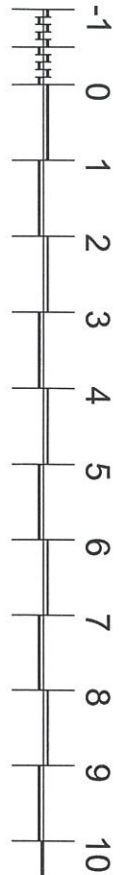

20m


-1 0 1 2 3 4 5 6 7 8 9 10

SCALE 1 : 100



20m

No.: 20

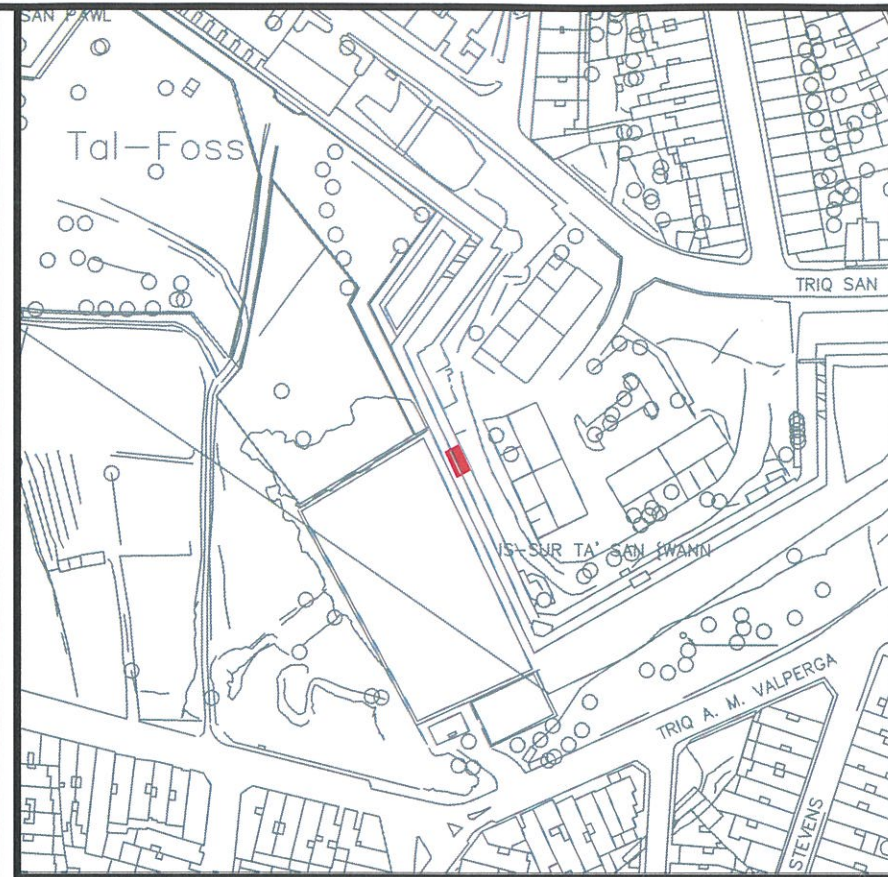

Site Plan
S.S. 5670

Scale 1:2500
Map Ref.: 56713
70530



Property No : 61628
Area : 45 m²



Auberge de Baviere
St. Sebastian Str, Valletta
Phone (00356) 2295 3238/39/40/42
Website
landsauthority.org.mt

Estate Management & Business Development

Locality: BORMLA	
P.D. No.: 2020_0459	Scale : 1 : 100
File No.: TR 3825/49	Drawn by : xuerl030

A&CE

(sgd. S. Scotto)

Date : 17th June 2020