
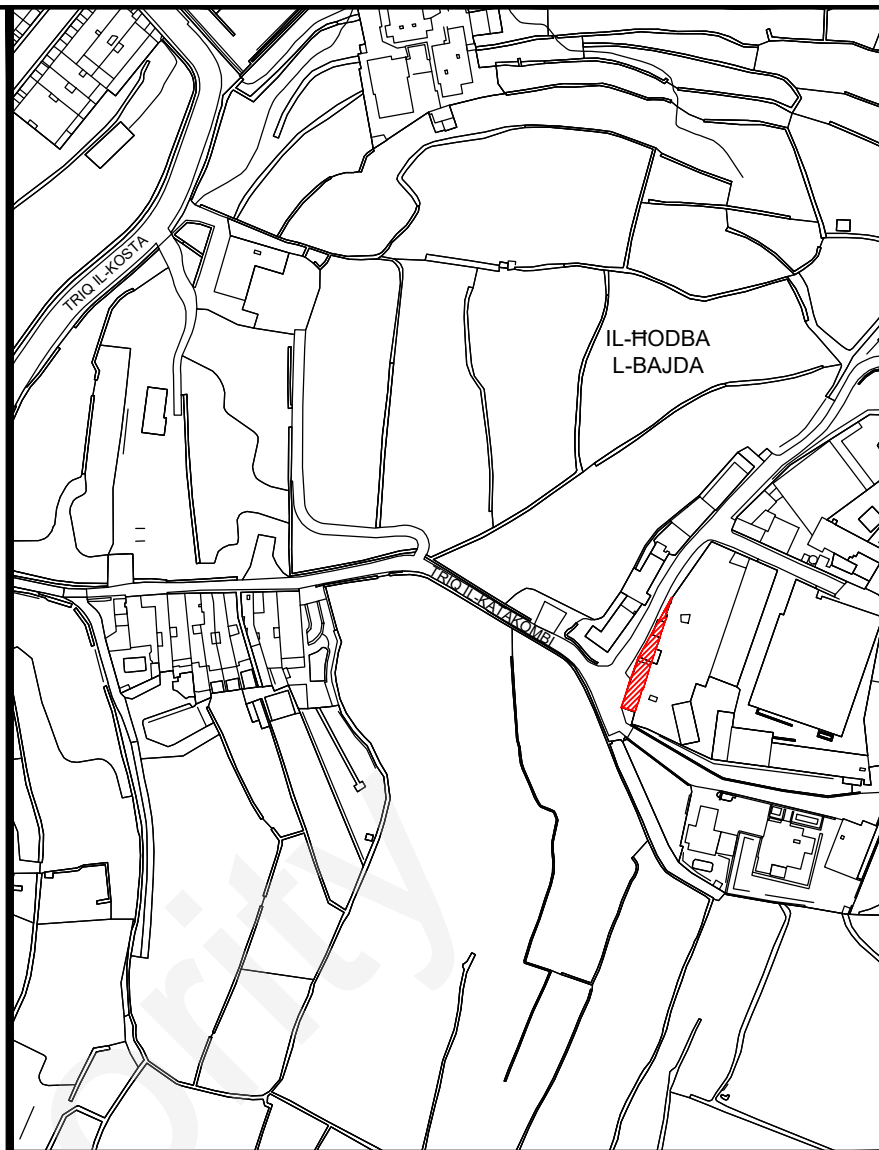
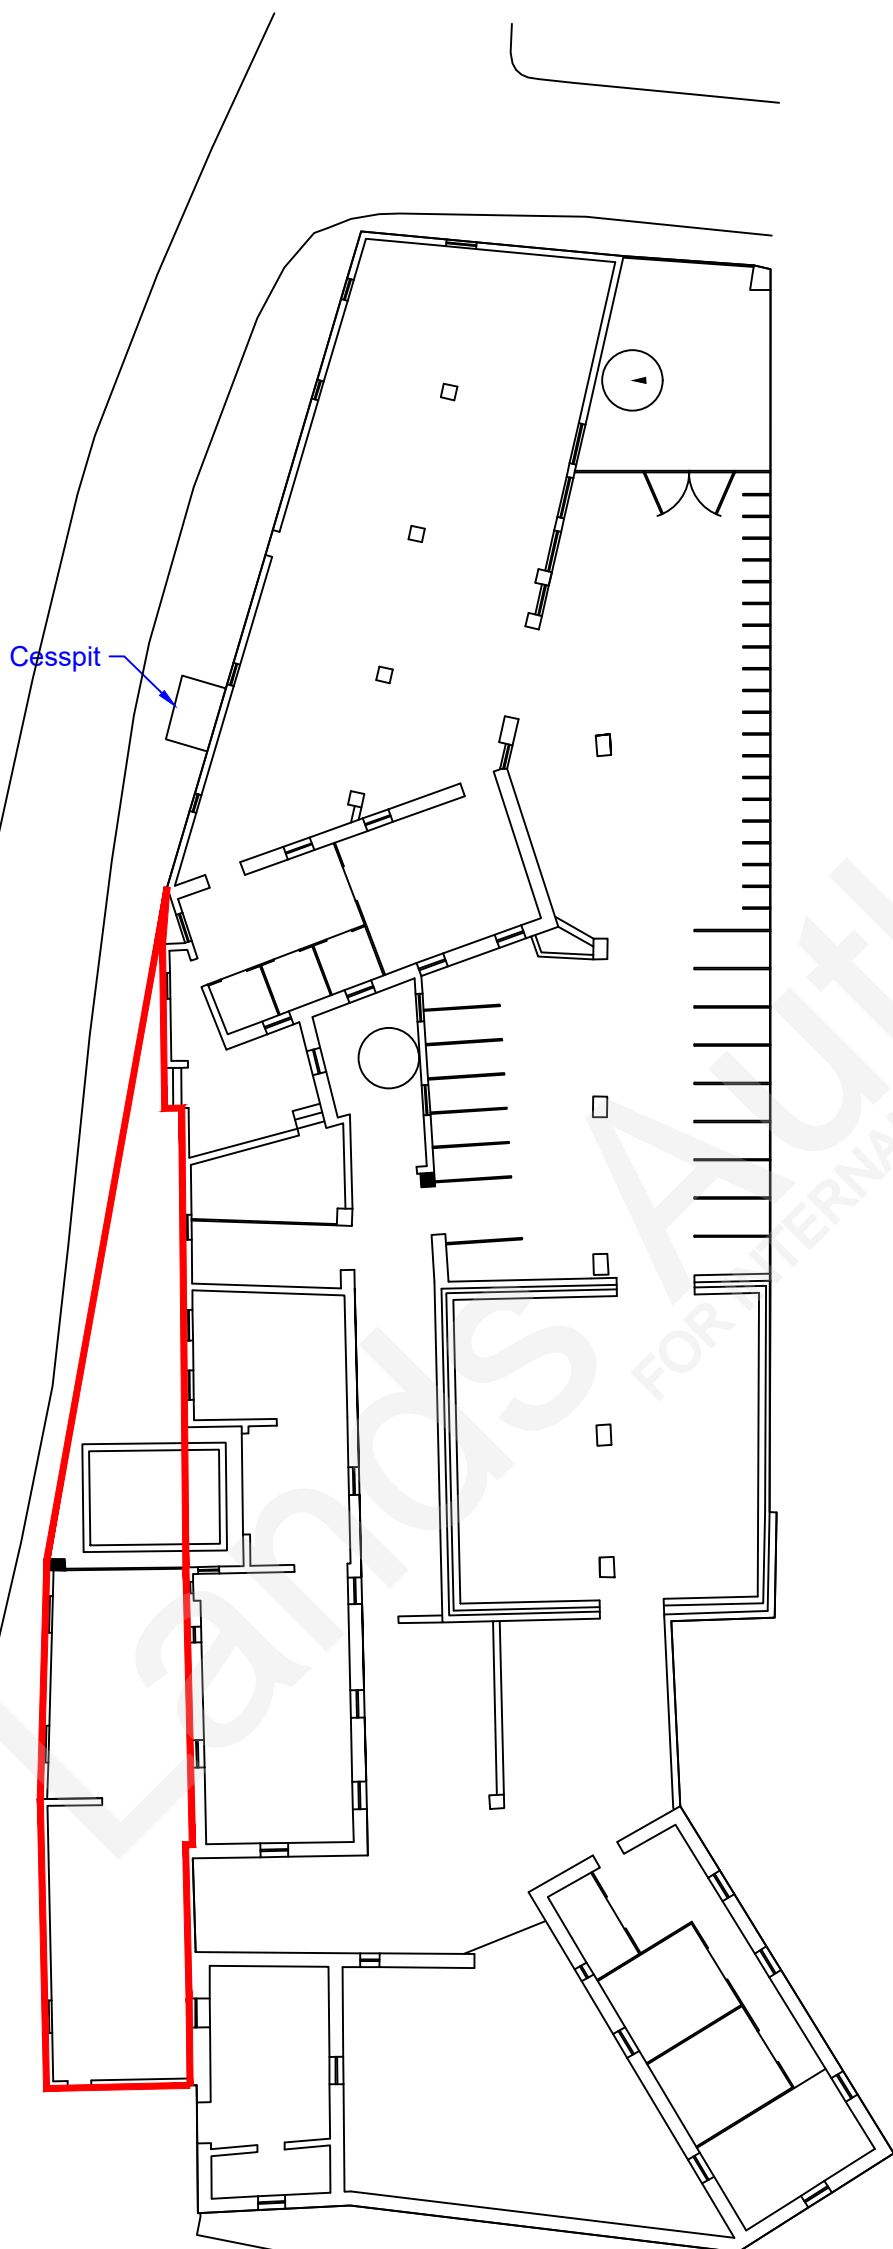



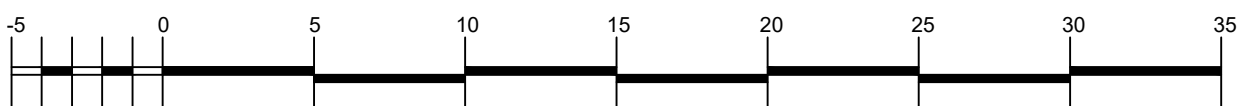
Part of Farm on Plot No. 1
Salina HAA Gunsite
Salina
I/o NAXXAR

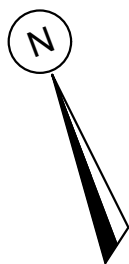

Site Plan
 S.S 4878

Scale 1:2500
 Map Ref.: 48506
 78258

 Property No : **E269146**
 Area : **131m²**



Scale 1:250

Extent interpreted from PD 261_73_2.



Auberge de Baviere
 St. Sebastian Str, Valletta
 Phone (00356) 2295 3238/39/40/42
 Website landsauthority.org.mt

Estate Management & Business Development

Locality: NAXXAR	
P.D. No.: 261_73_2_1	Scale : 1 : 250
File No.: L/1600/1963/0005/A	Drawn by : bugem151

A&CE **sgd (J. Schembri)**

Date : **17th June, 2023**