

**SHOP No.: 15
MISRAH BONNICI
BORMLA**

TRIQ MATTY GRIMA

MISRAH BONNICI


UP

No.: 14


No.: 15

No.: 16

5-1

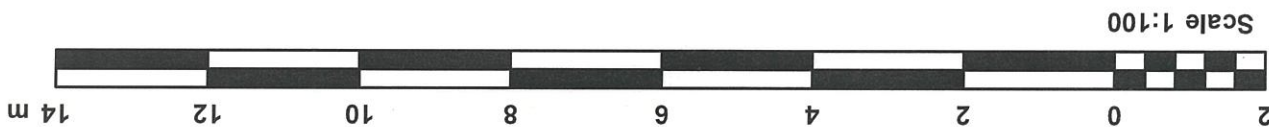

MEASURED ON SITE MAY 2017

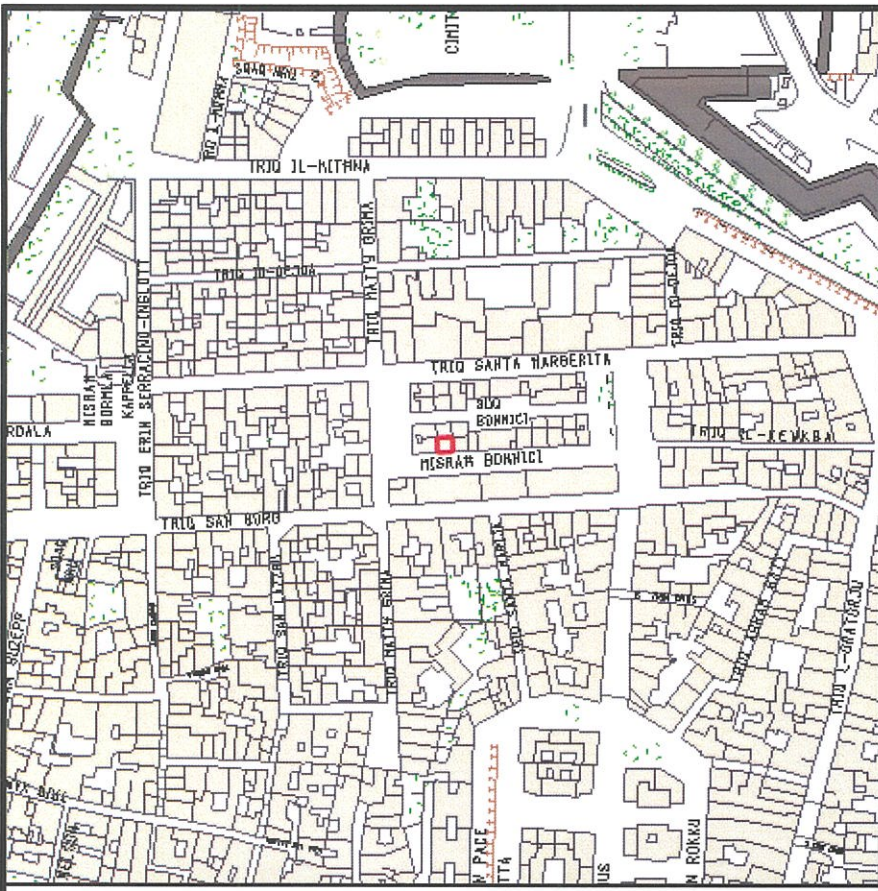

Site Plan
S.S. 5671

Scale: 1:2500
Map Ref. 57046
71227



PROPERTY No.: 60898
AREA : 24m²



**GOVERNMENT PROPERTY DEPARTMENT
ESTATE MANAGEMENT DIRECTORATE**

LOCALITY: BORMLA

P.D. NO: 133_86_1_1
SCALE 1:100

FILE: L327/67
DRAWN BY:
gaucn003

(sgd. S. Scotto)
A&CE
DATE:05/05/2017

(sgd. E. Darmanin)
Assistant Director Property
DATE:05/05/2017