



18A

**NO. 342L and 342M
(FORMERLY 342F AND 342G),
TRIQ FLEUR-DE-LYS,
BIRKIRKARA.**

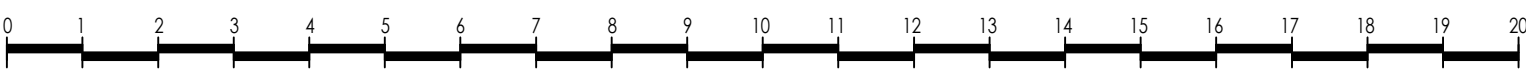

Scale 1:100

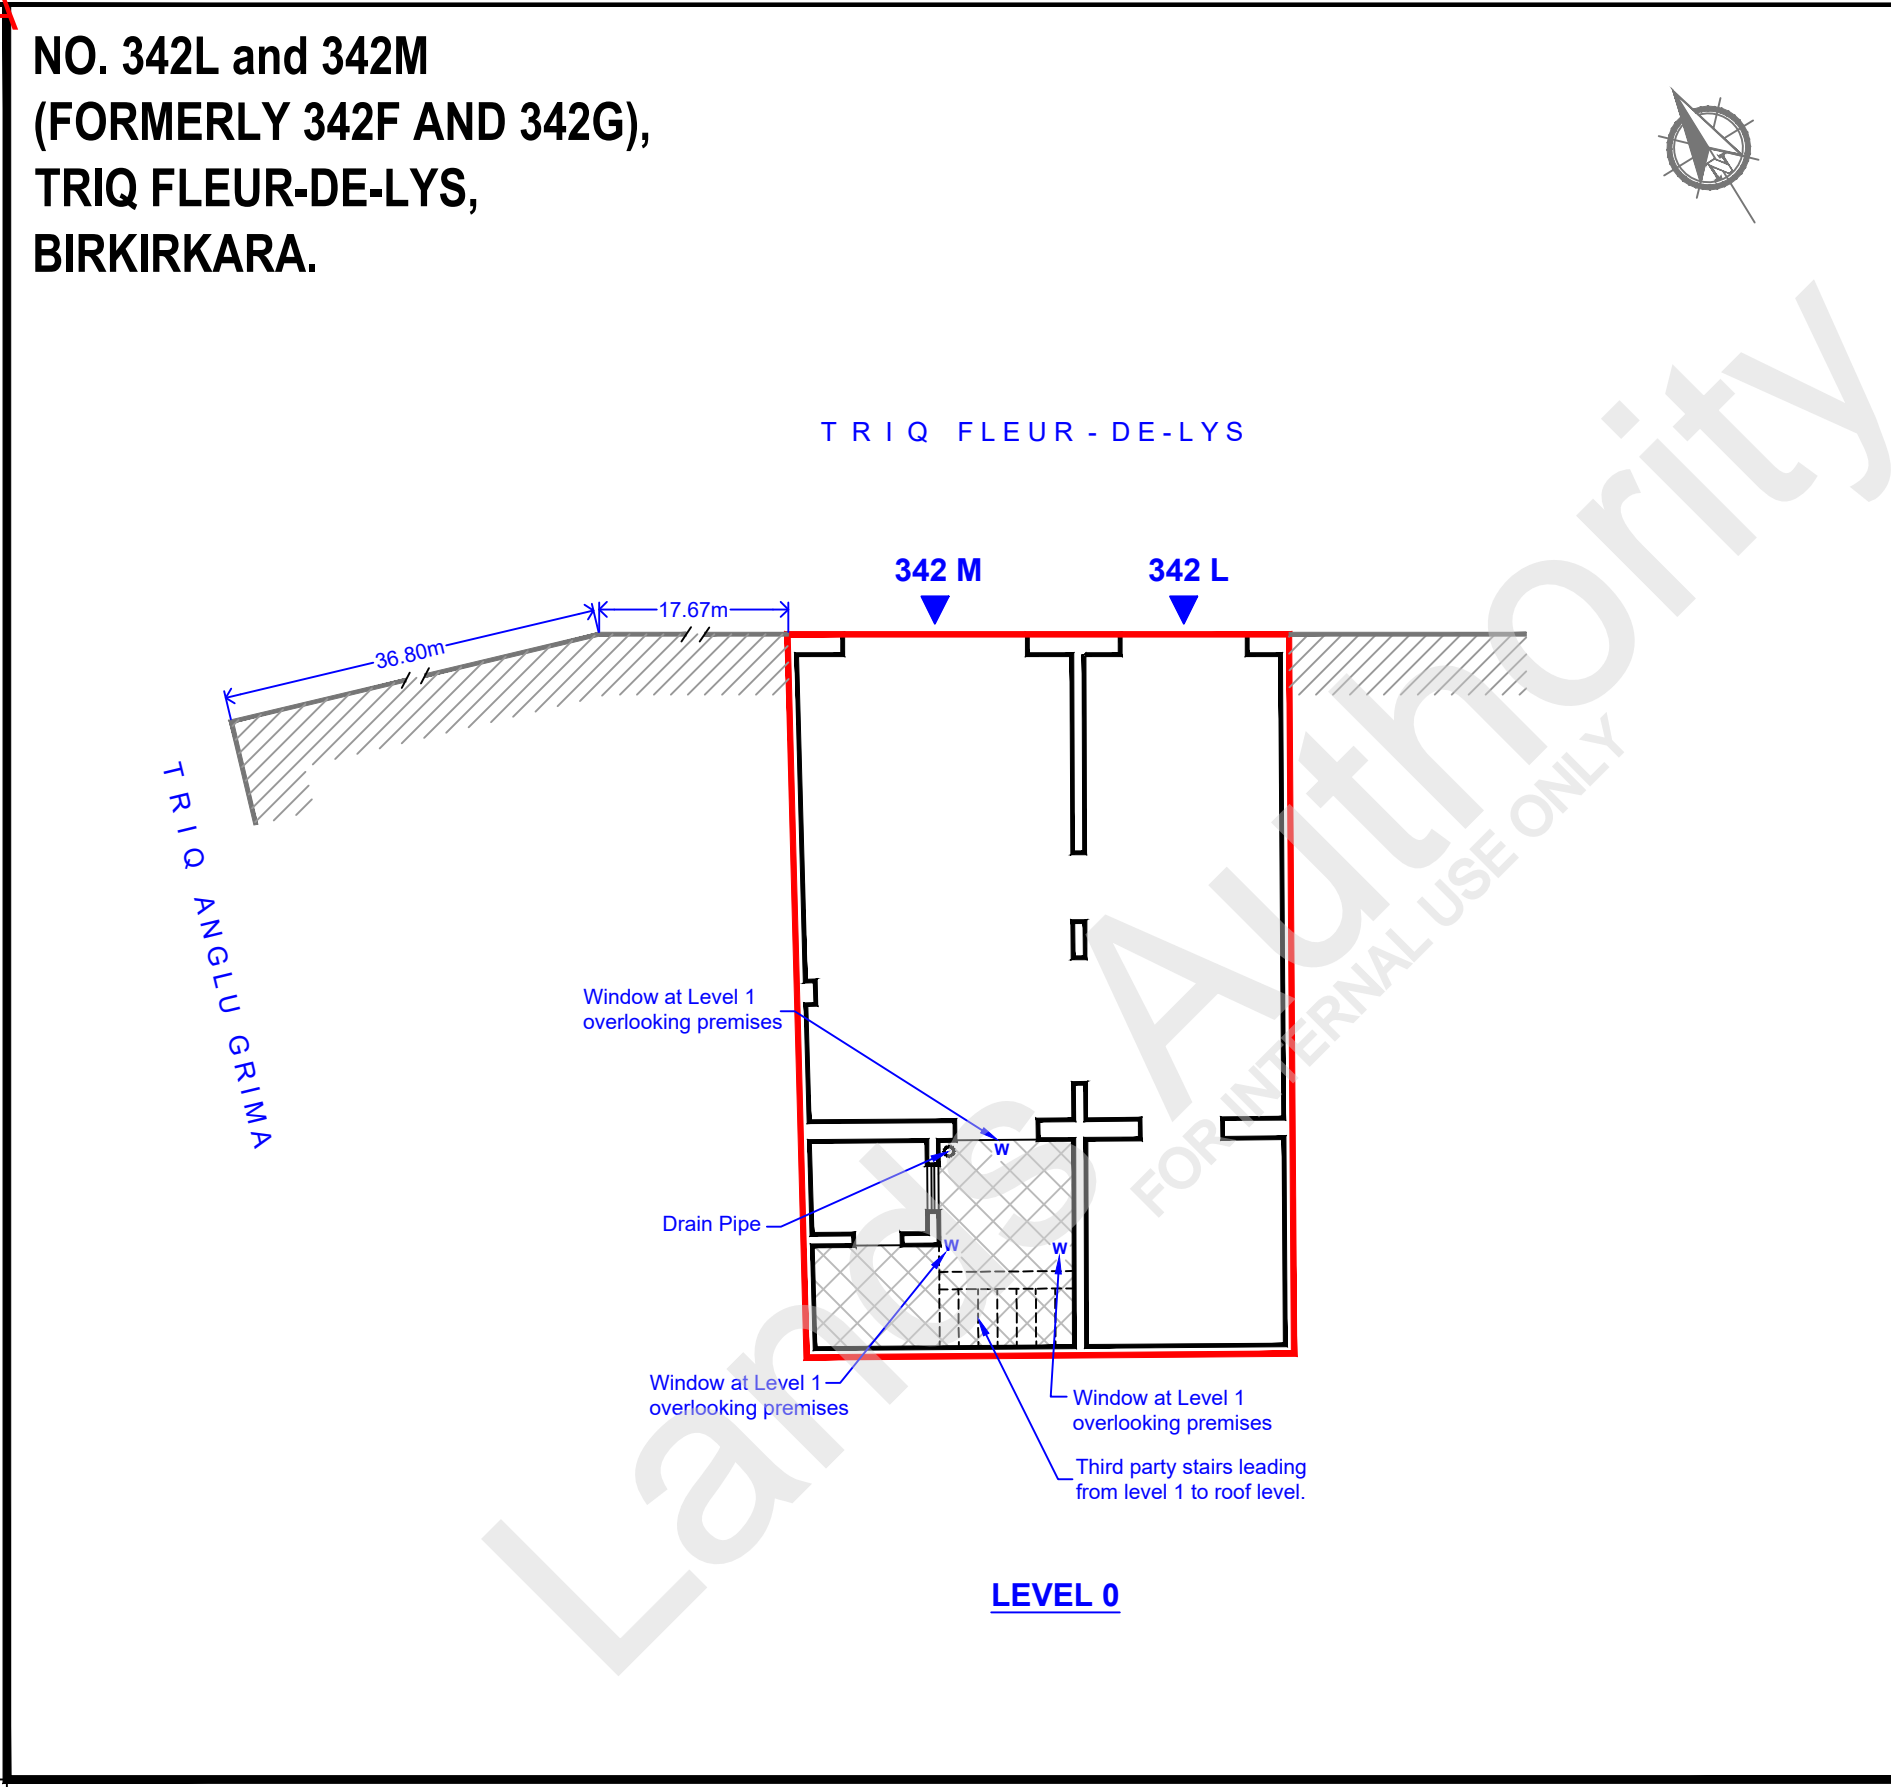

Scale 1:100



Site Plan
S.S. 5272

Scale 1:2500
Map Ref.: 52127
72531

Property No : J209471
Area : 62.41m²



Auberge de Baviere
St. Sebastian Str, Valletta
Phone (00356) 2295 3238/39/40/42
Website
landsauthority.org.mt

Estate Management & Business Development

Locality: **BIRKIRKARA**

P.D. No.: **2023_0149** Scale: **1 : 100**

File No.: **T/2594/1997/0002** Drawn by: **cianj014**

(sgd. J. Schembri)

A&CE

Date: **15 th March 2023**

CHECKED ON SITE ON FEBRUARY 2023