
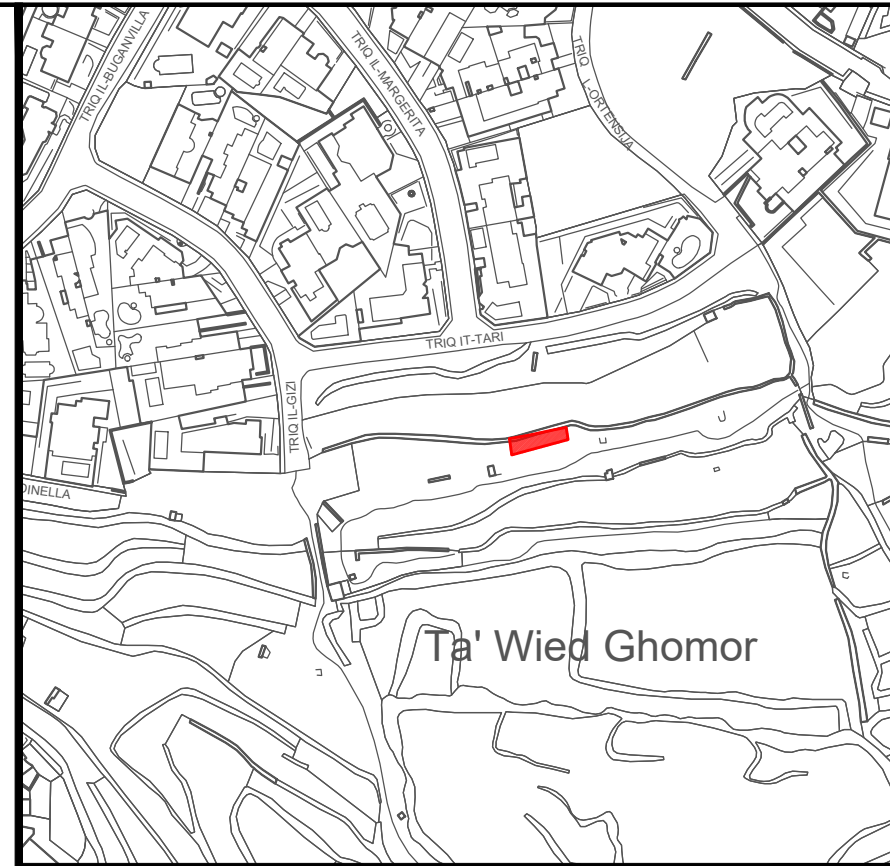
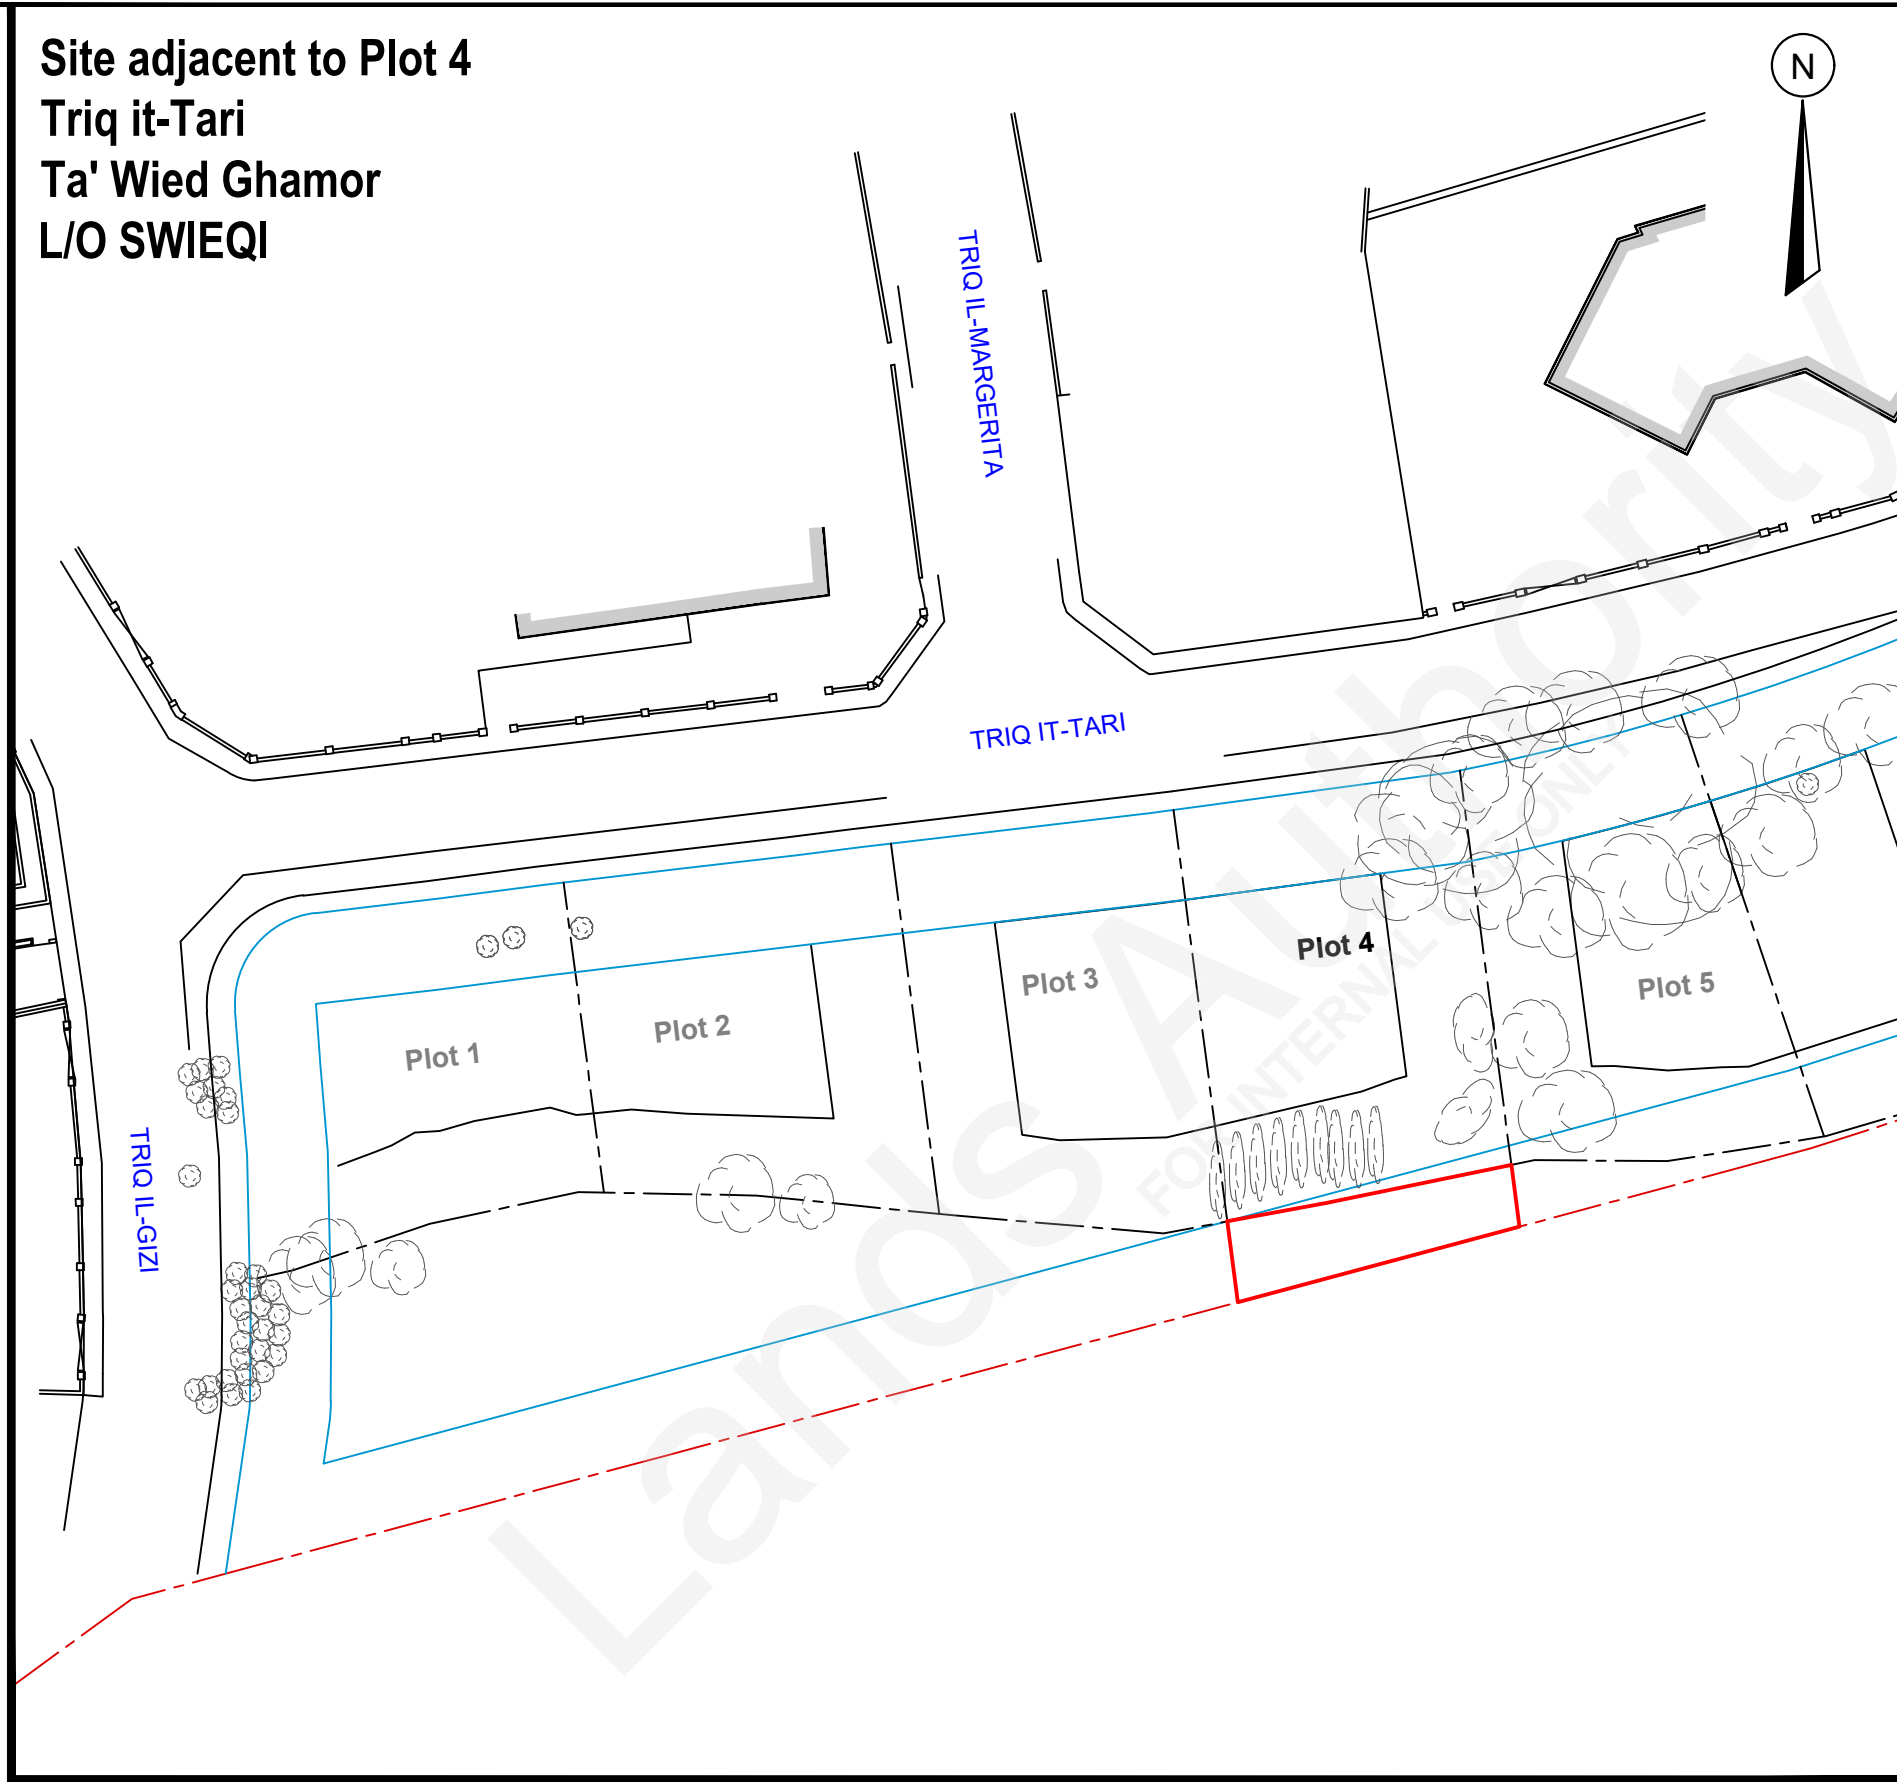


2A

**Site adjacent to Plot 4
Triq it-Tari
Ta' Wied Ghamor
L/O SWIEQI**

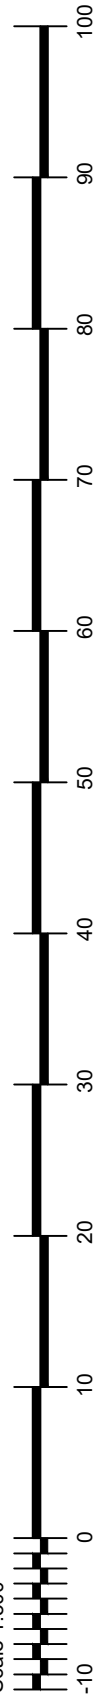

Site Plan
S.S. 5074

Scale 1:2500
Map Ref.: 52160
74818

Property No : **J212773**
Area : **90m²**

Planning Authority Scheme Alignment
as Approved in PC/38/18/48B

- Scheme Alignment
- - - Limit of Development



Auberge de Baviere
St. Sebastian Str, Valletta
Phone (00356) 2295 3238/39/40/42
Website landsauthority.org.mt

Estate Management & Business Development

Locality: SWIEQI	
P.D. No.: 2022_0615_3	Scale : 1 : 500
File No.: A/0008/2007/0004	Drawn by : bugem151

A&CE sgd. (J.Schembri)
Date : **19th October 2022**



Scale 1:500

Extent interpreted from PC/38/18 & Lands Authority records.