


Dok 2.2 - Pjanta tal-Propjeta

1B


SHOP No.29  
AT TRIQ MANWEL DIMECH  
SLIEMA

SCALE 1 : 100

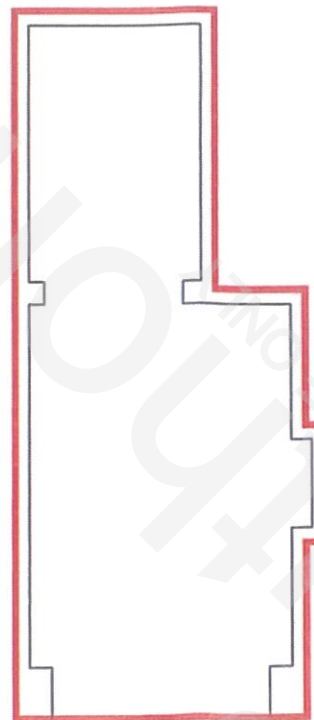

No.29

TRIQ MANWEL DIMECH

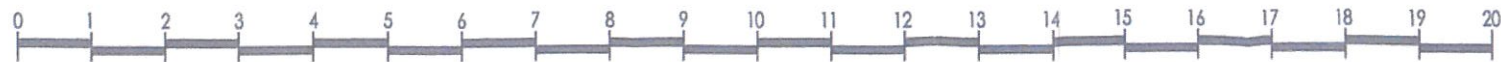

SCALE 1 : 100

1A

CHECKED ON SITE - JUNE 2019



Site Plan  
S.S. 5474

Scale 1:2500  
Map Ref.: 55135  
74197



Property No.: J209518  
Area: 34m<sup>2</sup>



Auberge de Baviere  
St. Sebastian Str, Valletta  
Phone (00356) 2295 3238/39/40/42  
Website  
landsauthority.org.mt

Estate Management & Business Development

Locality: SLIEMA	
P.D. No.: 2019_0334	Scale: 1 : 100
File No.: T104/2002/1	Drawn by: mamoj009

A&CE

(sgd. S. Scotto)

Date:

08th. JUNE 2019