


17A



**SITE AT NO. 39,  
TRIQ SAN GWANN EVANGELISTA,  
WARDIJA,  
L/O SAN PAWL IL-BAHAR.**

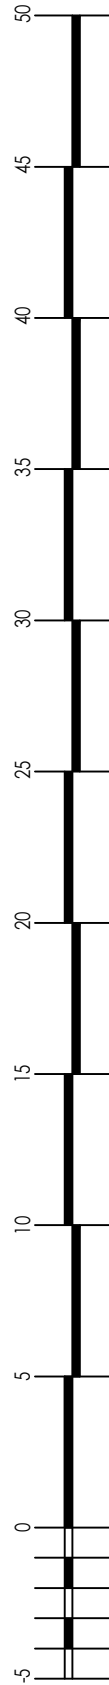

SCALE 1 :250



SCALE 1 :250

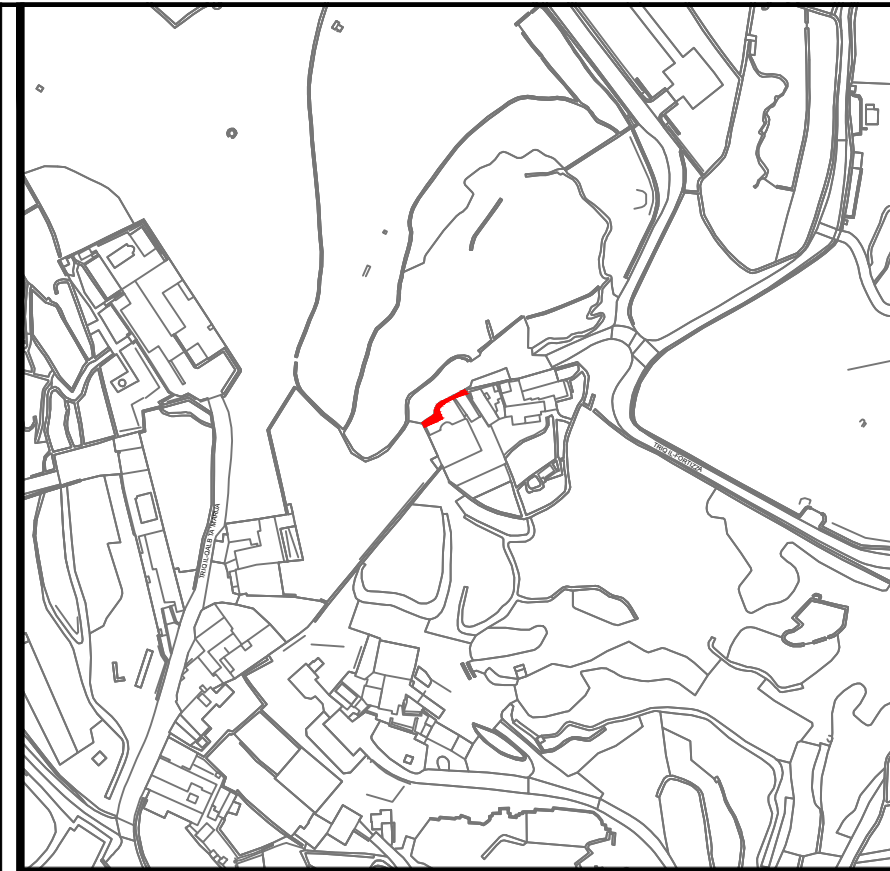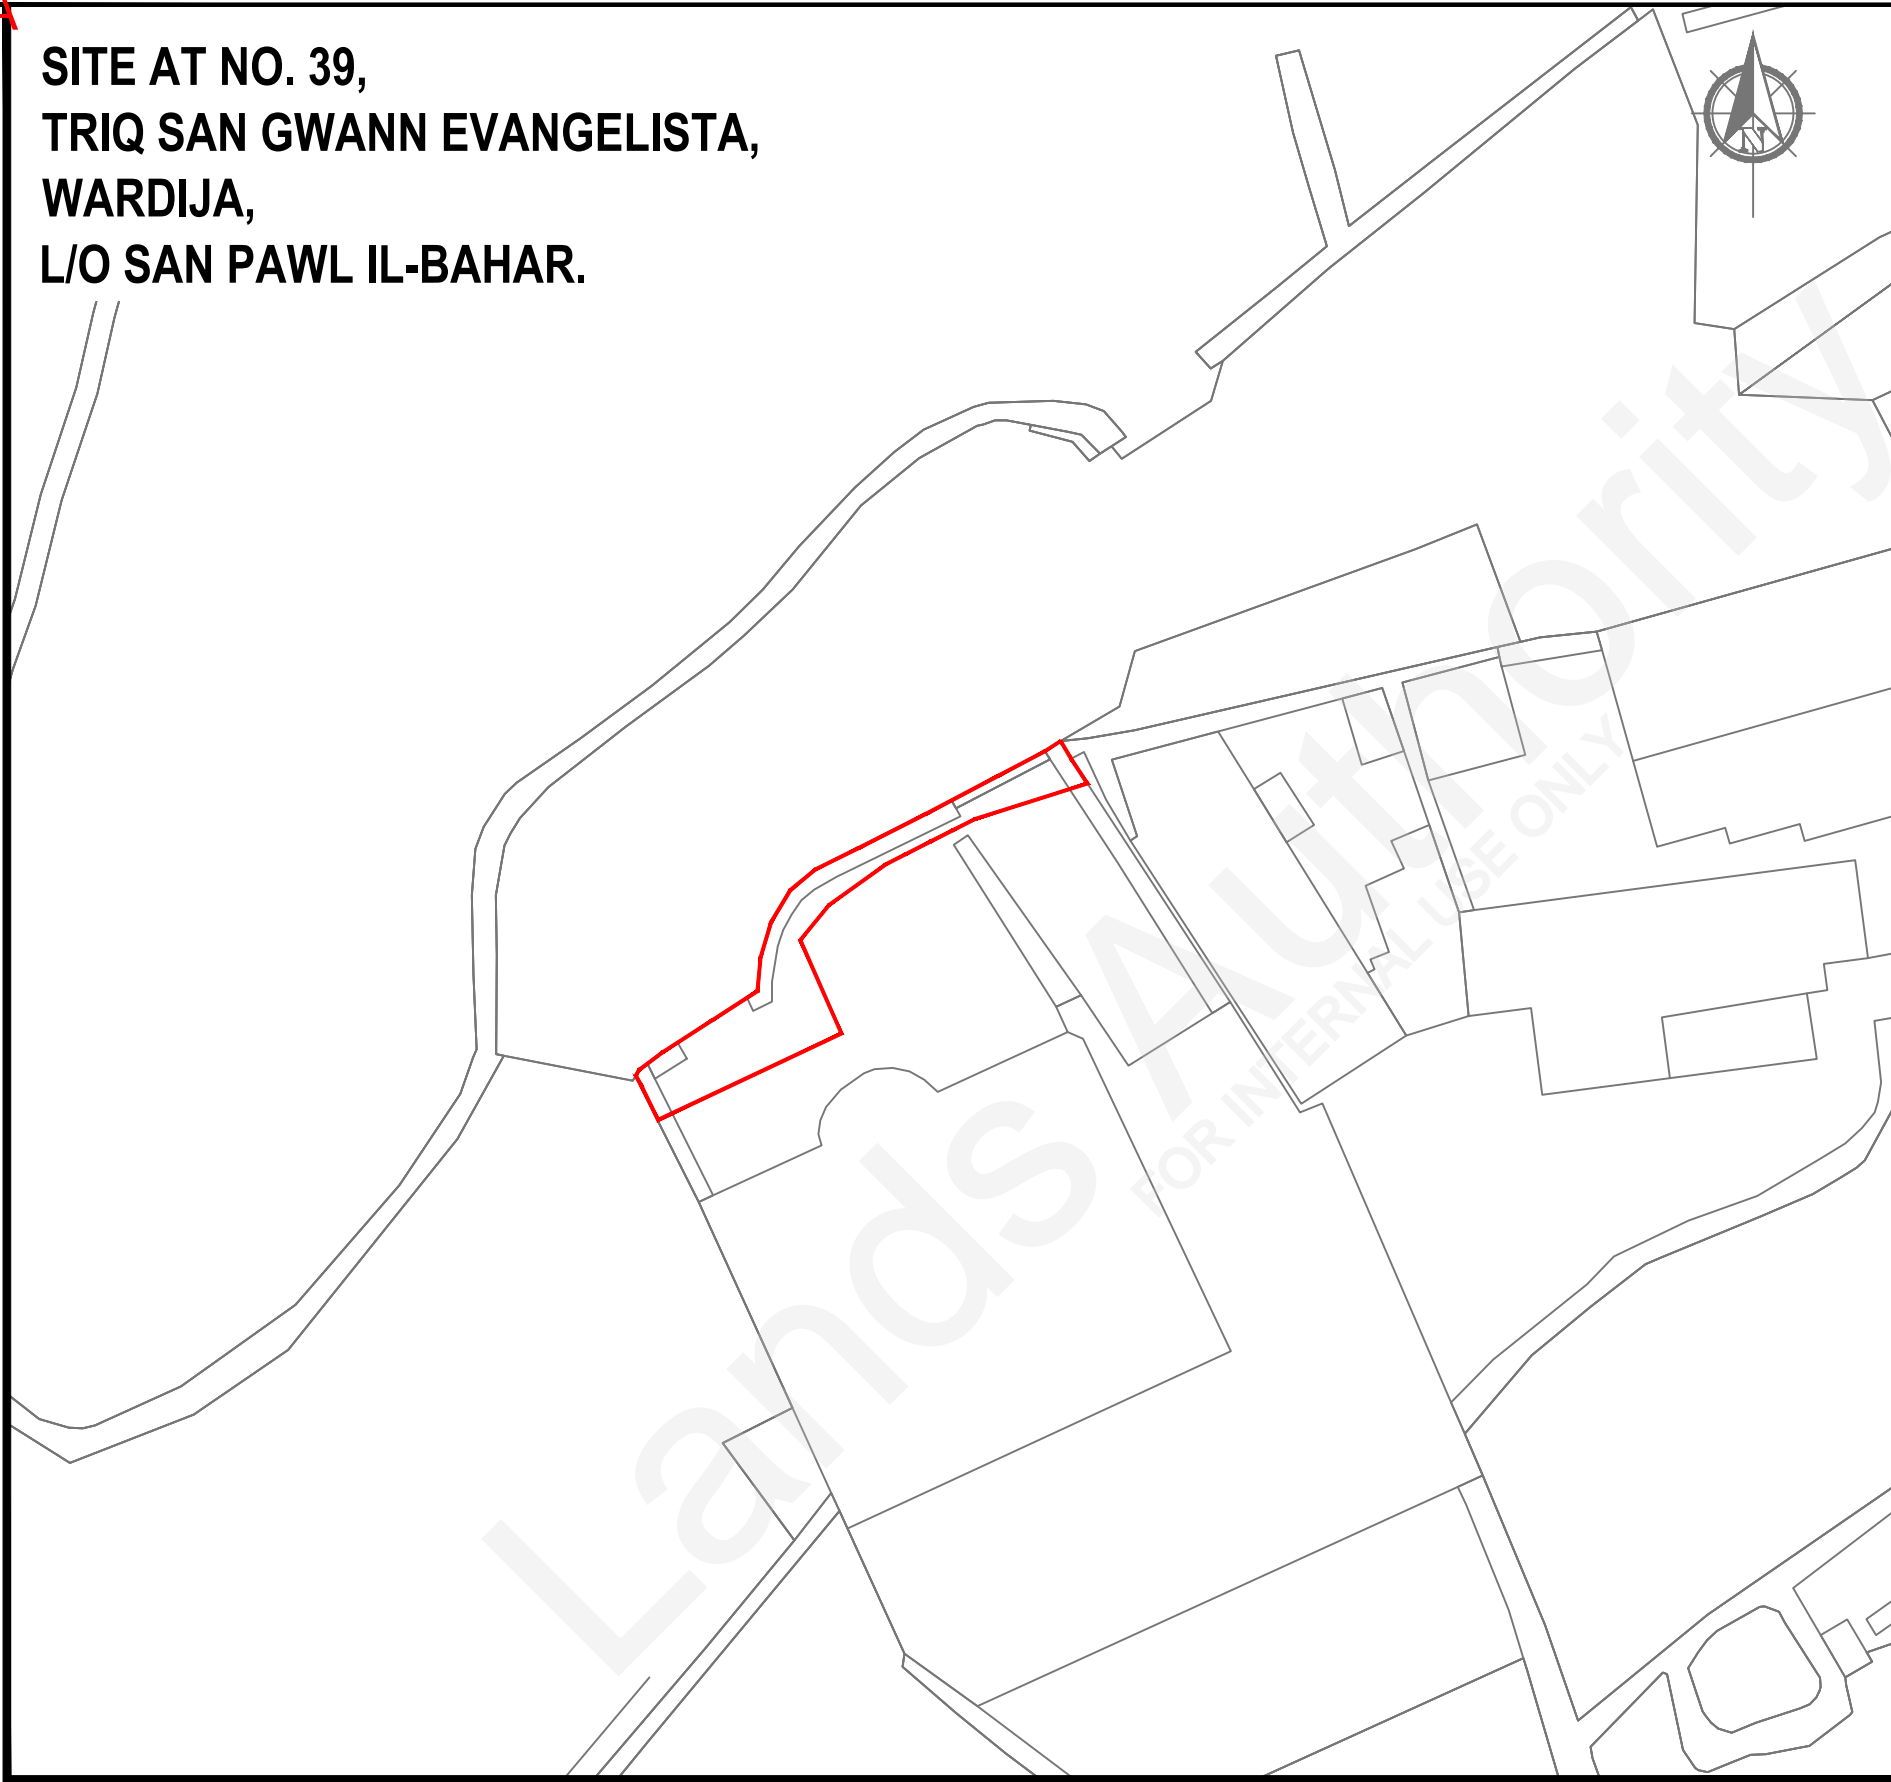

Site Plan  
S.S. 4477

Scale 1:2500  
Map Ref.: 45714  
77738



PROPERTY NO : E270966  
Area : 30m<sup>2</sup>



Auberge de Baviere  
St. Sebastian Str, Valletta  
Phone (00356) 2295 3238/39/40/42  
Website  
landsauthority.org.mt

Estate Management & Business Development

Locality: **SAN PAWL IL-BAHAR**

P.D. No.: **2022\_0497** Scale : **1 : 250**

File No.: **L/0225/2022** Drawn by : **cianj014**

(sgd. S. Scotto)

A&CE

Date : **02 nd. August 2022**