

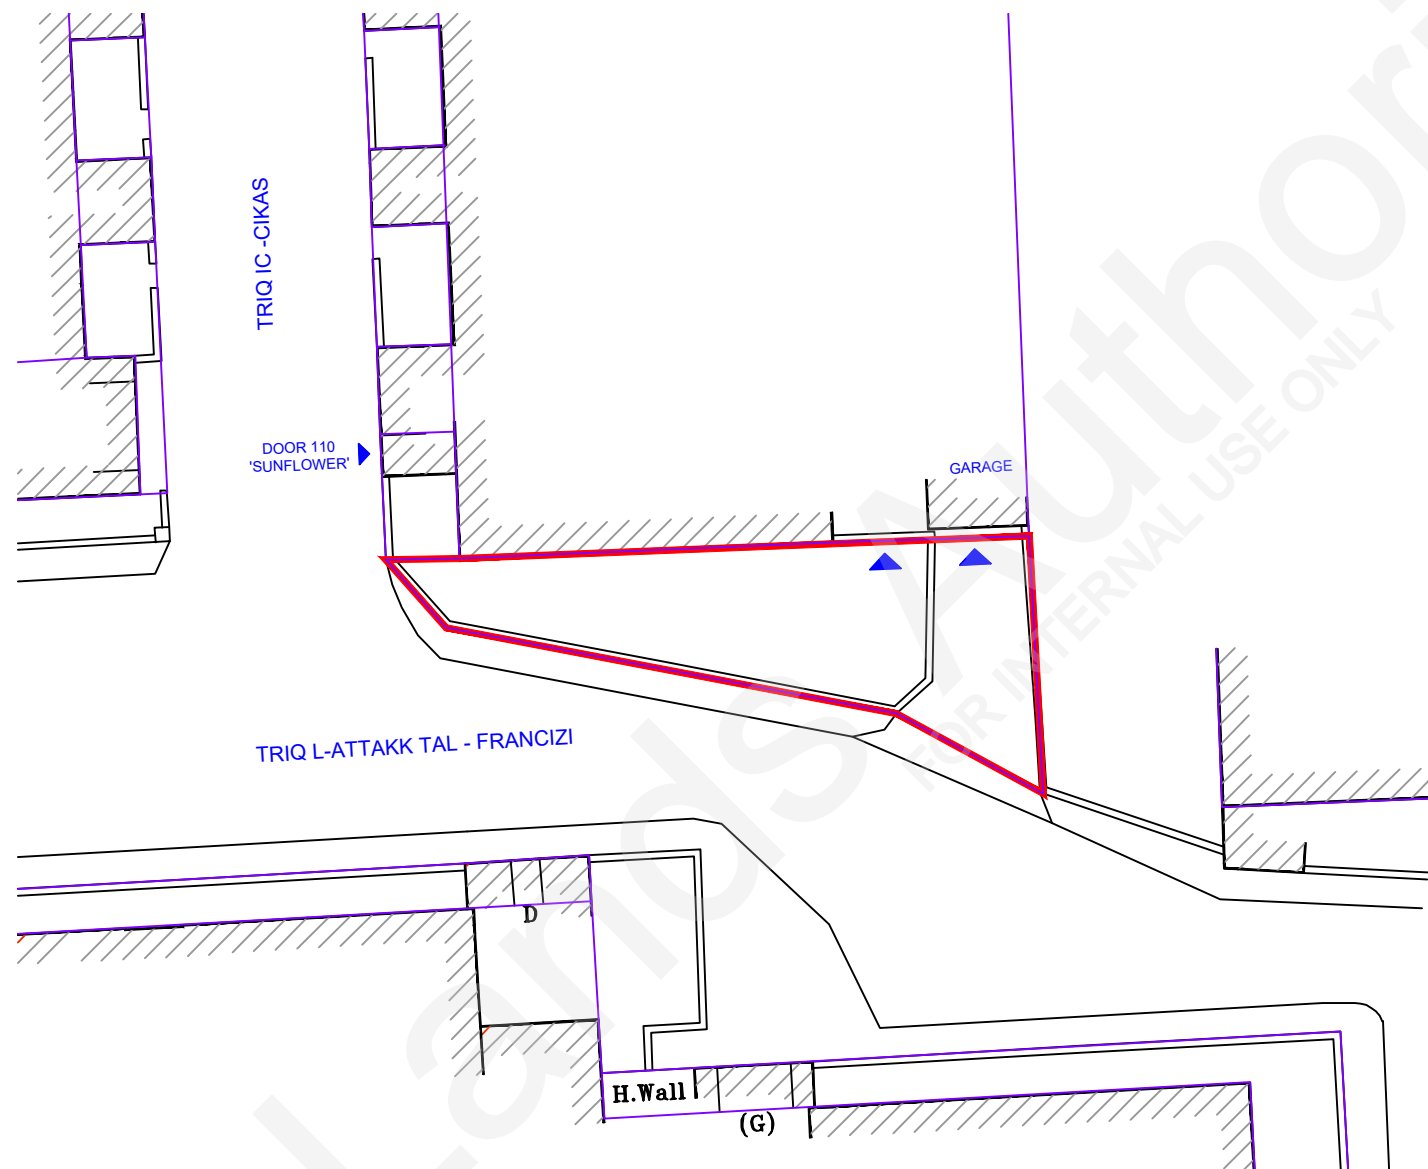


5C

Site adjacent to premises  
110 'SunFlower',  
Triq ic-Cikas  
c/w Triq l-Attakk tal-Francizi  
Zabbar.

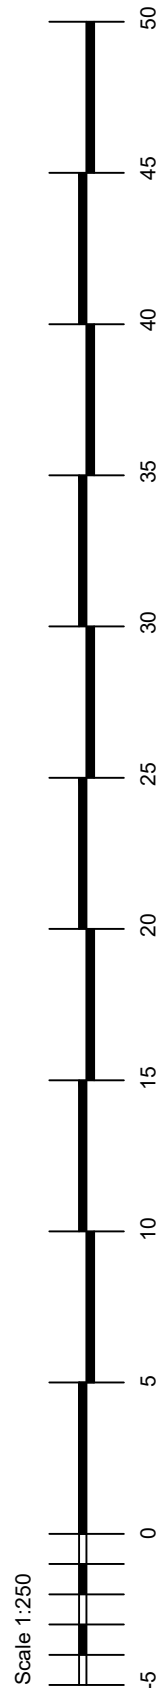

Scale 1:250

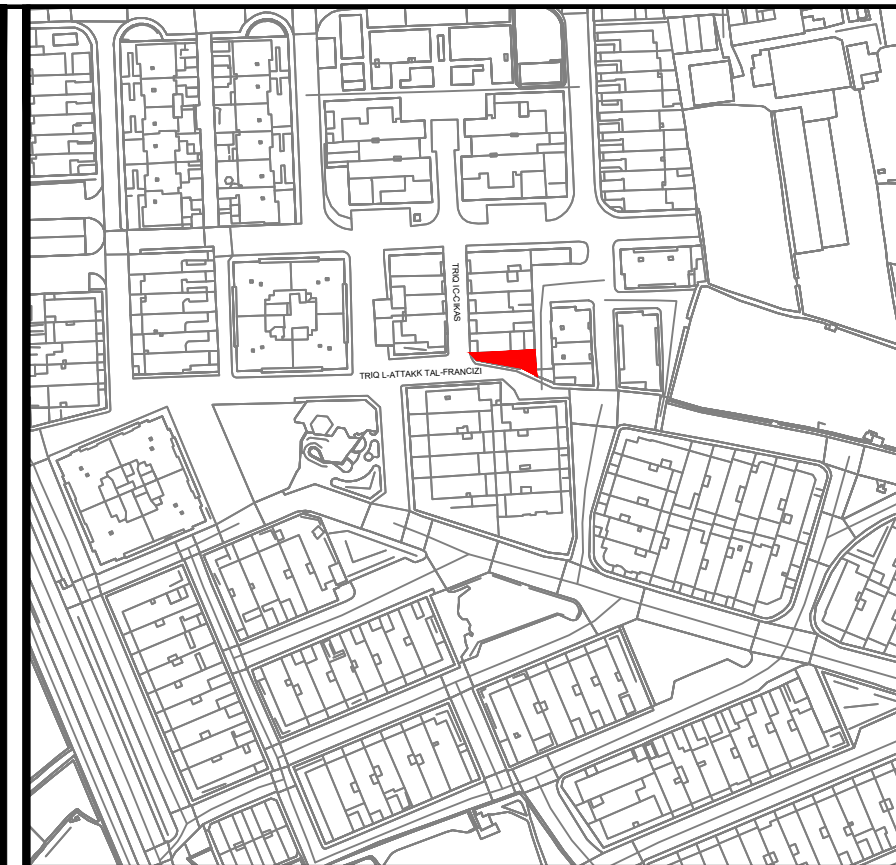

Site Plan  
S.S. 5669

Scale 1:2500 (Projected WGS 84)  
Map Ref.: X : 57570 X : 457512  
Y : 69811 (ED50) Y : 3969614 (WGS 84)

- Property No. E269111  
Area: 94.12m<sup>2</sup>
- P.A building alignment



Auberge de Baviere  
St. Sebastian Str, Valletta  
Phone (00356) 2295 3238/39/40/42  
Website landsauthority.org.mt

Estate Management & Business Development

Locality: <b>ZABBAR</b>	
P.D. No.: <b>2017_0416_A</b>	Scale : <b>1 : 250</b>
File No.: <b>L/67/2017</b>	Drawn by : <b>cianj014</b>

Sgd (J.Schembri)

A&CE

Date : **11 th September 2023**